


Drawing Name: \1999\99127\chaps2.dgn  
 Date Plotted: 8-2-99

FINAL SURVEY NO.	SURVEY PLOTTED	BY	DATE
NOTE BOOK			
AREAS CHECKED			

PROJECT NO. 472-76-245-83077-000-000-001	SHEET NO. 54	TOTAL SHEETS 60
---	-----------------	--------------------

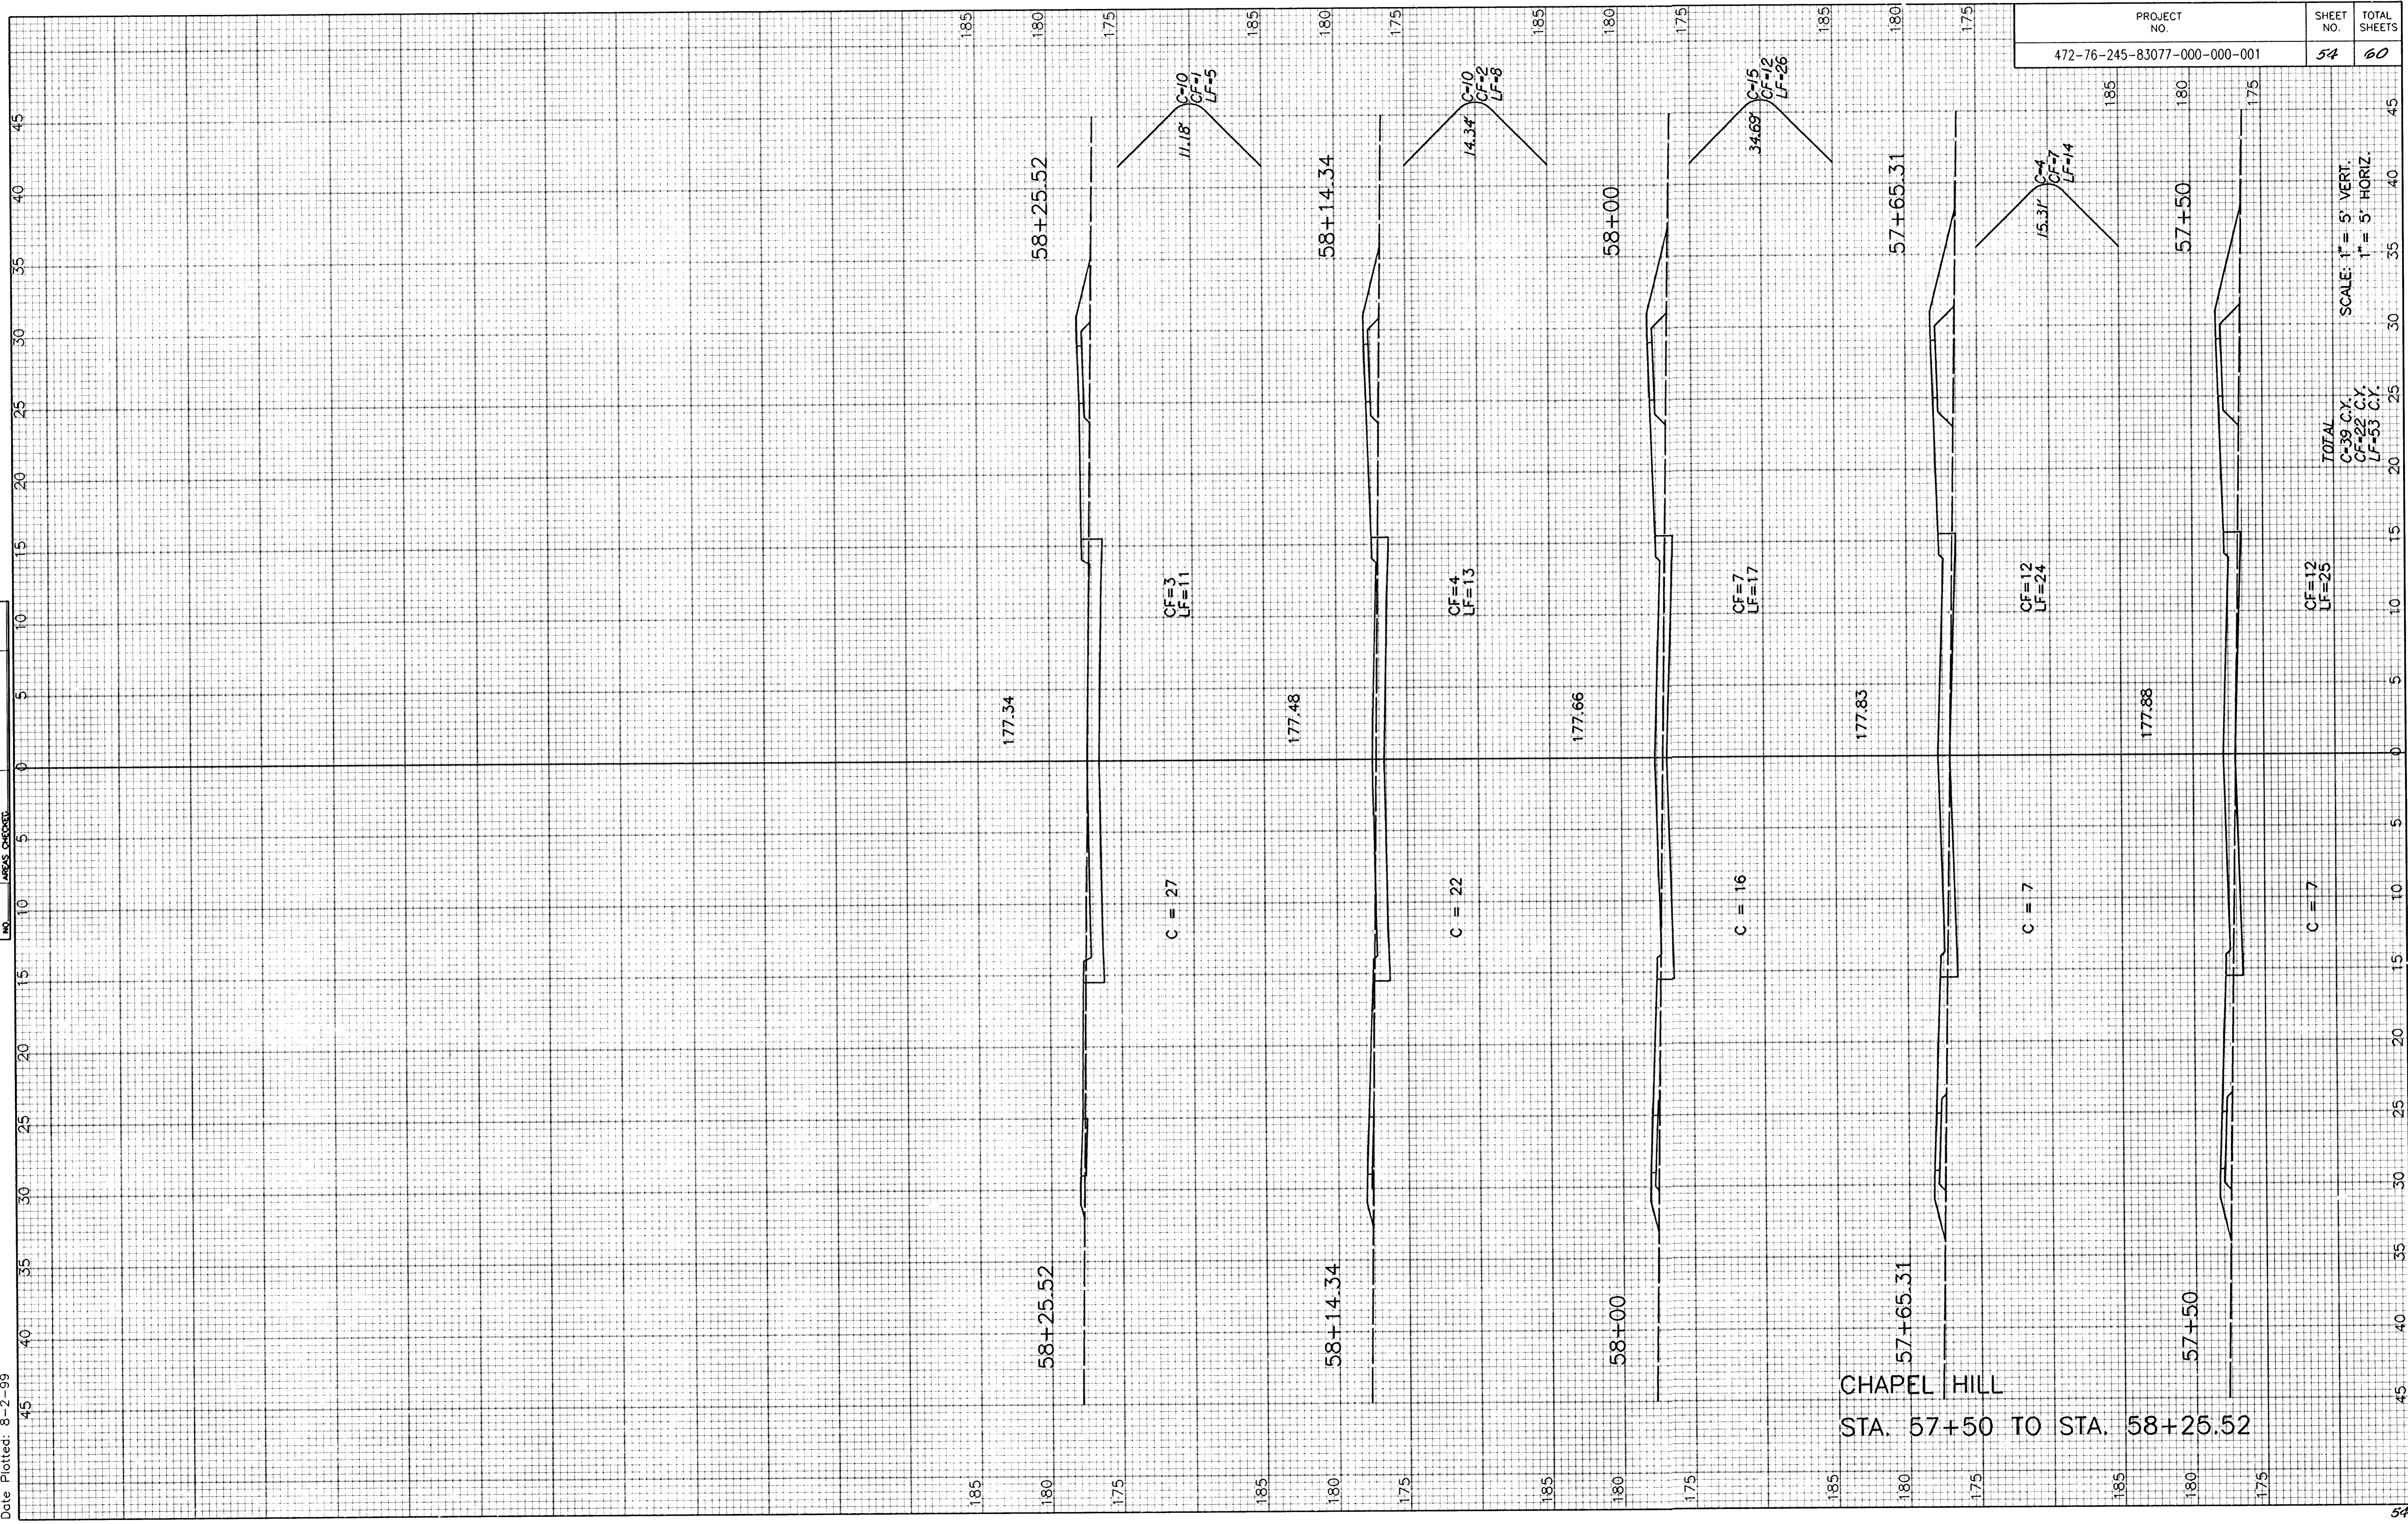

CHapel Hill  
 STA. 57+50 TO STA. 58+25.52

TOTAL  
 C=39 C.Y.  
 CF=22 C.Y.  
 LF=53 C.Y.

SCALE: 1" = 5' VERT.  
 1" = 5' HORIZ.