


FINAL SURVEY NO.	SUMMARY PLOTTED DATE	BY	DATE
	AREAS CHECKED		

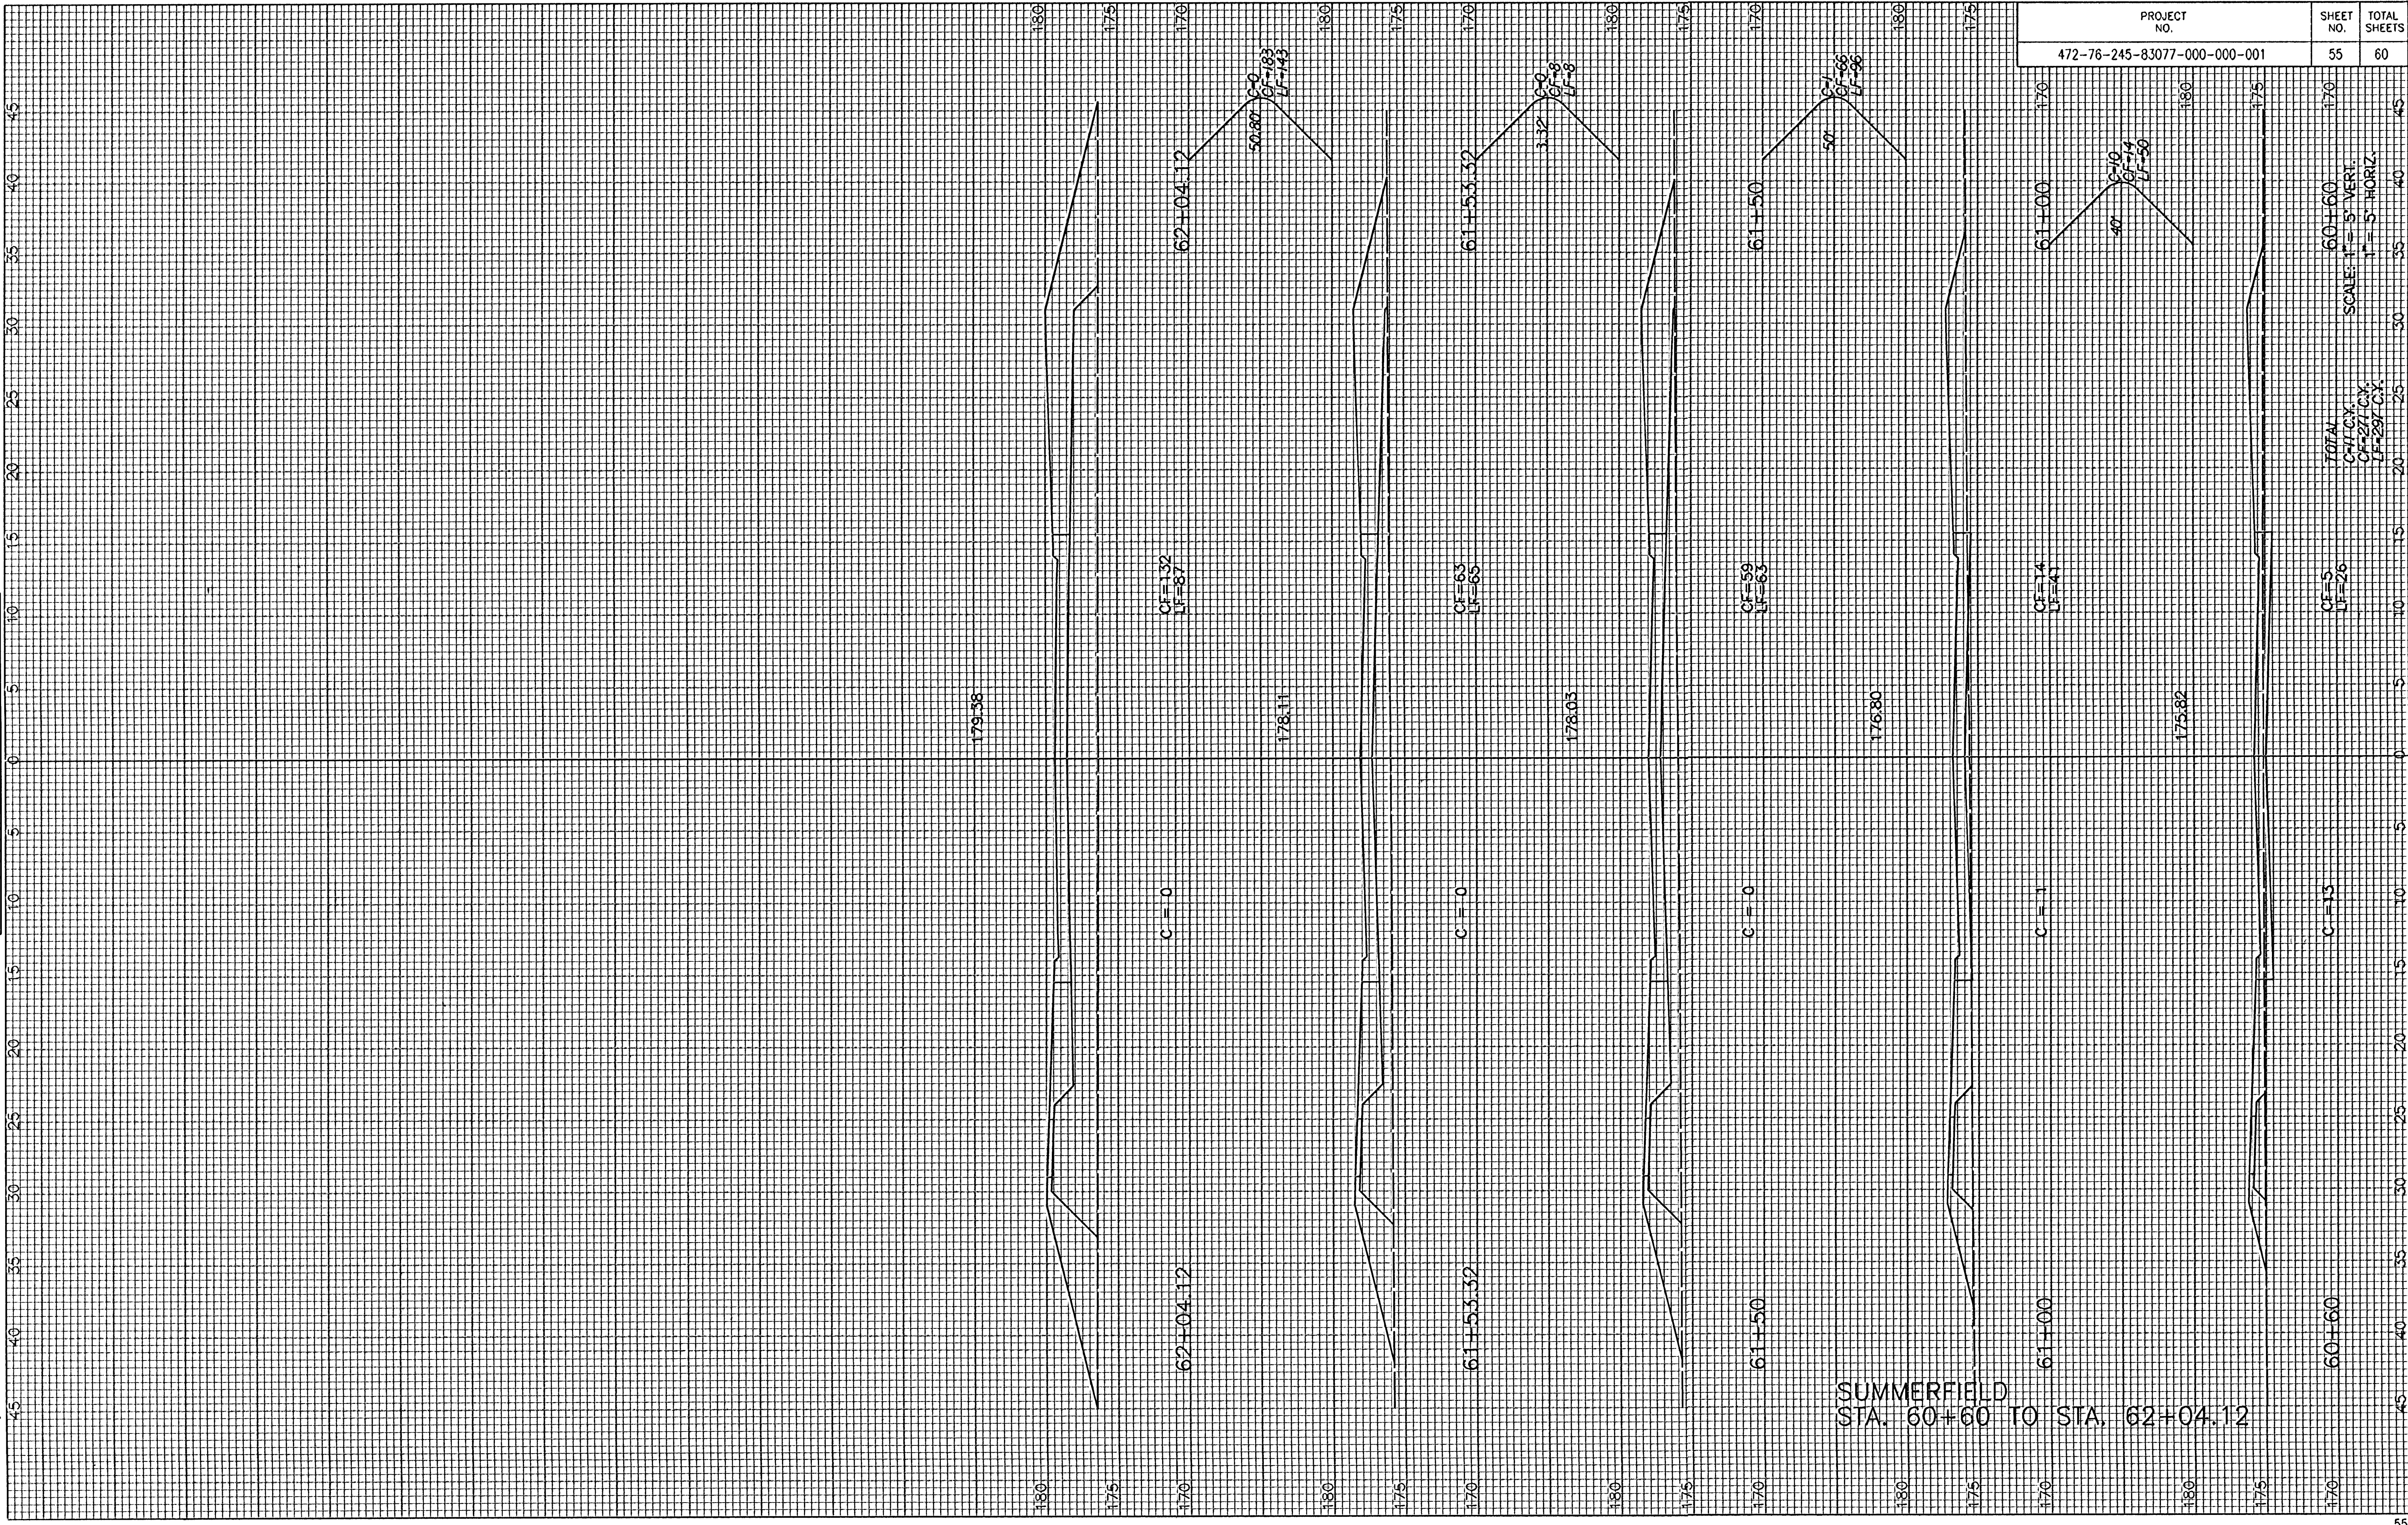

PROJECT NO.	SHEET NO.	TOTAL SHEETS
472-76-245-83077-000-000-001	55	60

TOTAL
 C=11 CY
 CF=271 CY
 LF=297 CY

SCALE: 1" = 5' VERT.
 1" = 5' HORIZ.