
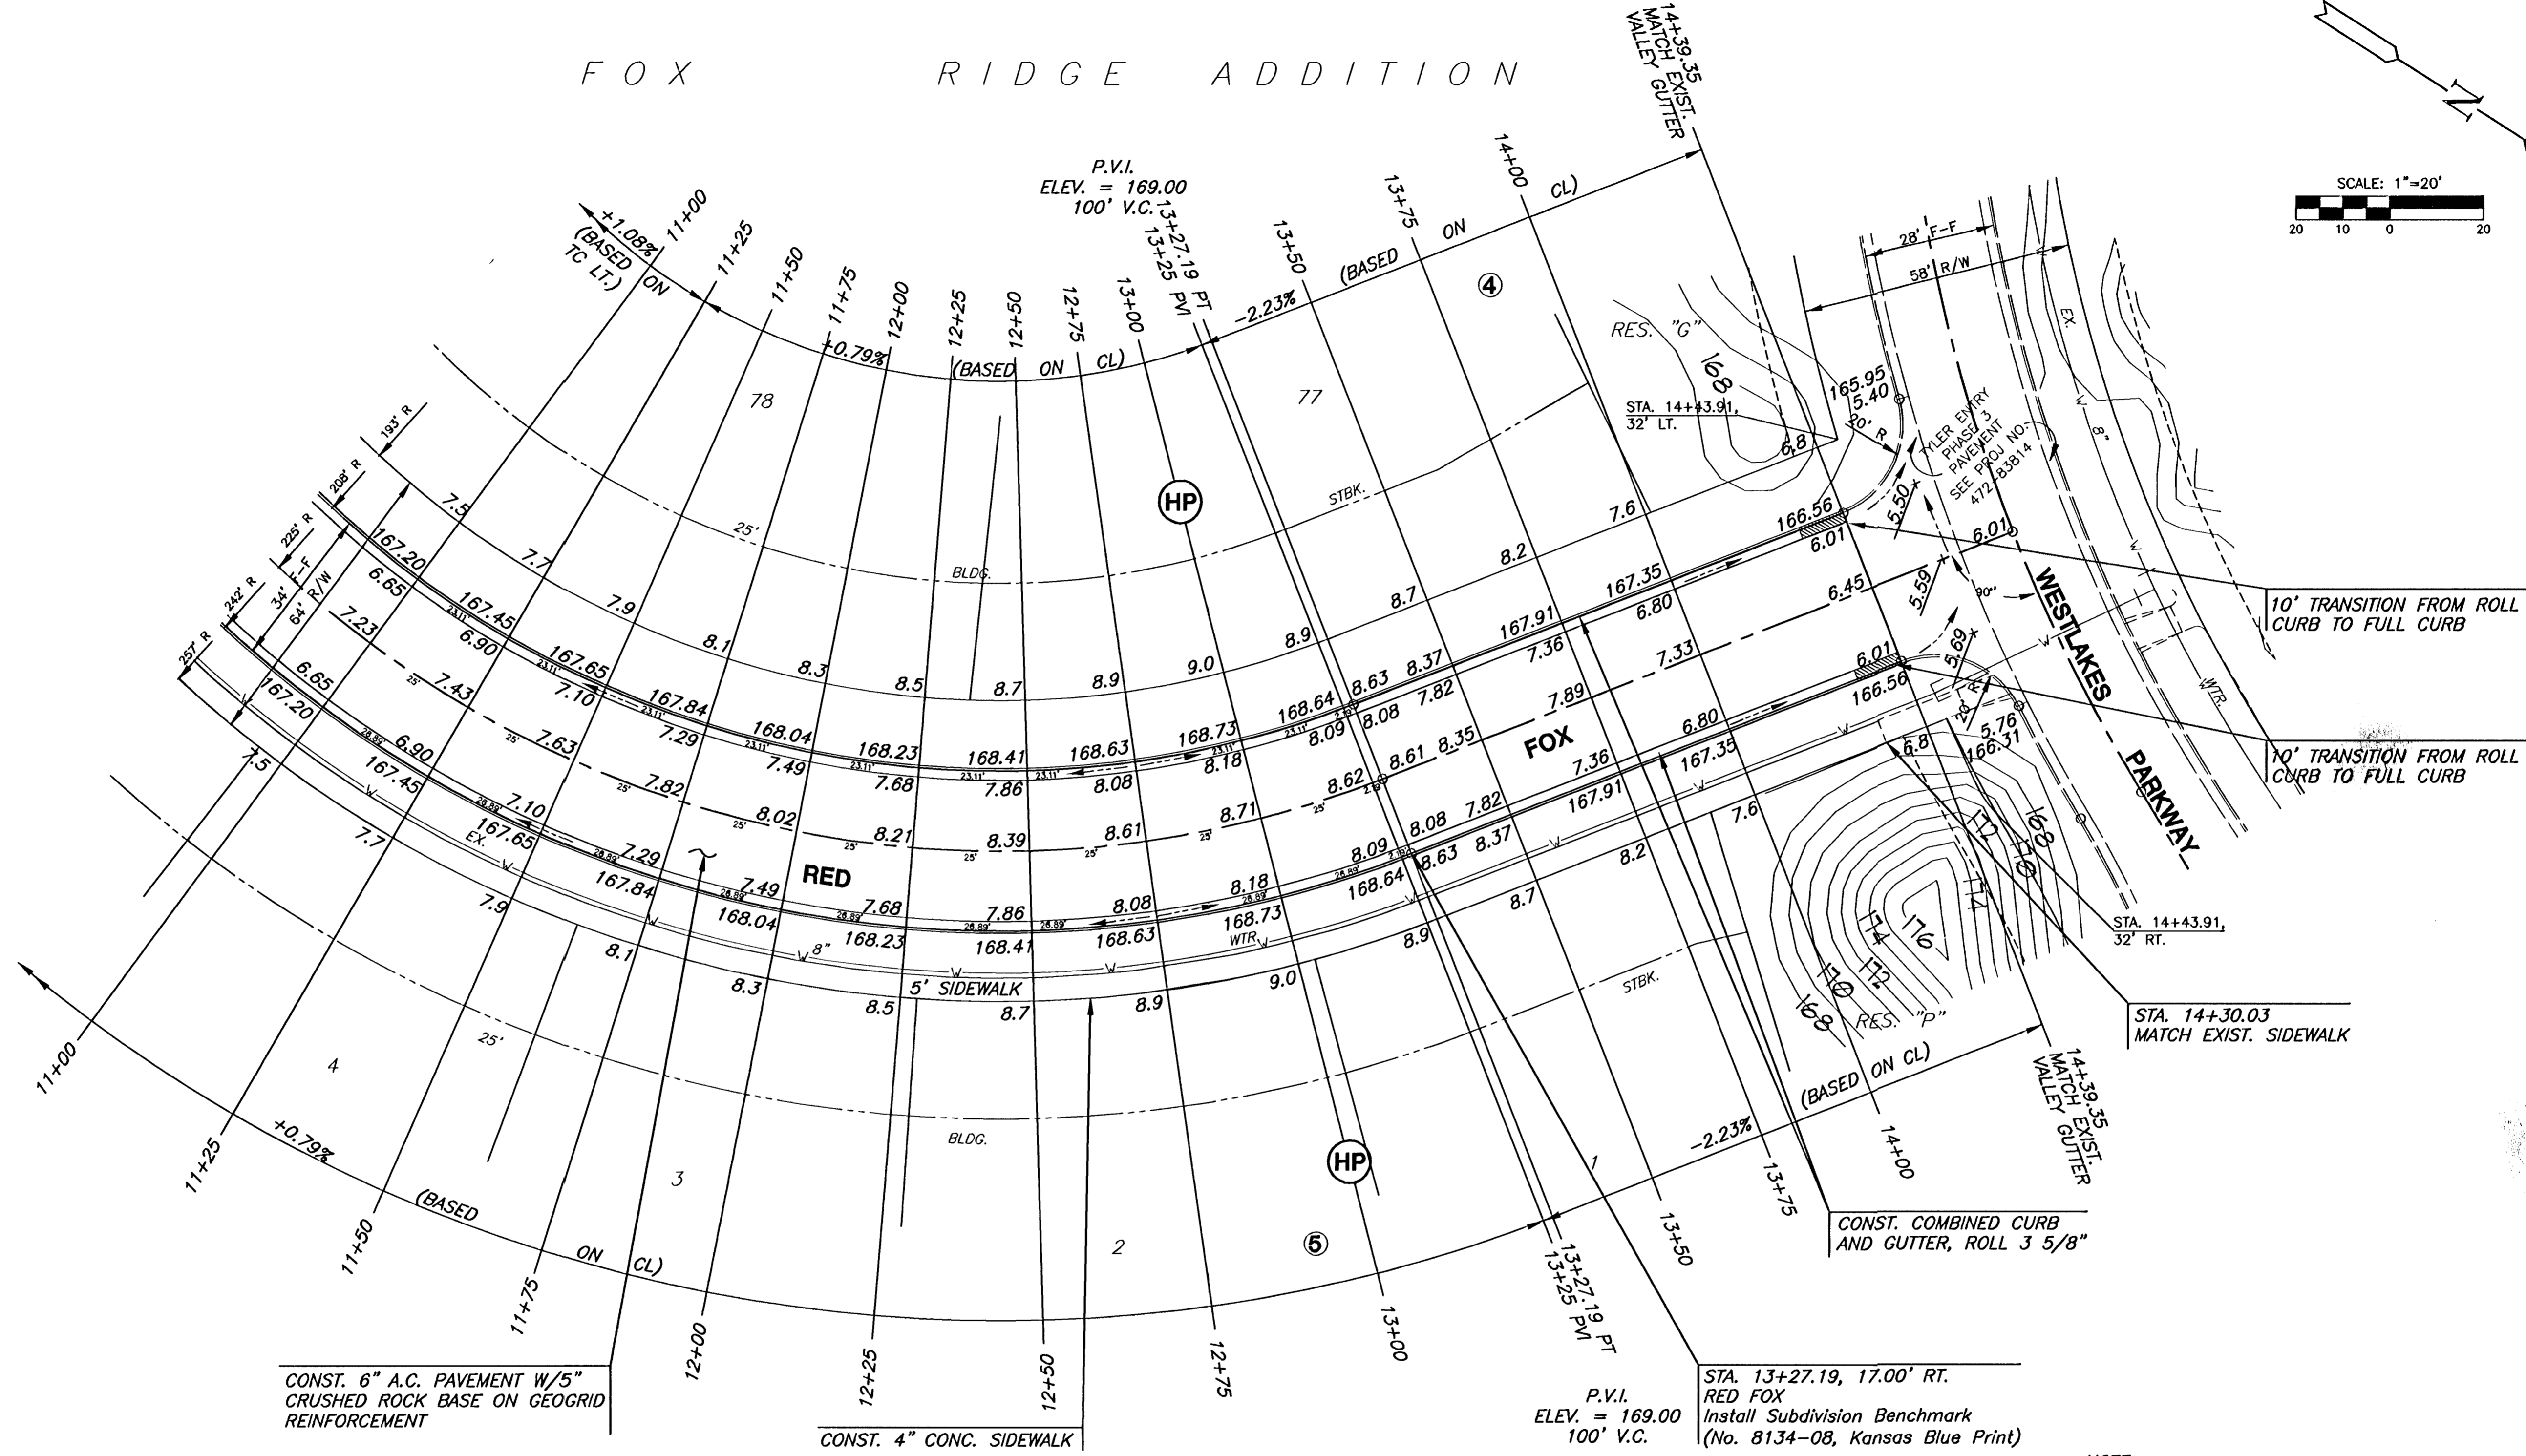


FOX RIDGE ADDITION

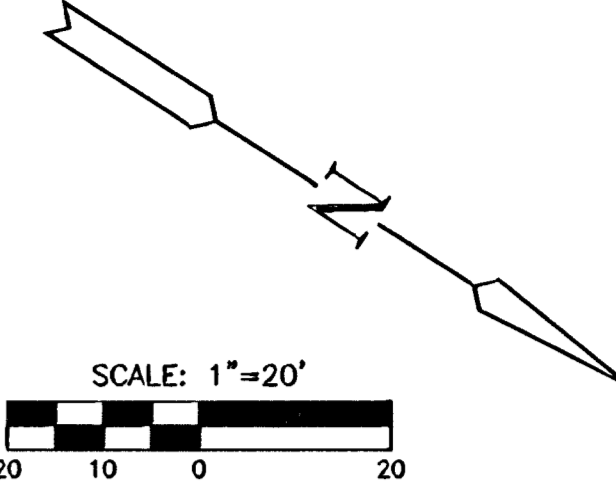

CONST. 6" A.C. PAVEMENT W/5" CRUSHED ROCK BASE ON GEOGRID REINFORCEMENT

CONST. 4" CONC. SIDEWALK

P.V.I. = 169.00
ELEV. = 169.00
100' V.C.
STA. 13+27.19, 17.00' RT.
RED FOX
Install Subdivision Benchmark
(No. 8134-08, Kansas Blue Print)

NOTE:
RIGHT-OF-WAY AREAS ADJACENT TO BERMS SHALL BE GRADED AS NECESSARY TO DRAIN TO STREETS (SUBSIDIARY TO PROJECT)

LEGEND

+ STREET SIGN & SIGN LOCATION
(SEE SIGN ASSEMBLY TABLE FOR TYPE & STATION OF SIGN)



FOX RIDGE ADDITION		
PROJECT NAME		
RED FOX - PHASE 2		
SHEET TITLE		
DK	DM	DK
DESIGN BY.	DRAWN BY.	CHECKED BY.
SEPTEMBER 2003	99118E2	10 / 24
DATE	JOB NO.	SHEET/OF