



FOX RIDGE ADDITION

EXIST. VALVE BOXES  
 EX. VALVE BOX=166.80 NE  
 PROP. TOP EL.=167.40 NE  
 EX. VALVE BOX=166.70 SE  
 PROP. TOP EL.=167.40 SE  
 EX. VALVE BOX=166.70 NW  
 PROP. TOP EL.=167.40 NW

P.V.I.  
 ELEV. = 167.39  
 NO V.C.  
 3+88.10 PC PVI BL#1=  
 0+00 PC BL#2

P.V.I.  
 ELEV. = 168.31  
 NO V.C.

P.V.I.  
 ELEV. = 167.39  
 NO V.C.

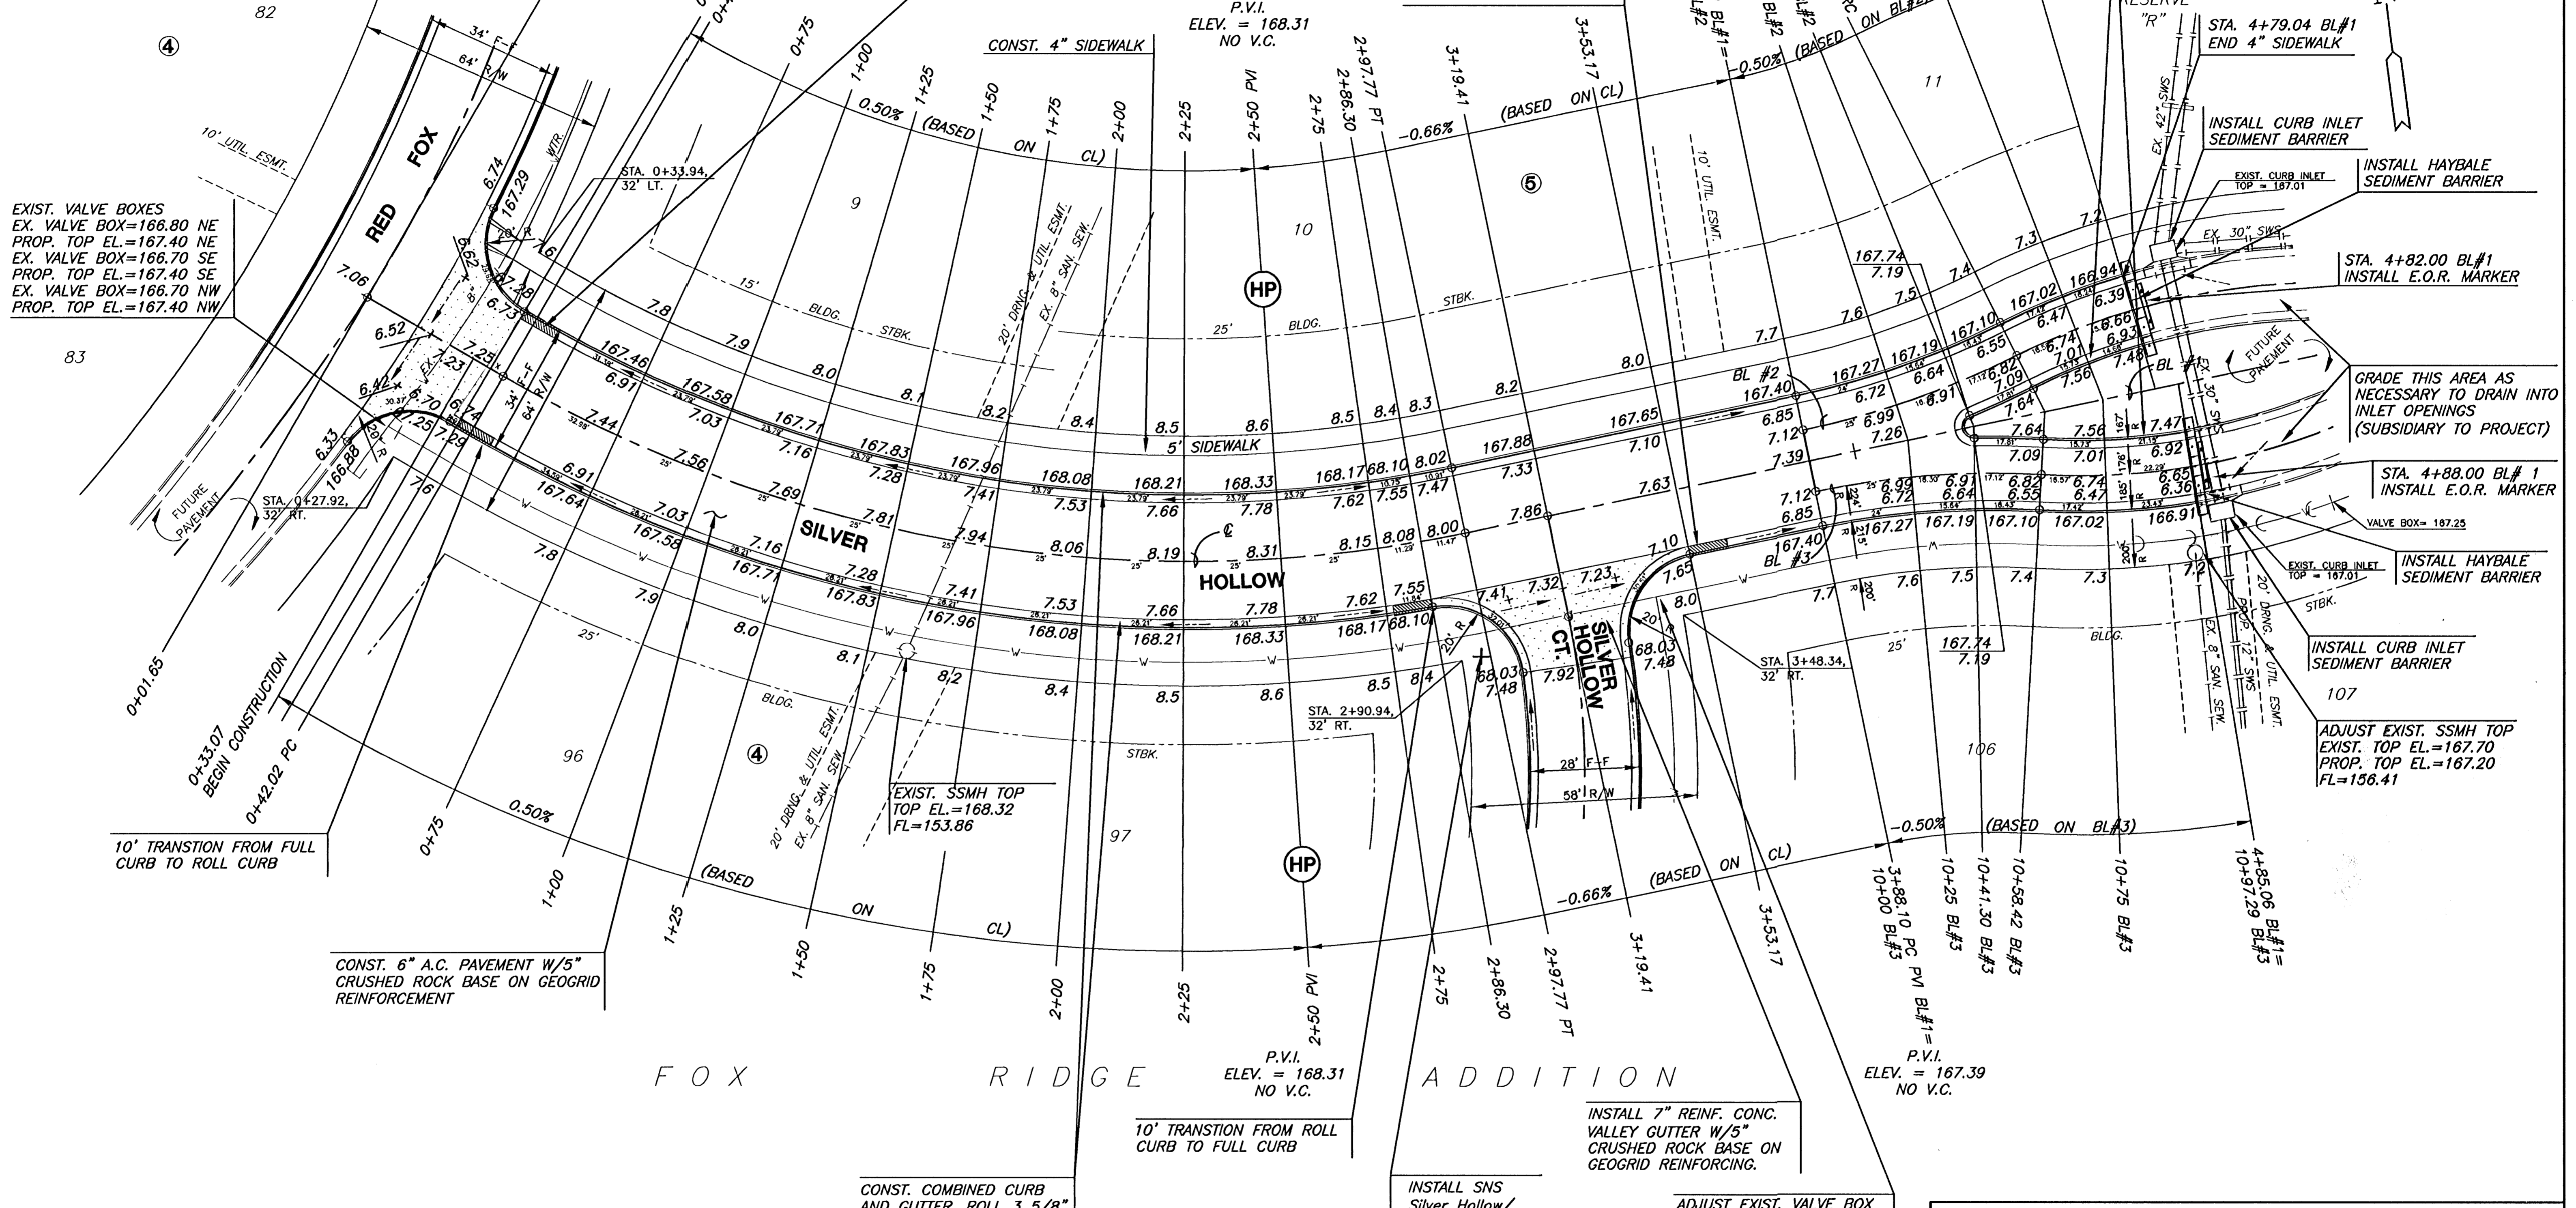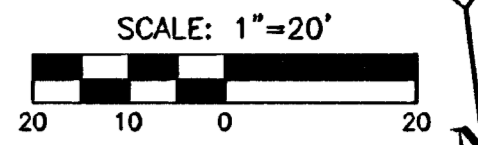

**LEGEND**  
 + STREET SIGN & SIGN LOCATION  
 (SEE SIGN ASSEMBLY TABLE  
 FOR TYPE & STATION OF SIGN)



<b>FOX RIDGE ADDITION</b>		
PROJECT NAME		
<b>SILVER HOLLOW - PHASE 2</b>		
SHEET TITLE		
DK DESIGN BY	DM DRAWN BY	DK CHECKED BY
SEPTEMBER 2003 DATE	99118E3 JOB NO.	11 / 24 SHEET/OF