



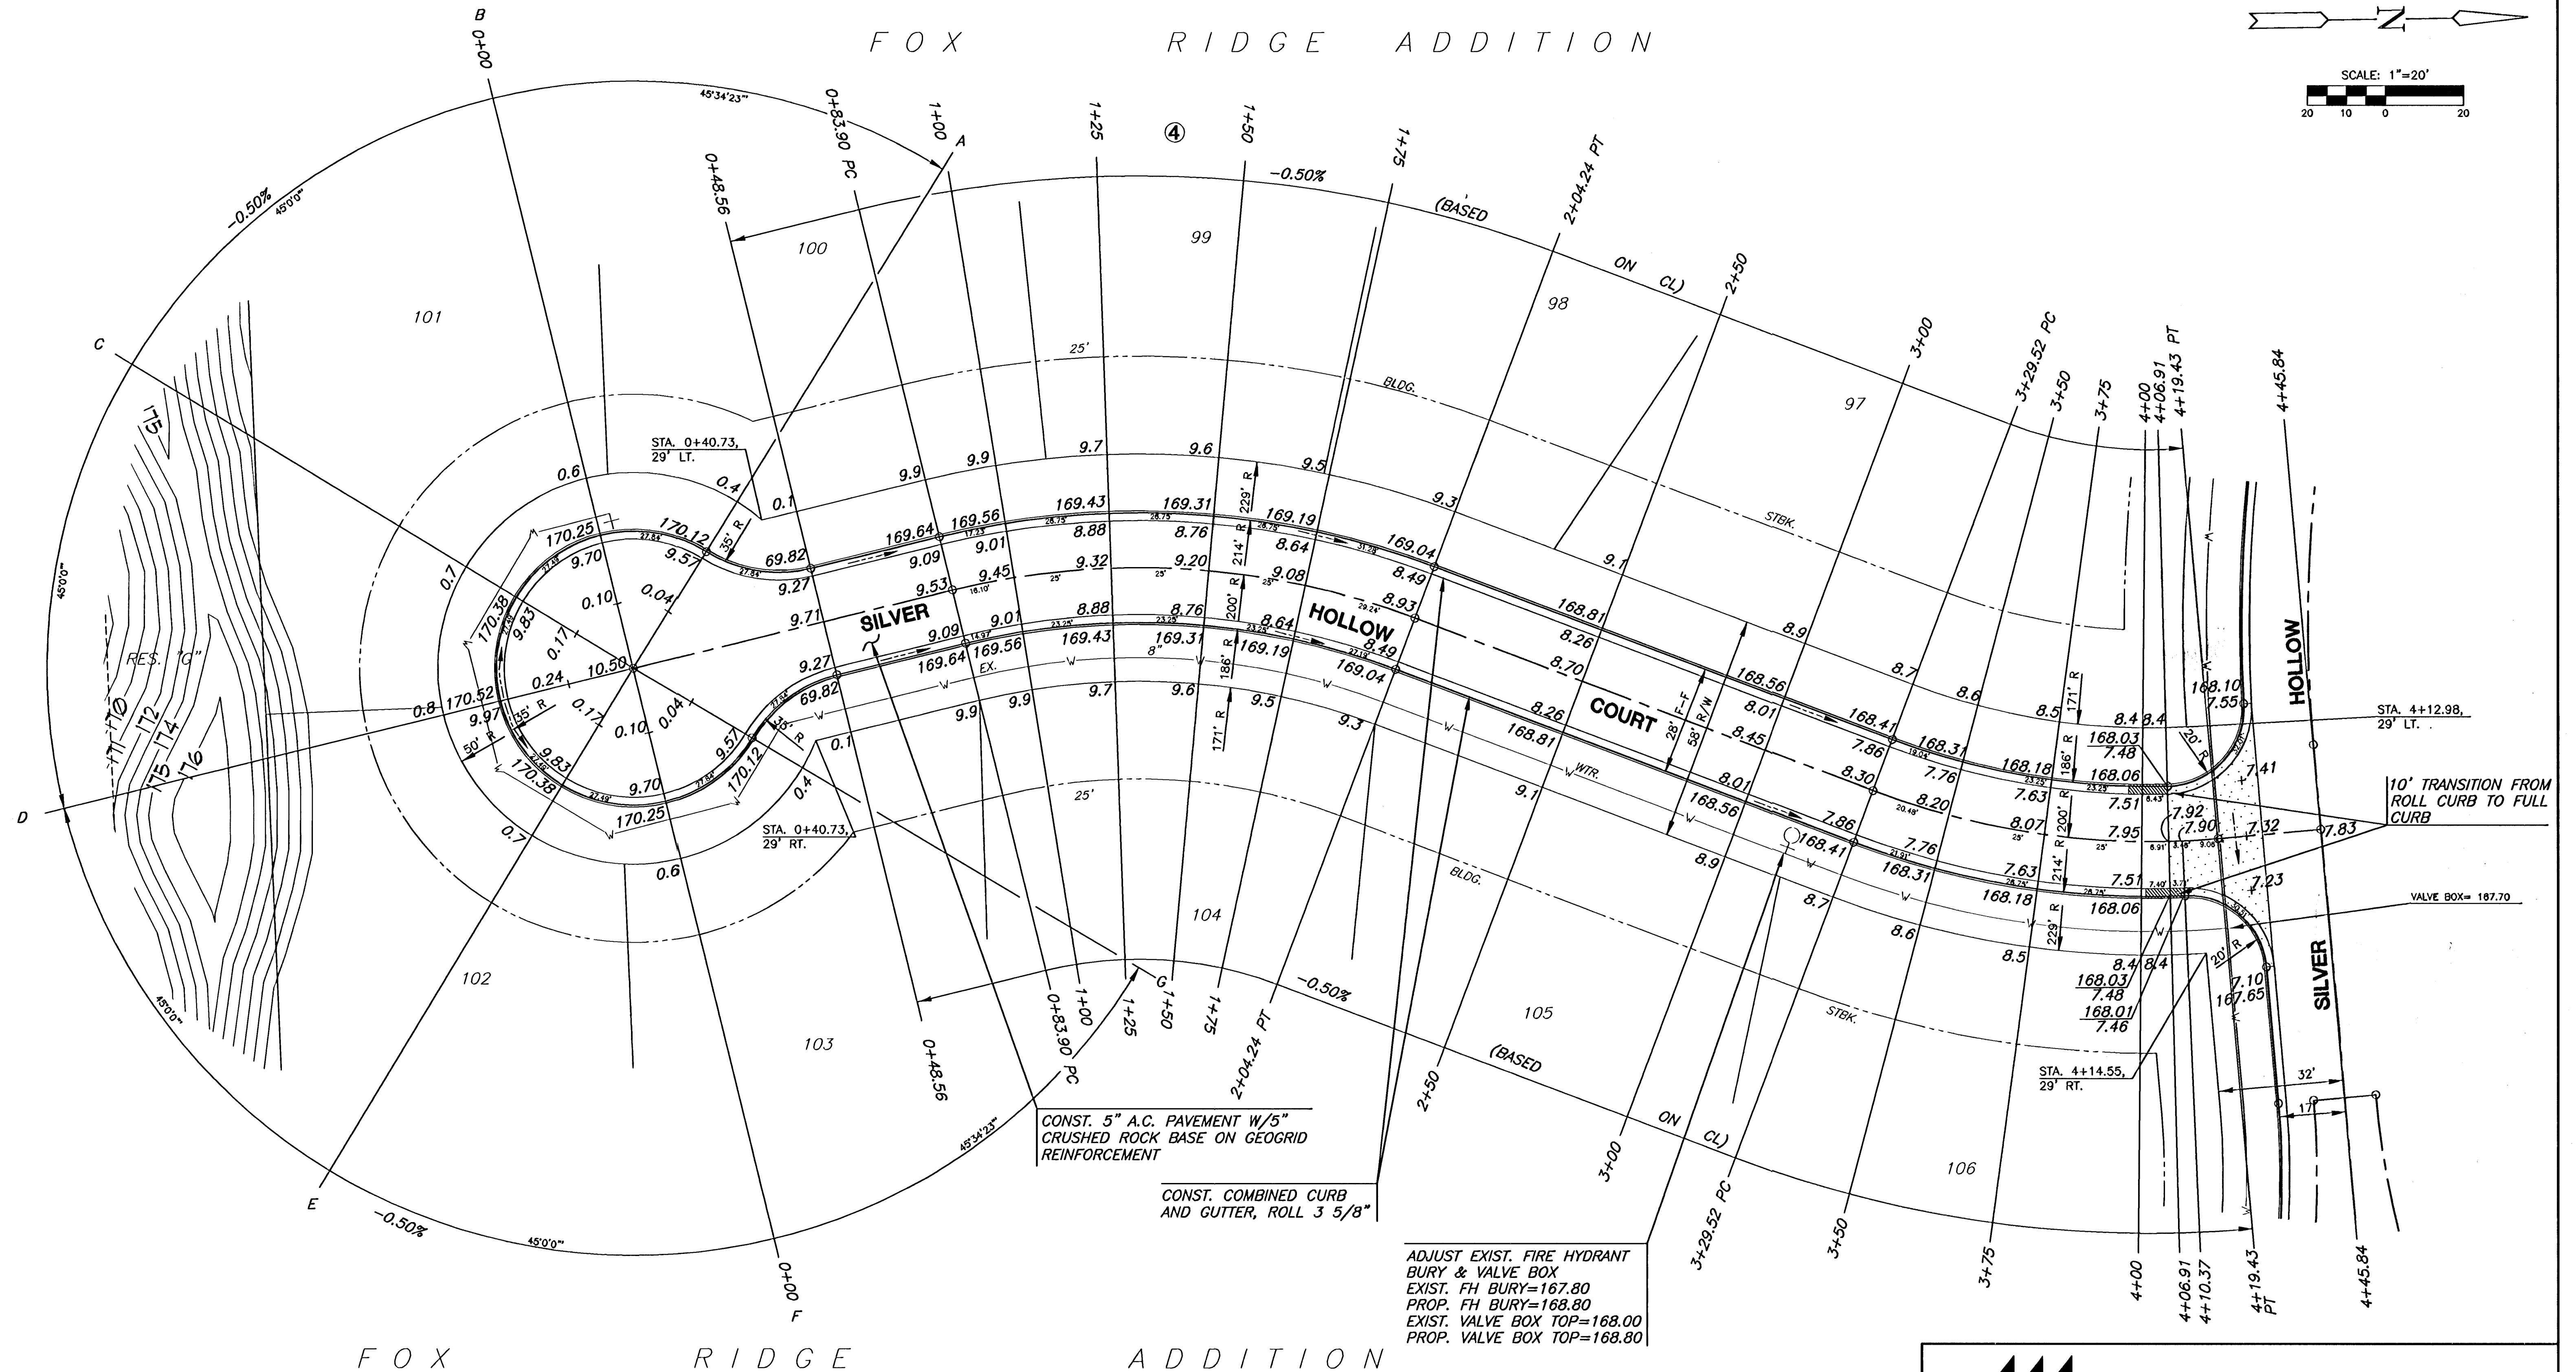

LEGEND

- + STREET SIGN & SIGN LOCATION
(SEE SIGN ASSEMBLY TABLE
FOR TYPE & STATION OF SIGN)

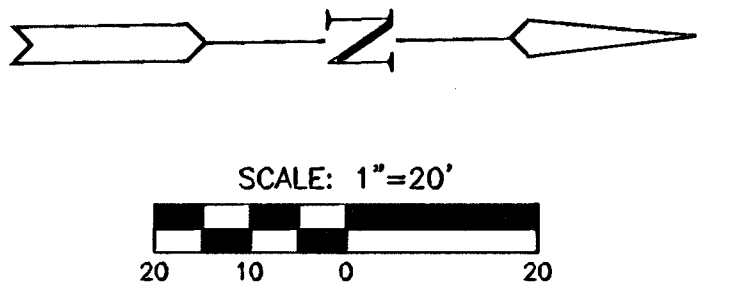

FOX RIDGE ADDITION
PROJECT NAME

SILVER HOLLOW COURT - PHASE 2
SHEET TITLE

DK
DESIGN BY: DM
DRAWN BY: DK
CHECKED BY:

SEPTEMBER 2003 99118E4 12 / 24
DATE JOB NO. SHEET/OF

G:\CIVIL\99118\DWG\PAV\PH_2\99118E4.DWG