
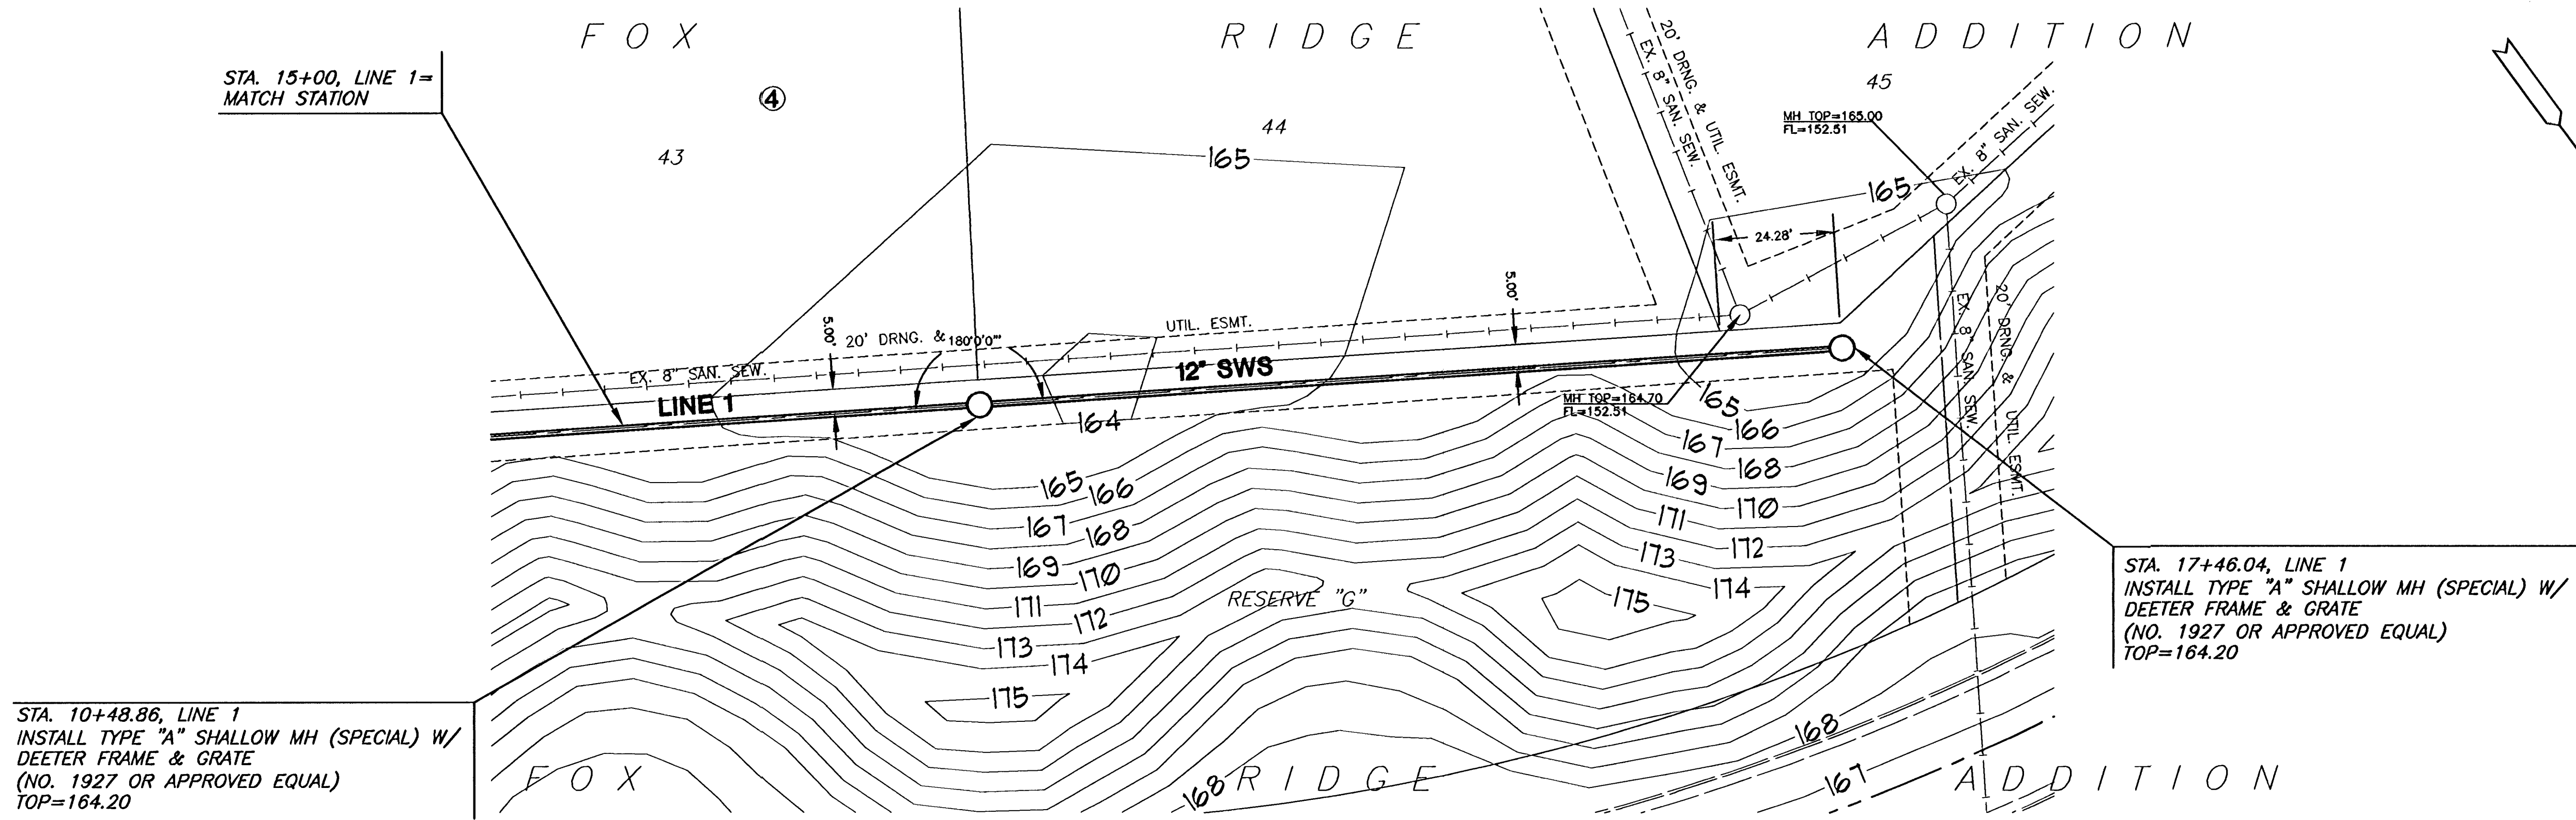


FOX RIDGE ADDITION
STORM WATER SEWER PLANS
PHASE 3 - LINE 1

SCALE: 1"=20'

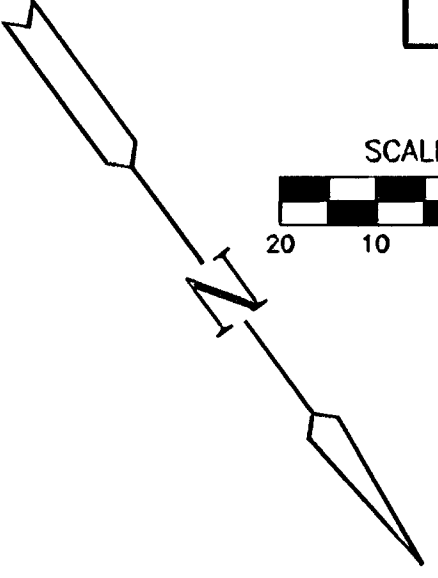

PLAN LINE 1

SCALE: 1"=20'

NOTE:
THE FOLLOWING TYPES OF PIPE WILL
BE ALLOWED FOR THE 12" STORM
WATER SEWER ON LINE 1: RCP, PVC,
OR ADS N-12 WT PIPE AS
MANUFACTURED BY ADVANCED
DRAINAGE SYSTEMS, INC.
CONTRACTOR TO SUBMIT MATERIAL
SPECIFICATIONS/CERTIFICATIONS TO
ENGINEER PRIOR TO CONSTRUCTION.

