




DEN HOLLOW LEFT SIDE MEDIAN (BL#2)

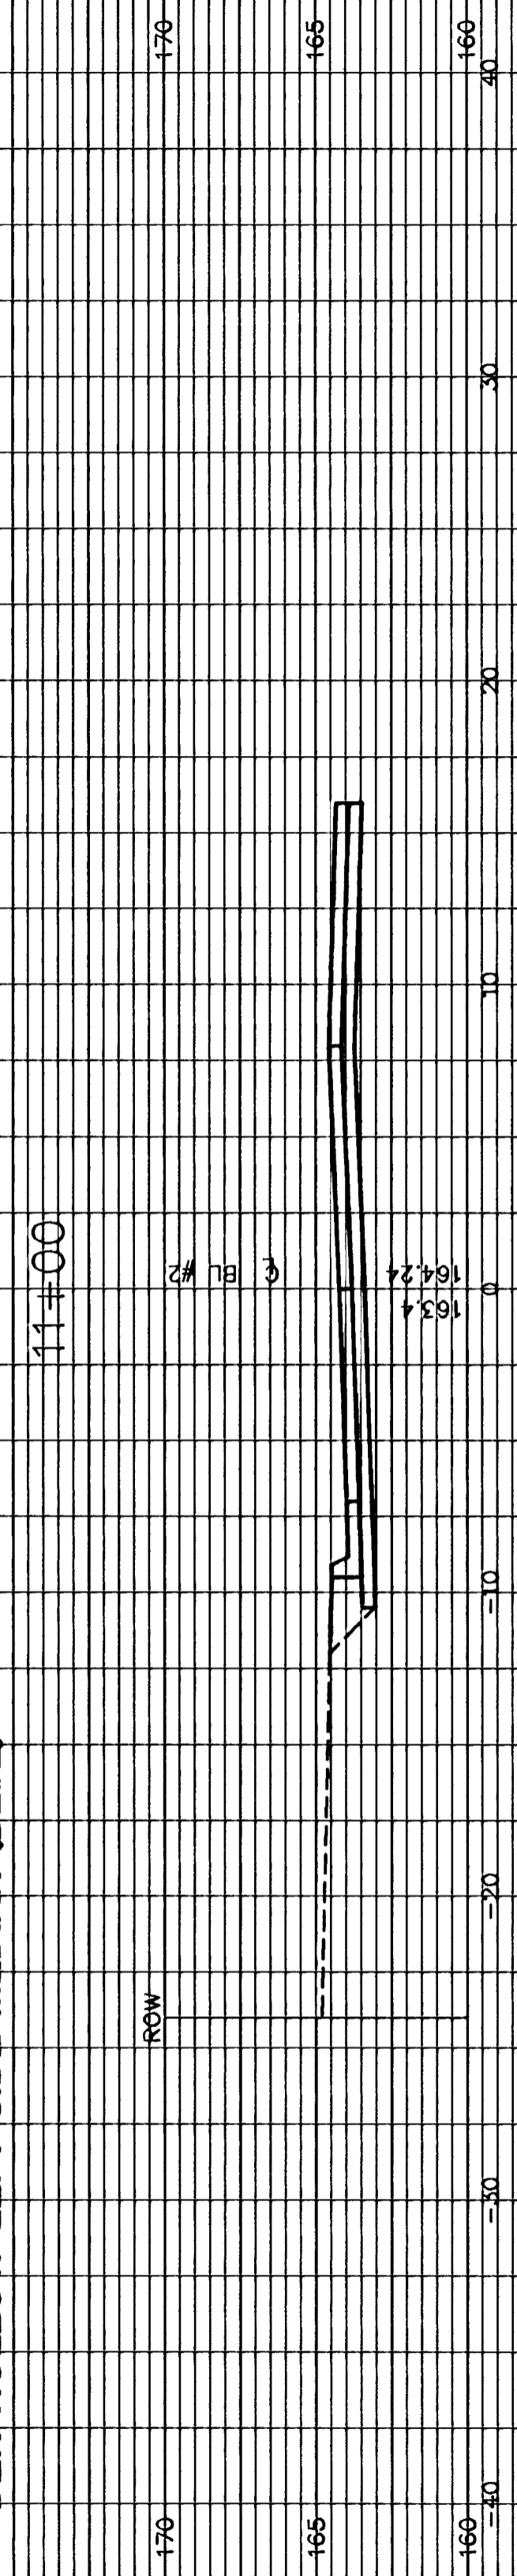


10+75

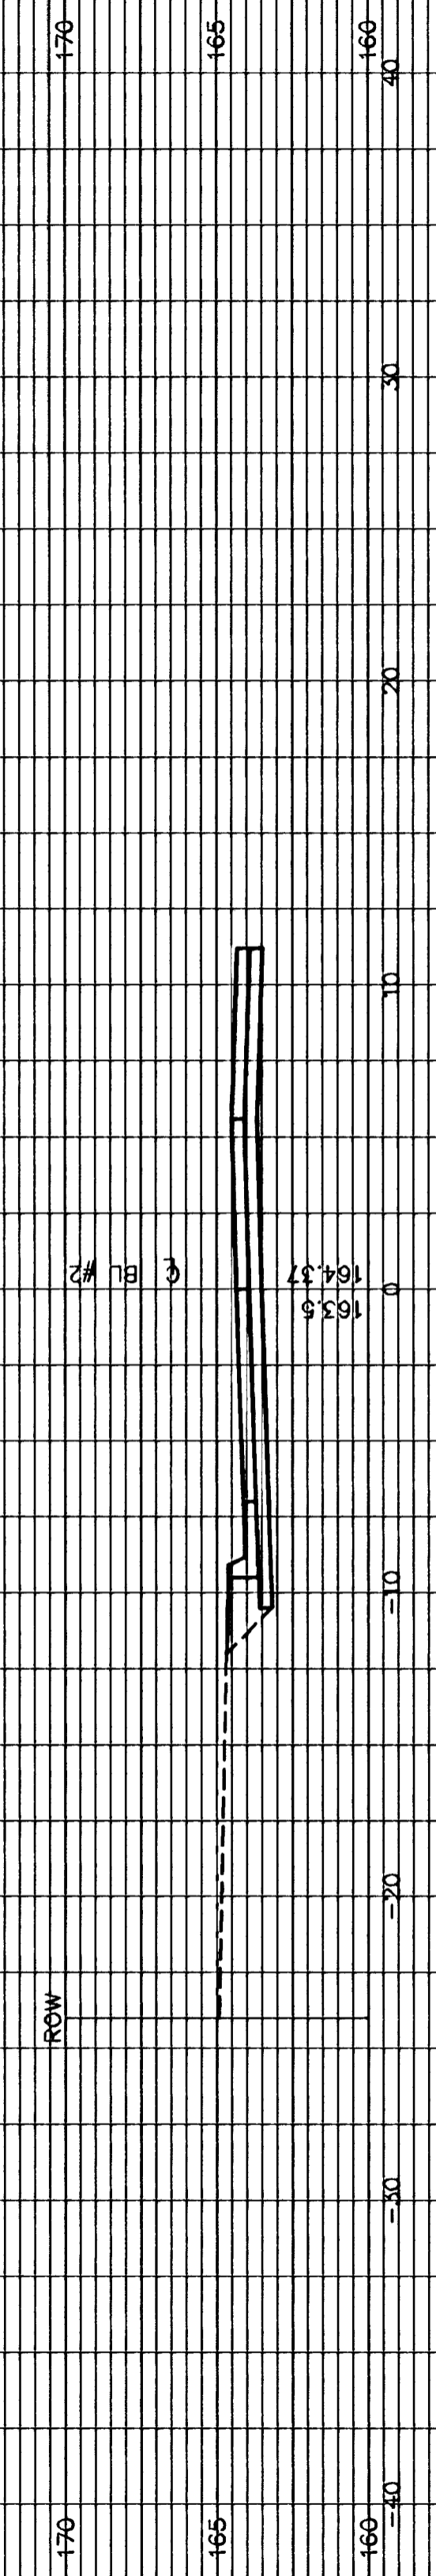


10+50

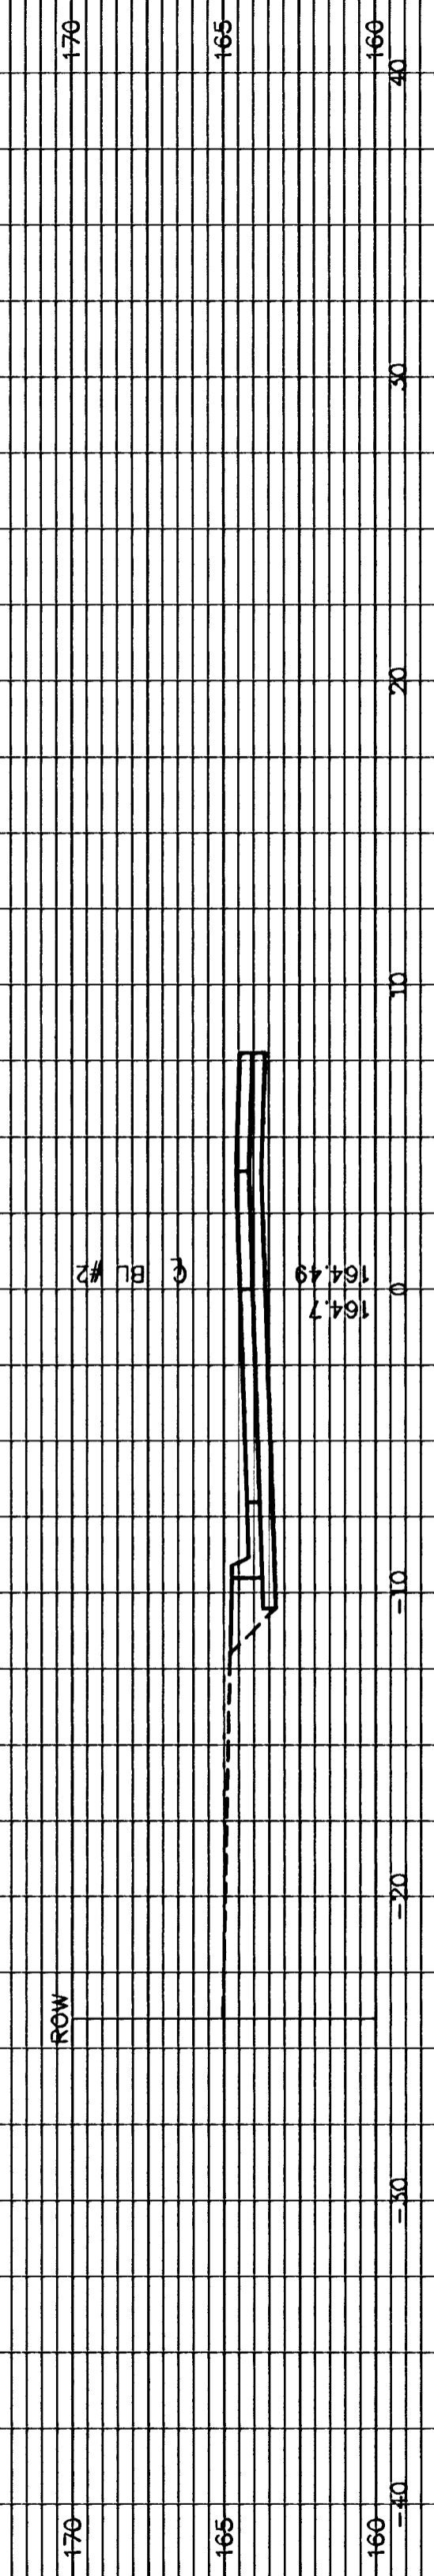

10+25

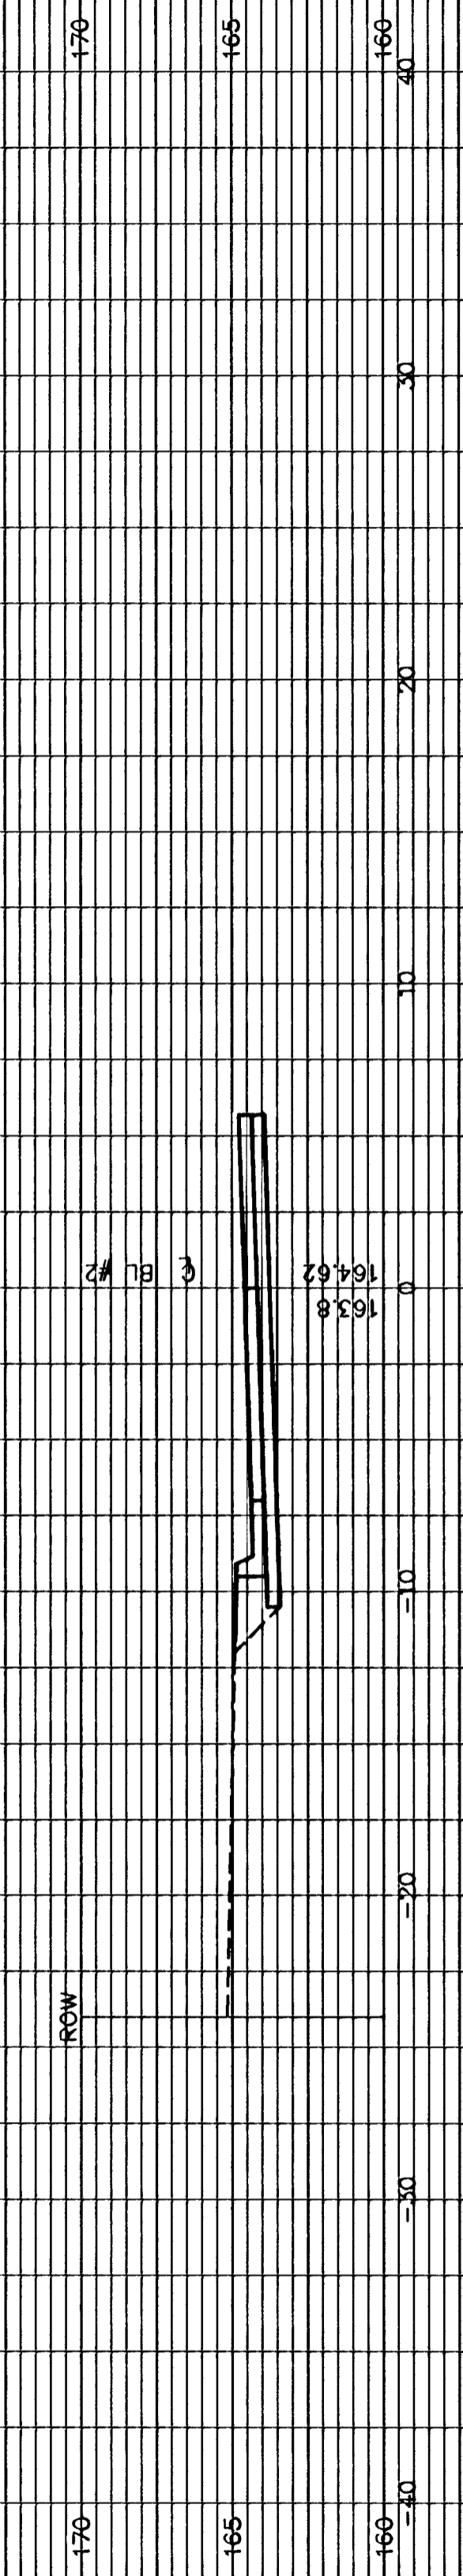

10+00

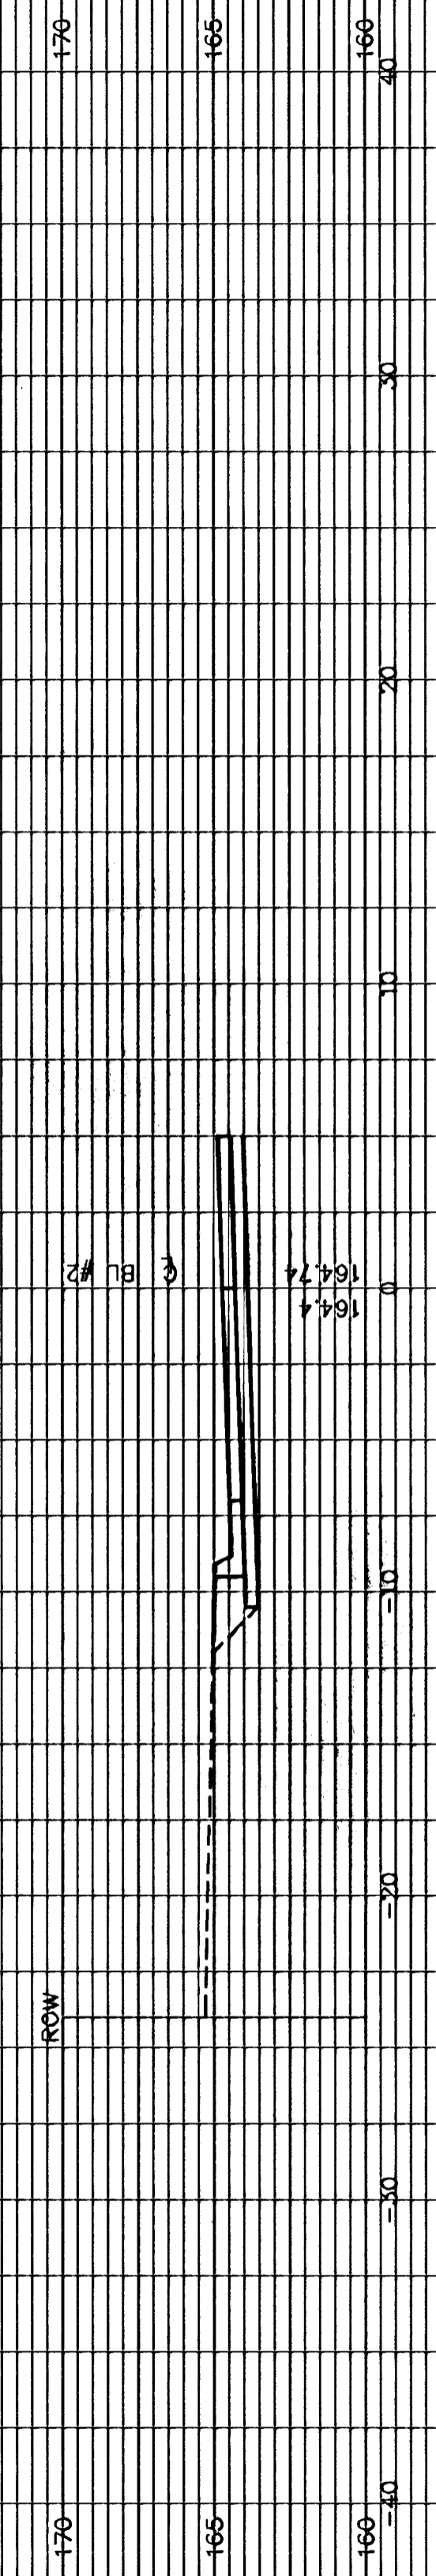

DEN HOLLOW - CENTERLINE OF BASELINE #2