


**FOX RIDGE ADDITION - PHASE 3
CROSS SECTIONS
DEN HOLLOW**

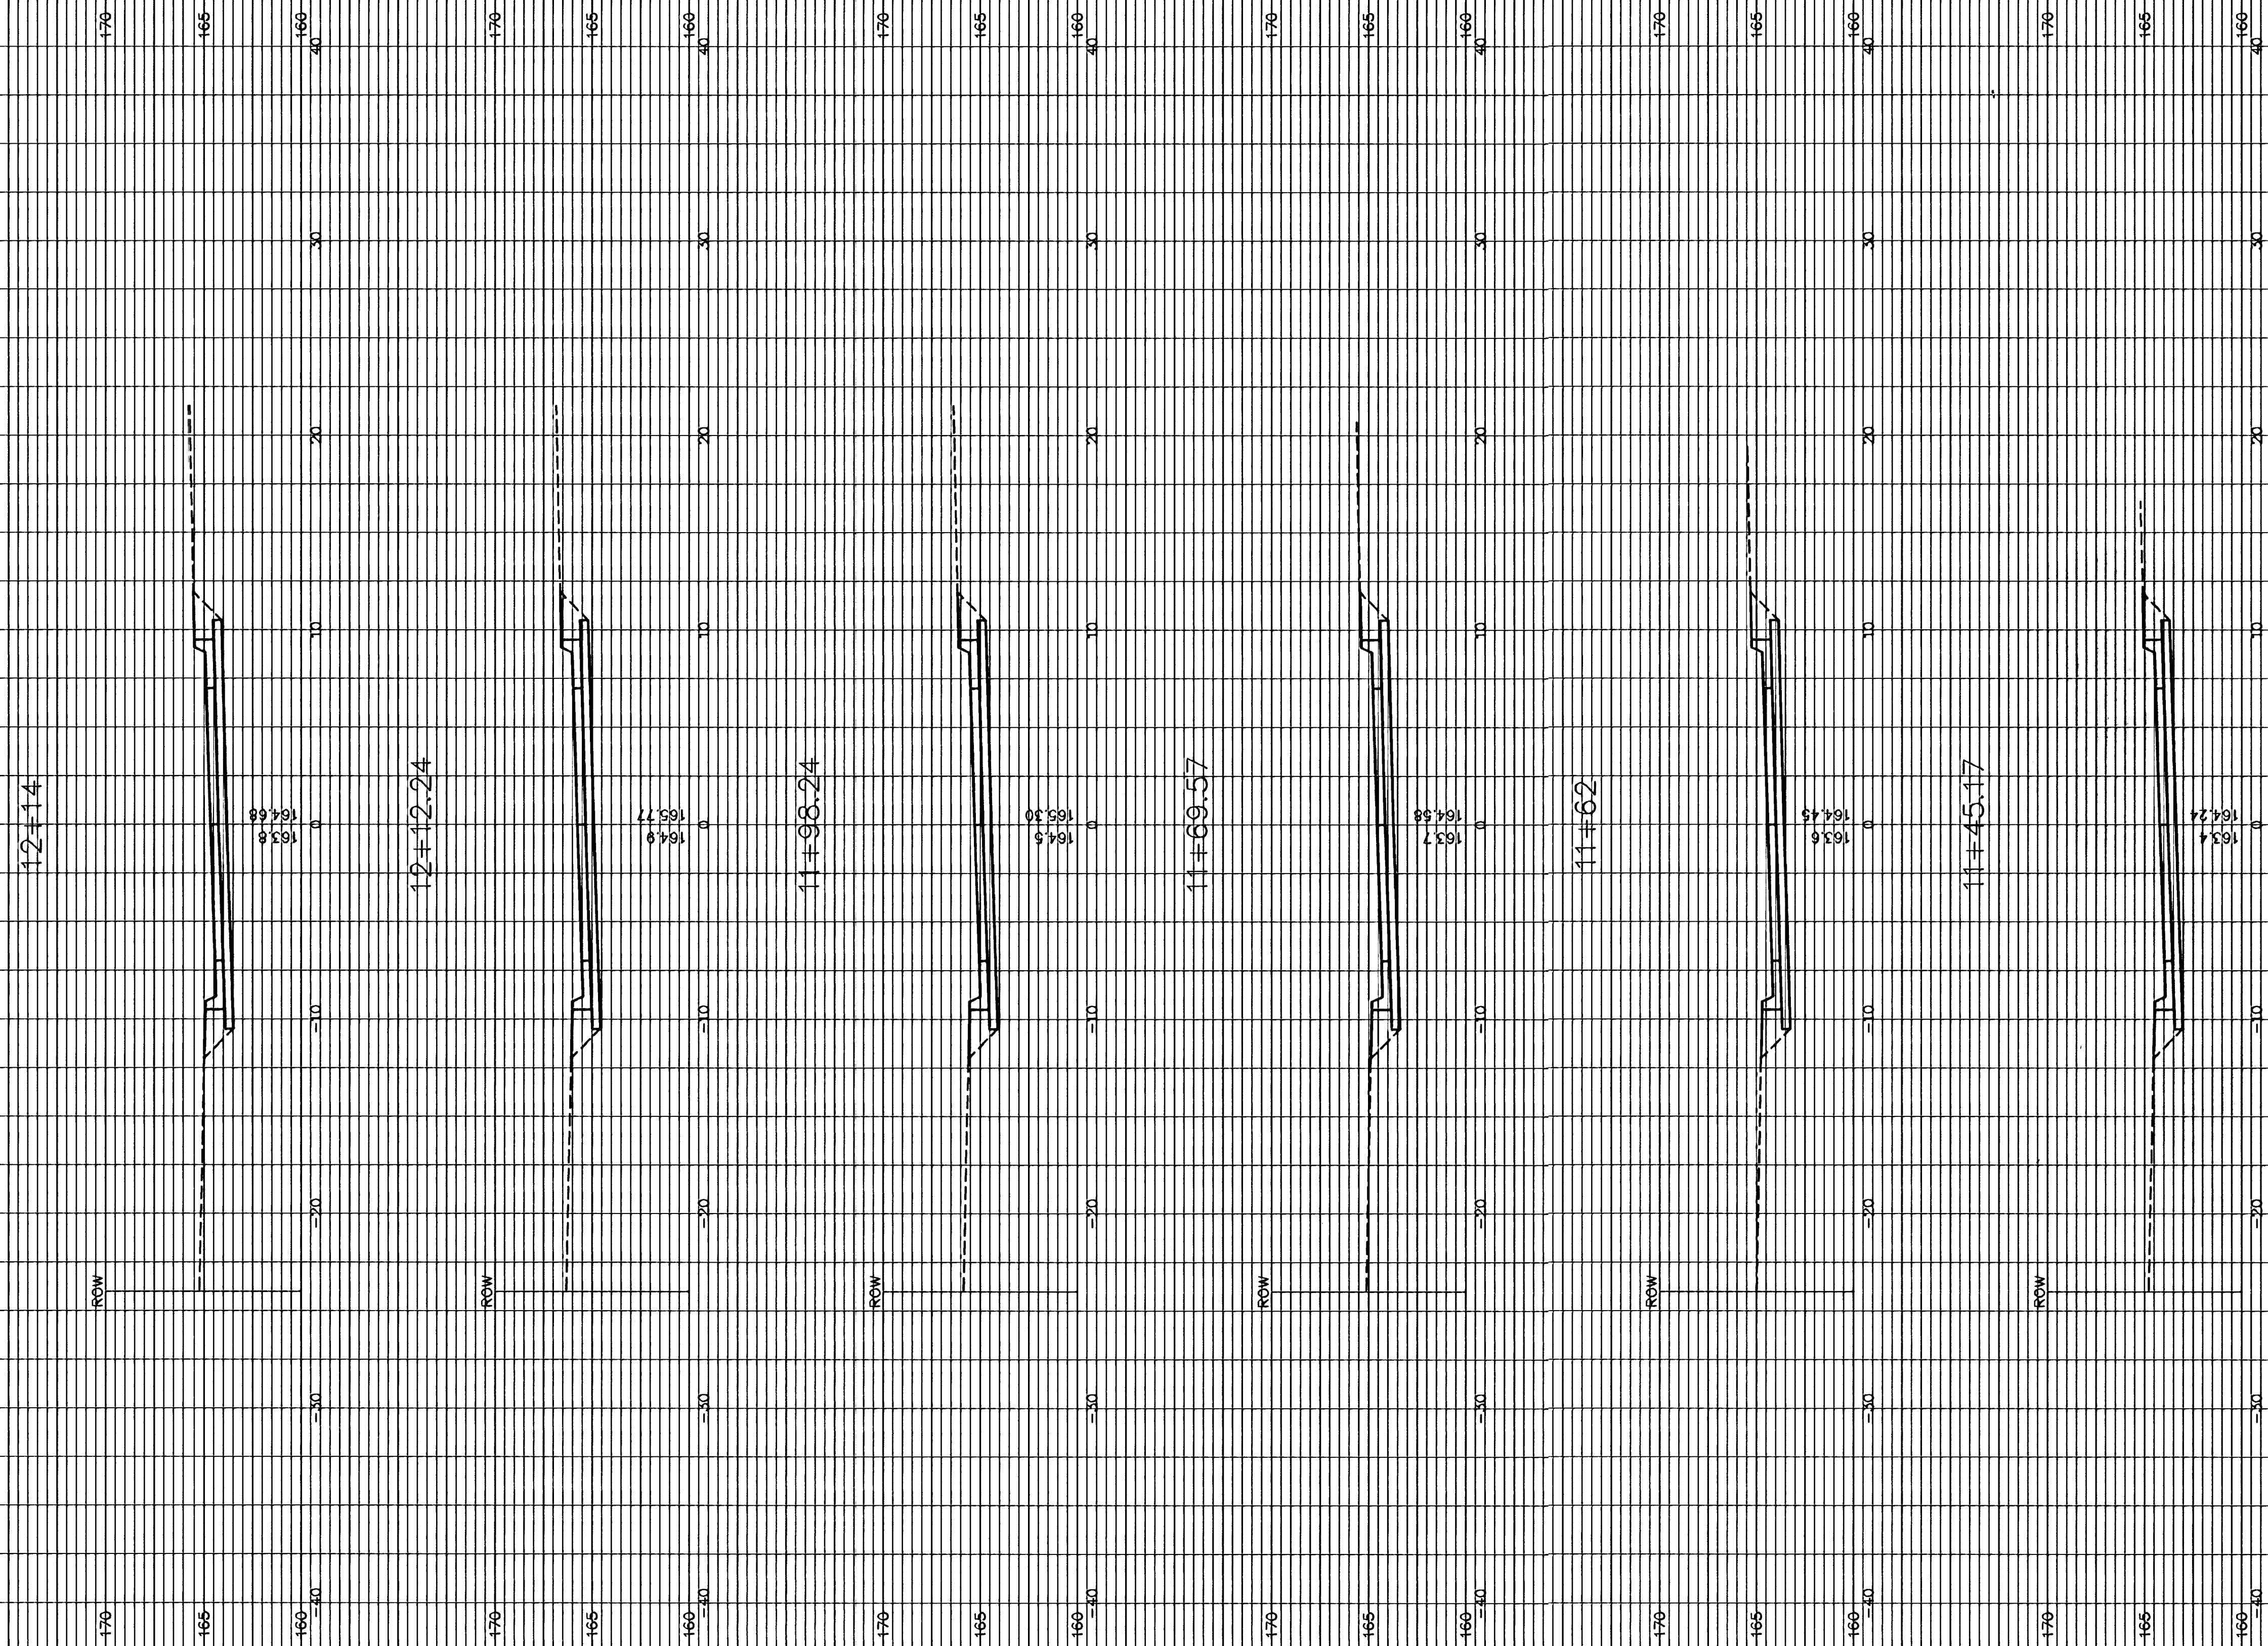

DEN HOLLOW LEFT SIDE MEDIAN (BL#2)