


Sta. 4+54.87 Line 3
 5'x4' Type 1A Curb Inlet
 Top = 1278.00
 15" FL(in) = 1272.61 (SE)
 18" FL(out) = 1272.61 (S)
 N=1656426.52, E=1637702.72

Sta. 4+92.20 Line 3
 5'x3' Type 1A Curb Inlet
 Top = 1278.00
 15" FL(out) = 1272.74 (NW)
 N=1656403.58, E=1637735.14

Install 54.87 LF
 18" RCP @ 0.35%

Install 37.33 LF
 15" RCP @ 0.35%

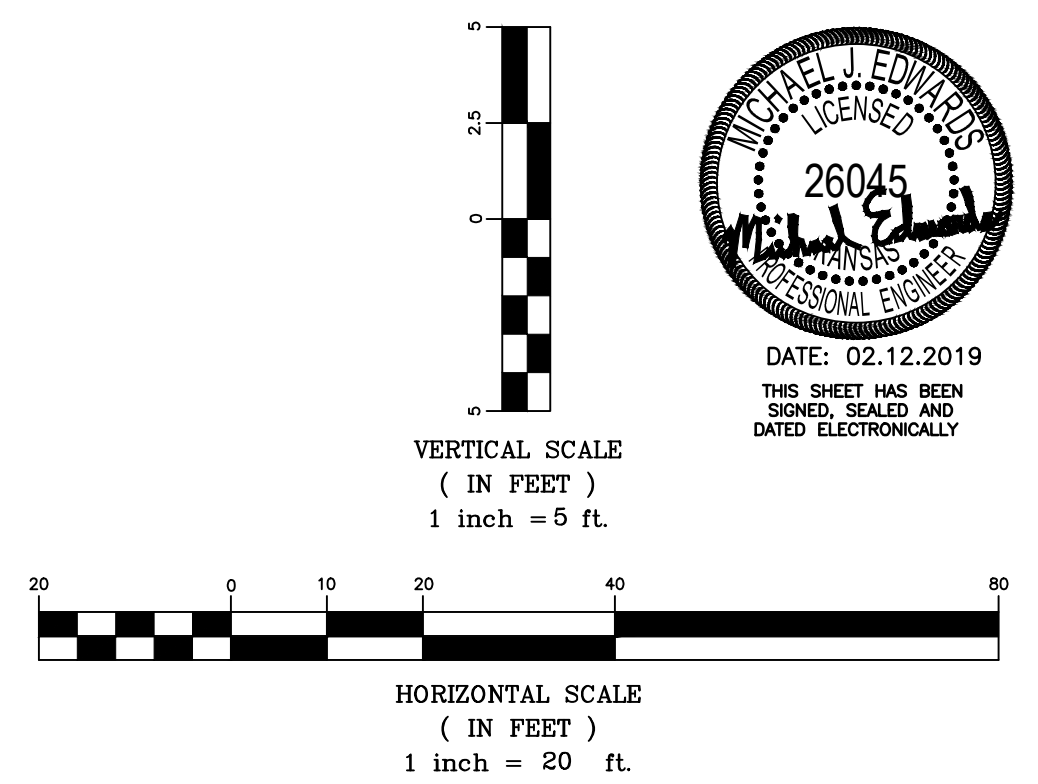

Fox Run Addition
SWS - Plan and Profile - Line 3
 Wichita, Kansas

 117 E. Lewis, Wichita, KS 67202 (316)264-0242	PROJECT NUMBER 468-85361	SHEET 3.10
	KEM NO. 17063 DESIGN ME	FILE DRAWN ME