
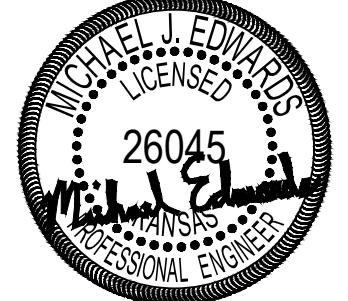




Point #	Northing	Easting	Desc.
1	1656935.81	1637963.45	Control Point
2	1656643.85	1637968.41	Control Point
3	1656640.77	1638176.49	Control Point
4	1655443.58	1638196.48	Control Point
5	1655432.46	1637532.72	Control Point
6	1656929.71	1637506.55	Control Point
8	1655385.63	1638127.86	Sta 0+00.00 Line1
9	1655450.57	1638183.62	Sta 0+76.59 Line1
10	1655618.00	1638180.62	Sta 2+43.70 Line1
11	1655977.17	1638174.66	Sta 6+02.92 Line1
12	1655975.47	1638049.99	Sta 7+27.53 Line1
13	1655974.80	1638010.33	Sta 7+67.19 Line1
14	1655972.10	1637847.37	Sta 9+30.18 Line1
15	1655969.52	1637694.92	Sta 10+82.65 Line1
16	1655968.86	1637655.27	Sta 11+23.31 Line1
17	1655966.53	1637532.97	Sta 12+44.63 Line1
18	1656109.37	1637530.75	Sta 13+87.47 Line1
19	1656315.17	1637527.22	Sta 15+93.31 Line1
20	1656561.41	1637523.01	Sta 18+39.58 Line1
21	1656108.60	1637844.39	Sta 1+36.53 Line1A
22	1656178.56	1638046.66	Sta 2+00.62 Line2
23	1656177.89	1638007.00	Sta 2+40.28 Line2
24	1656373.91	1637997.43	Sta 4+36.52 Line2
25	1656440.94	1637971.43	Sta 5+08.44 Line2
26	1656501.54	1637854.15	Sta 6+40.44 Line2
27	1656553.07	1637806.71	Sta 7+10.44 Line2
28	1656642.04	1637790.48	Sta 7+79.09 Line2
29	1656642.56	1637830.13	Sta 8+16.34 Line2
30	1656178.56	1638000.40	Sta 0+39.66 Line2A
31	1656172.47	1637691.87	Sta 2+00.65 Line3
32	1656426.52	1637702.72	Sta 4+54.87 Line3
33	1656403.58	1637735.14	Sta 4+92.20 Line3
34	1656171.98	1637651.94	Sta 0+39.66 Line3A

  
  
 DATE: 02.12.2019  
 THIS SHEET HAS BEEN  
 SIGNED, SEALED AND  
 DATED ELECTRONICALLY

  
 HORIZONTAL SCALE  
 ( IN FEET )  
 1 inch = 120 ft.

**Fox Run Addition**  
**Control Map**  
 Wichita, Kansas

 <small>516 S. Market, Wichita, KS 67202 (316)284-0242</small>	PROJECT NUMBER 468-85361			<b>SHEET</b>  <b>2.0</b>
	<small>KEM NO.</small> 17063	<small>FILE</small> KM	<small>DATE</small> 11/2018	
<small>DESIGN</small> KM	<small>DRAWN</small> BJ	<small>REVISED</small> 		