


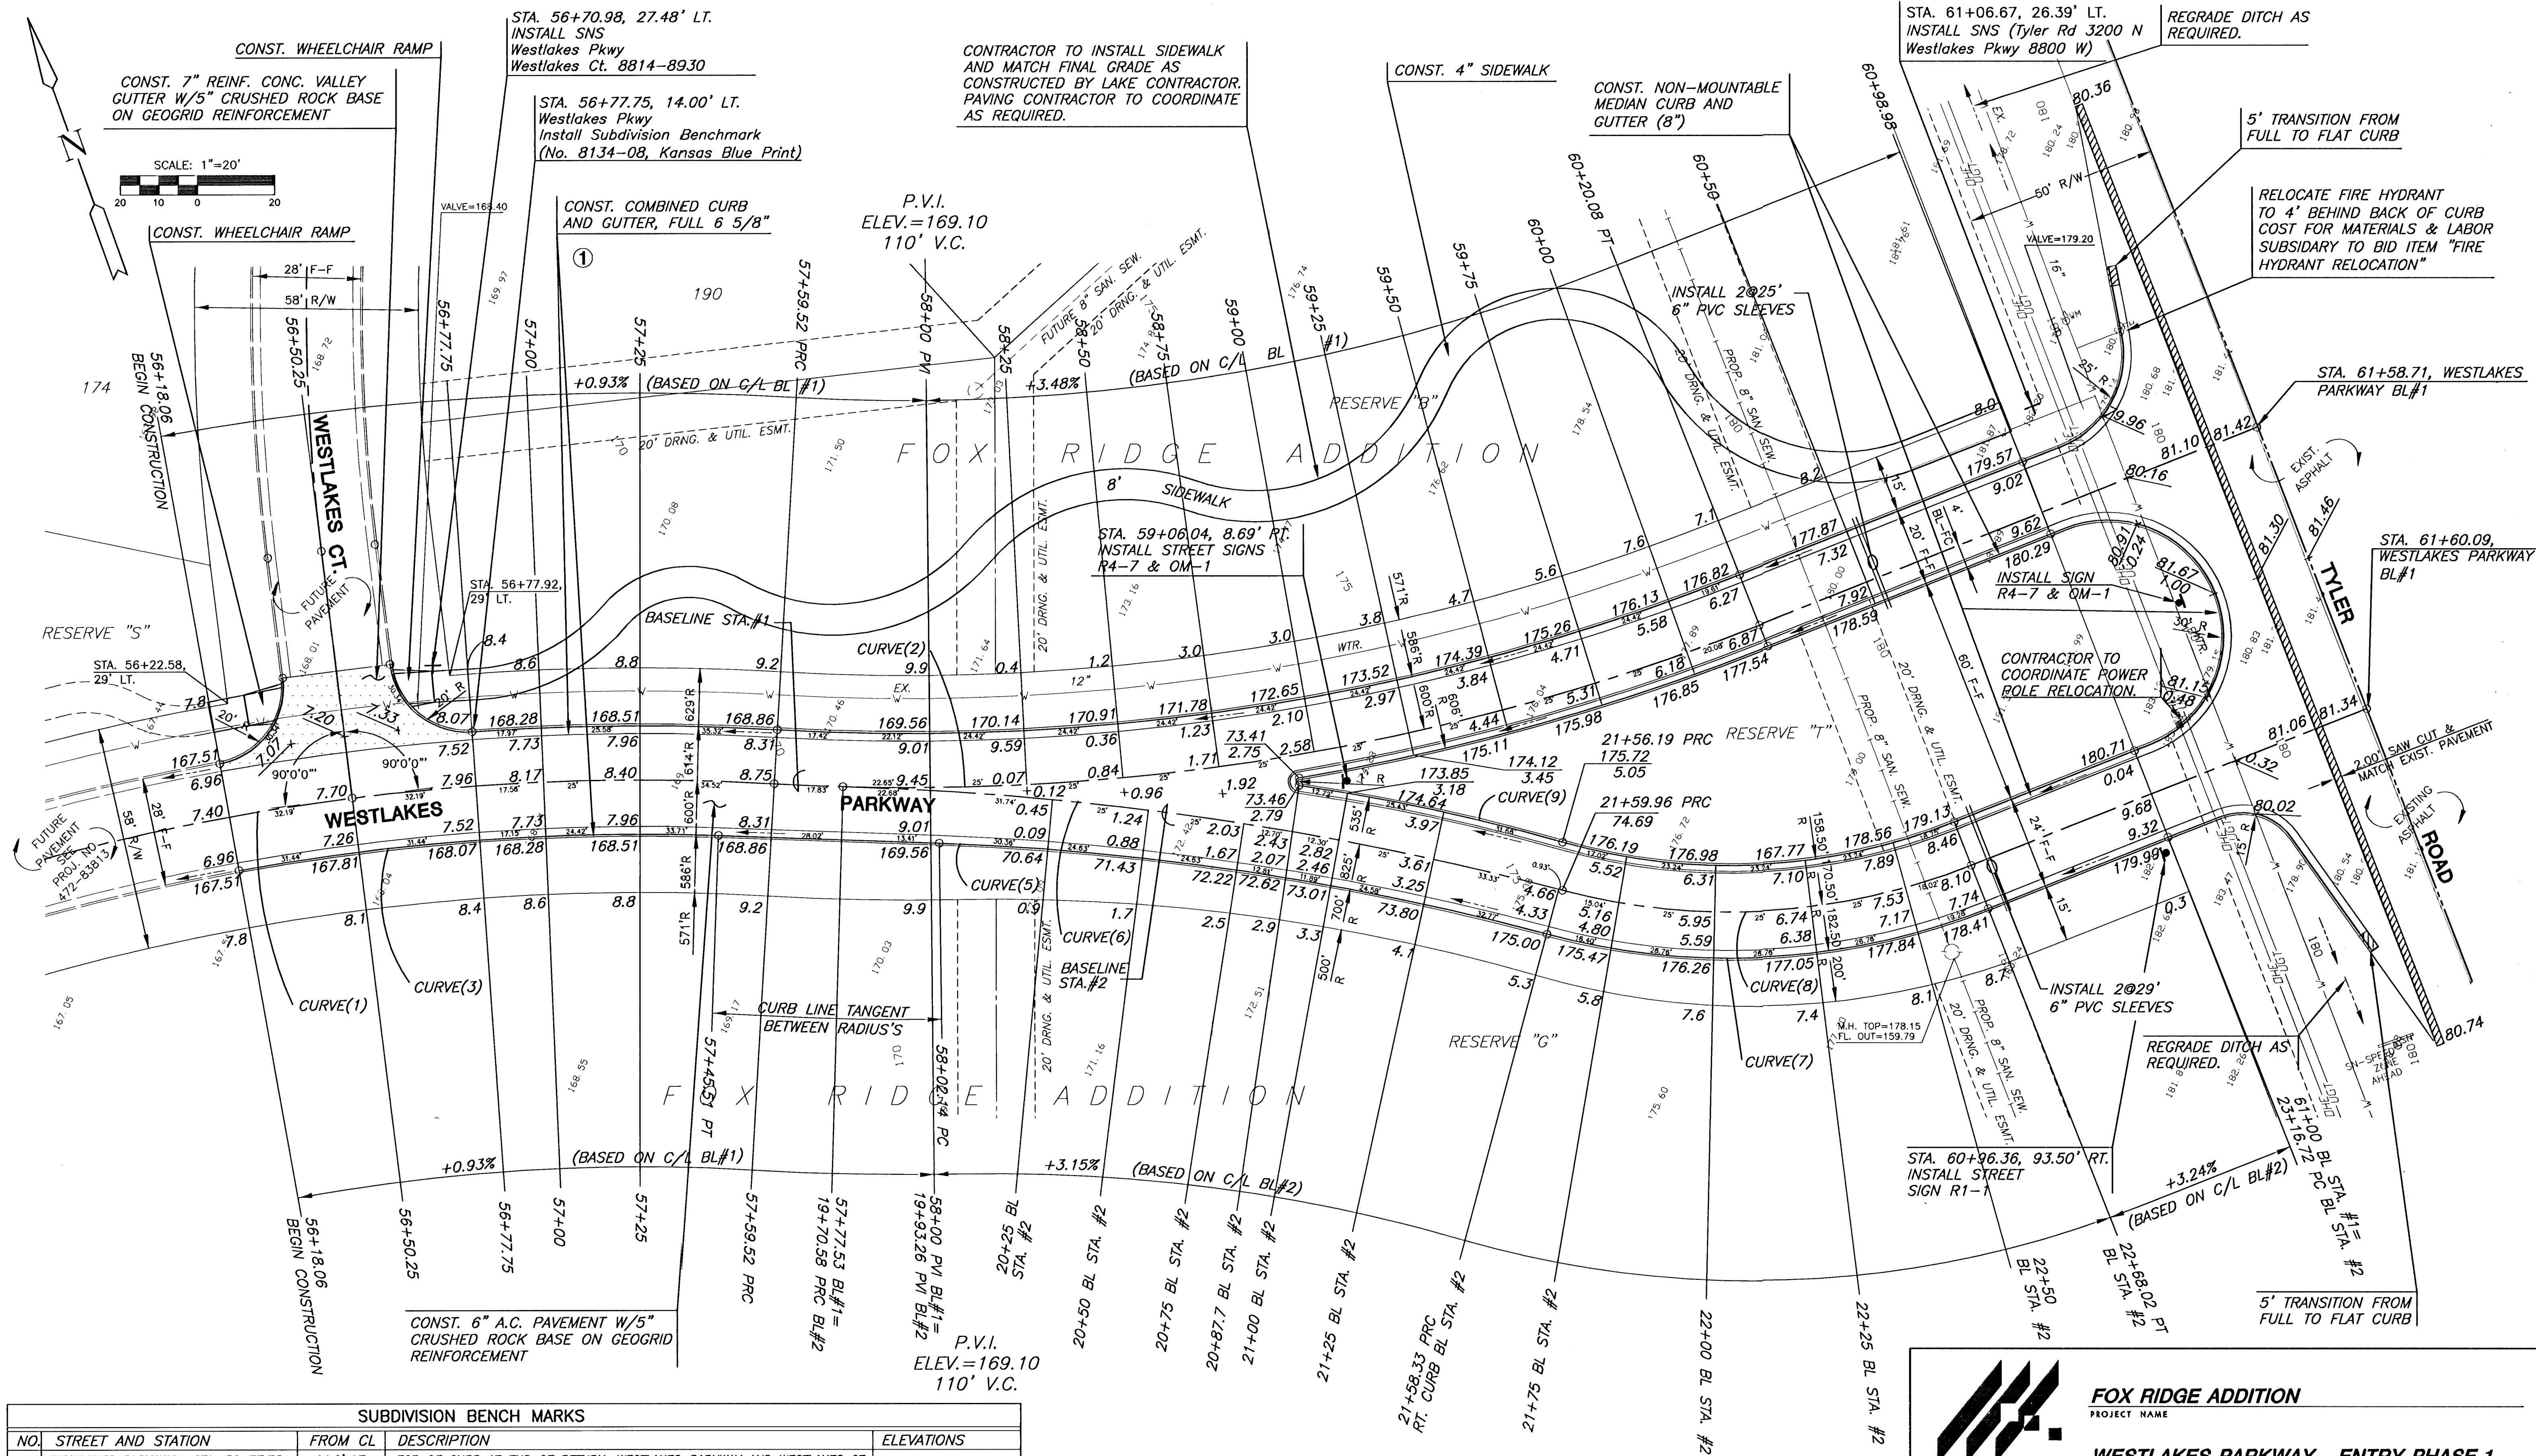

SUBDIVISION BENCH MARKS			
NO.	STREET AND STATION	FROM CL	DESCRIPTION
1	WESTLAKES PARKWAY, STA. 56+77.75	14.0' LT	TOP OF CURB AT END OF RETURN, WESTLAKES PARKWAY AND WESTLAKES CT

NOTE: CONTRACTOR SHALL INSTALL SUBDIVISION BENCH MARKS ("FLAT SURVEY MARKERS NO. 8134-08 3" TOP DIAMETER" PROVIDED BY KANSAS BLUE PRINT CO., INC.) COSTS TO BE CONSIDERED SUBSIDIARY TO CONSTRUCTION OF COMBINED CURB AND GUTTER.

LEGEND

+ STREET SIGN & SIGN LOCATION
(SEE SIGN ASSEMBLY TABLE
FOR TYPE & STATION OF SIGN)

MKEC
ENGINEERING
CONSULTANTS
411 N. WEBB ROAD
WICHITA, KS. 67206
316-684-9600

FOX RIDGE ADDITION
PROJECT NAME

WESTLAKES PARKWAY - ENTRY PHASE 1
SHEET TITLE

DK DESIGN BY:	DM DRAWN BY:	DK CHECKED BY:
JULY 2003 DATE	99118E1 JOB NO.	7 / 15 SHEET/OF