



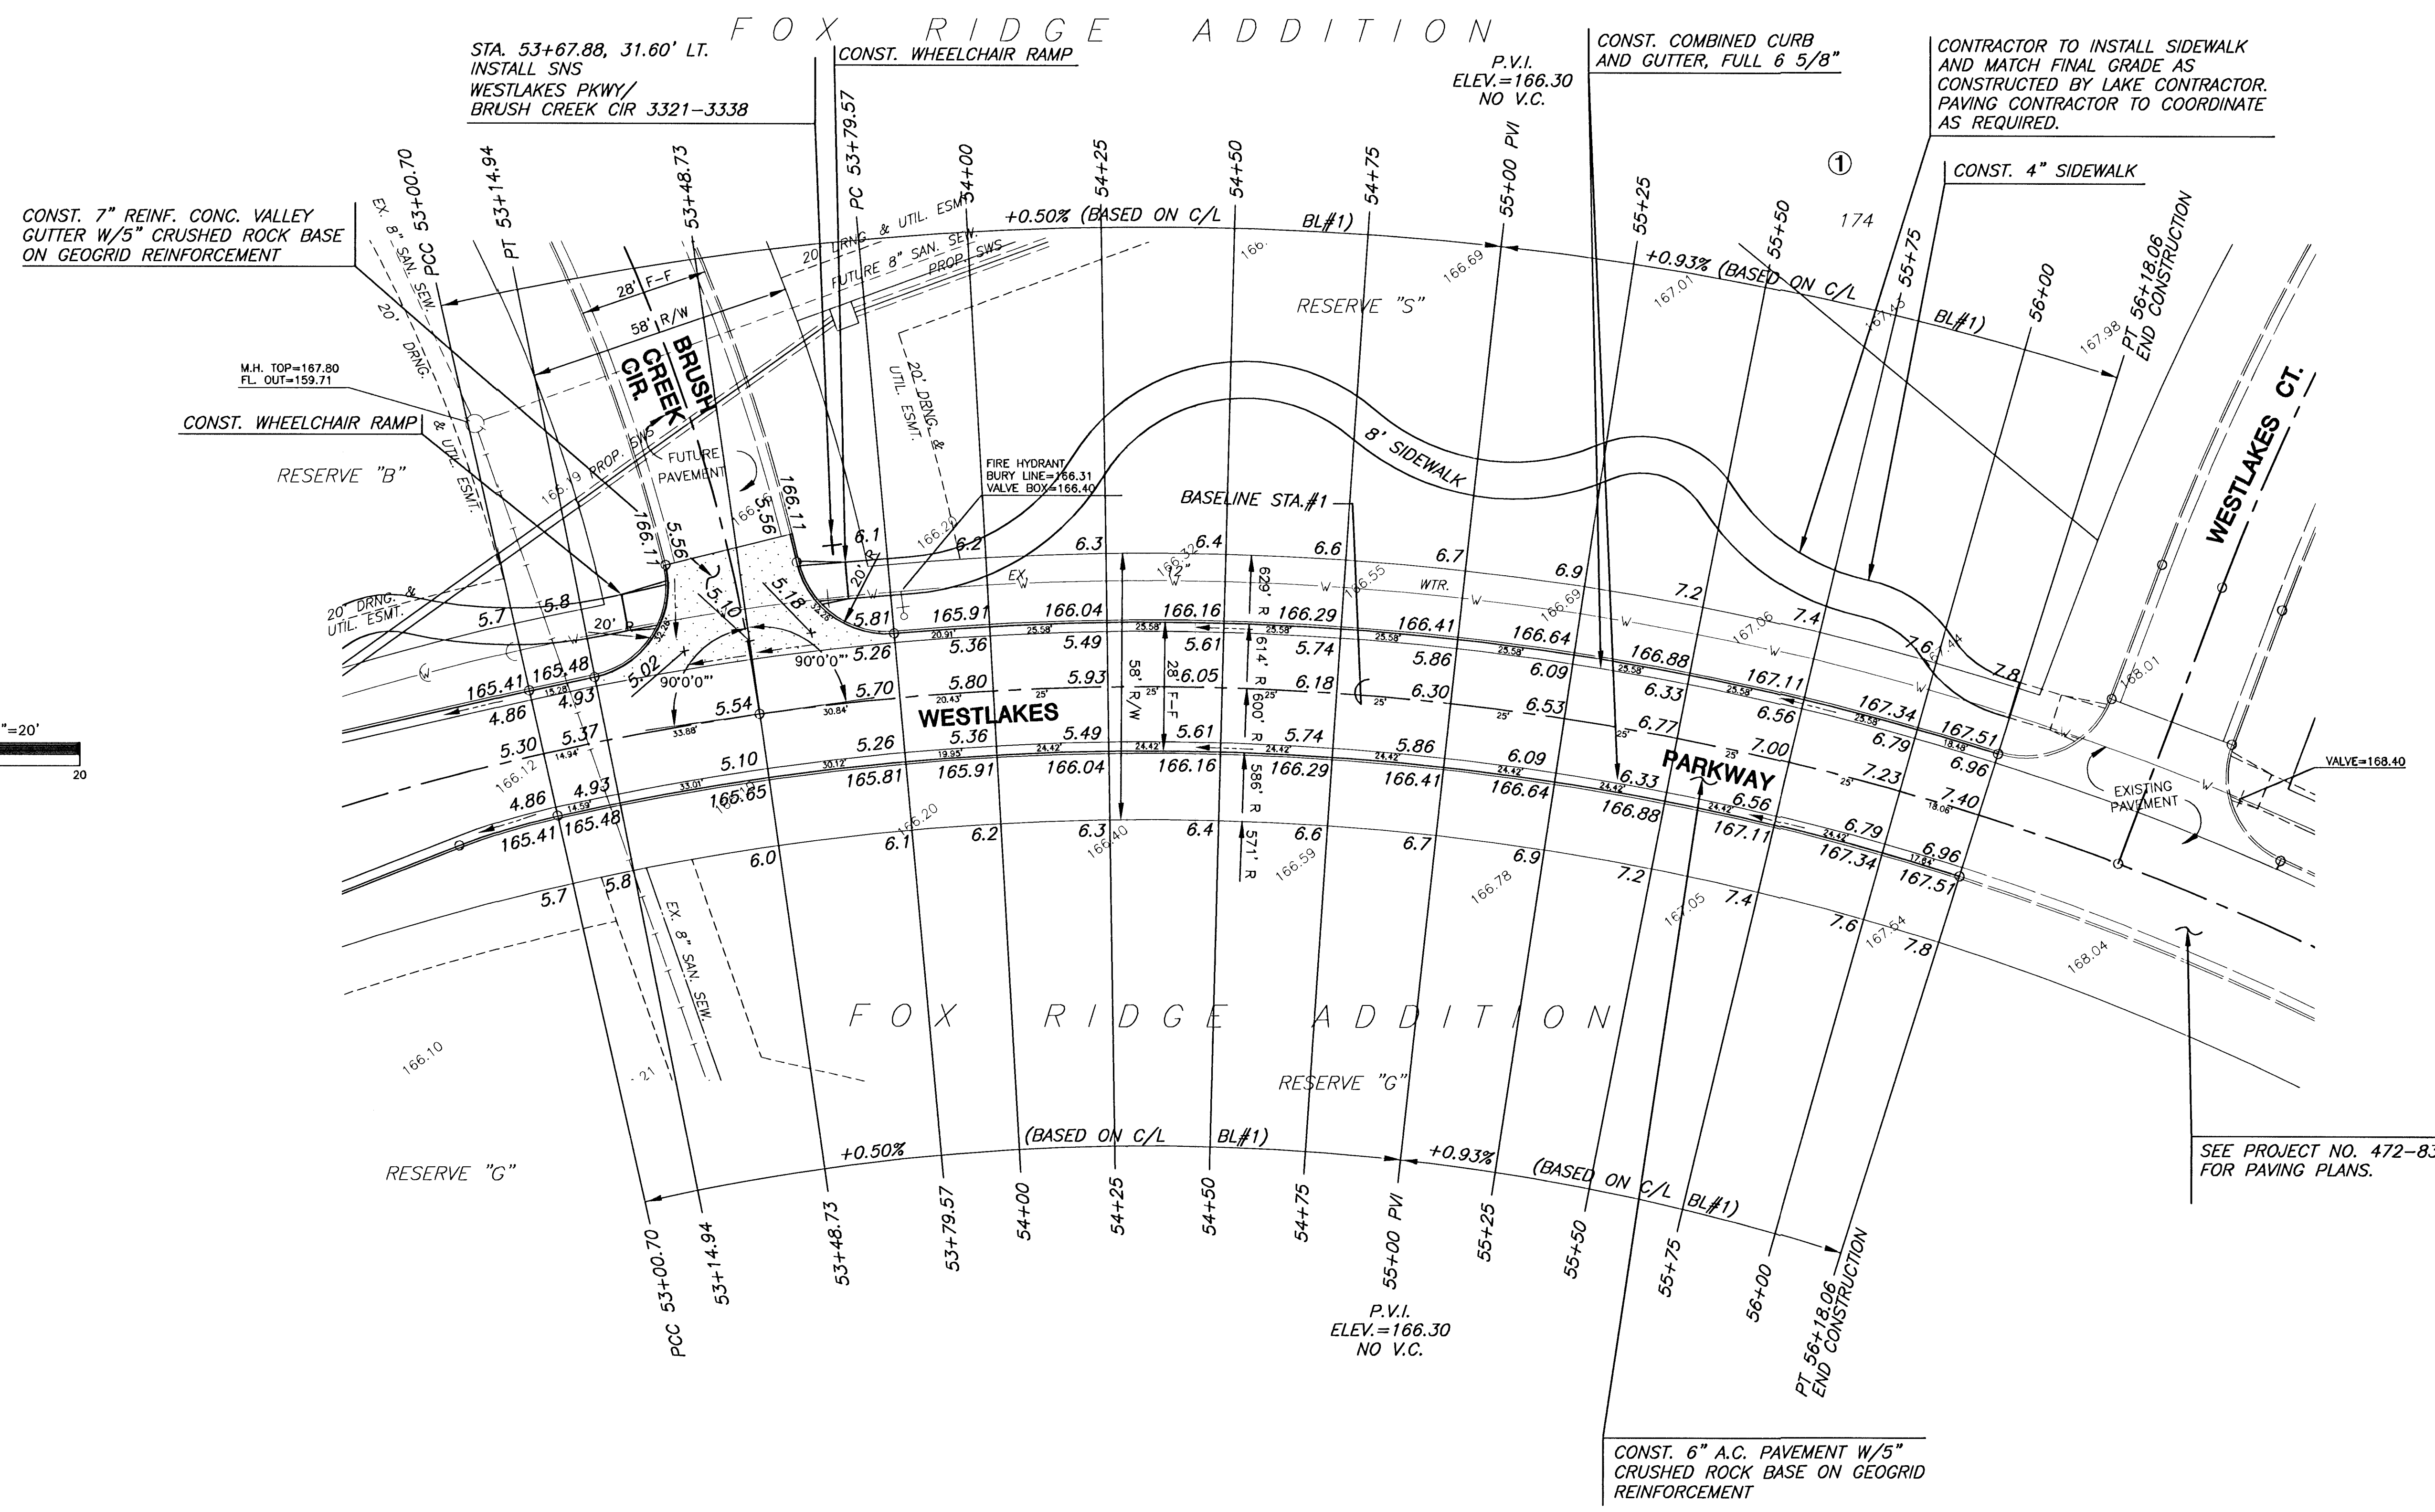

LEGEND
+ STREET SIGN & SIGN LOCATION
(SEE SIGN ASSEMBLY TABLE
FOR TYPE & STATION OF SIGN)

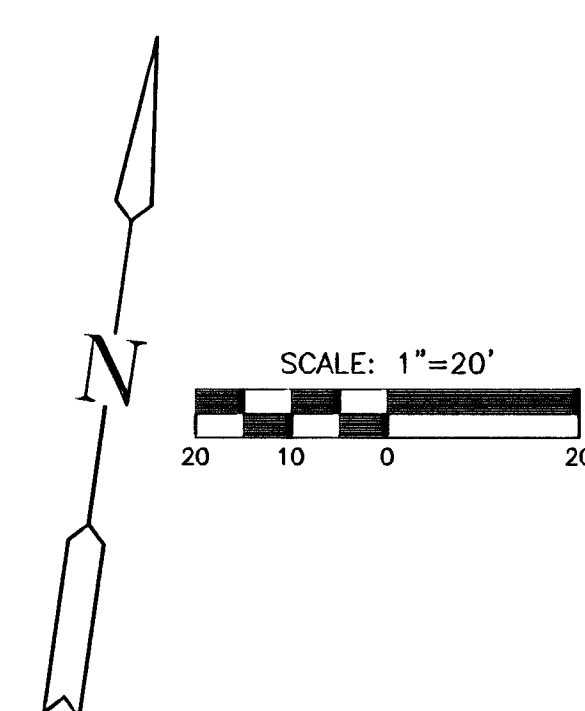

FOX RIDGE ADDITION		
PROJECT NAME		
WESTLAKES PARKWAY - ENTRY PHASE 2		
SHEET TITLE		
DK	DM	DK
DESIGN BY:	DRAWN BY:	CHECKED BY:
JULY 2003	99118E2	8 / 23
DATE	JOB NO.	SHEET/OF