
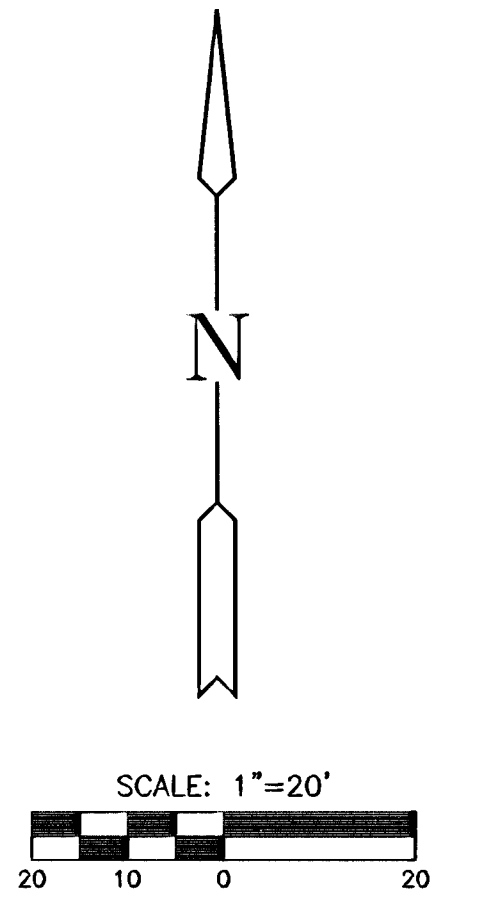


**FOX RIDGE ADDITION  
ENTRY PHASE 2  
STORM WATER SEWER PLANS  
LINE 1**

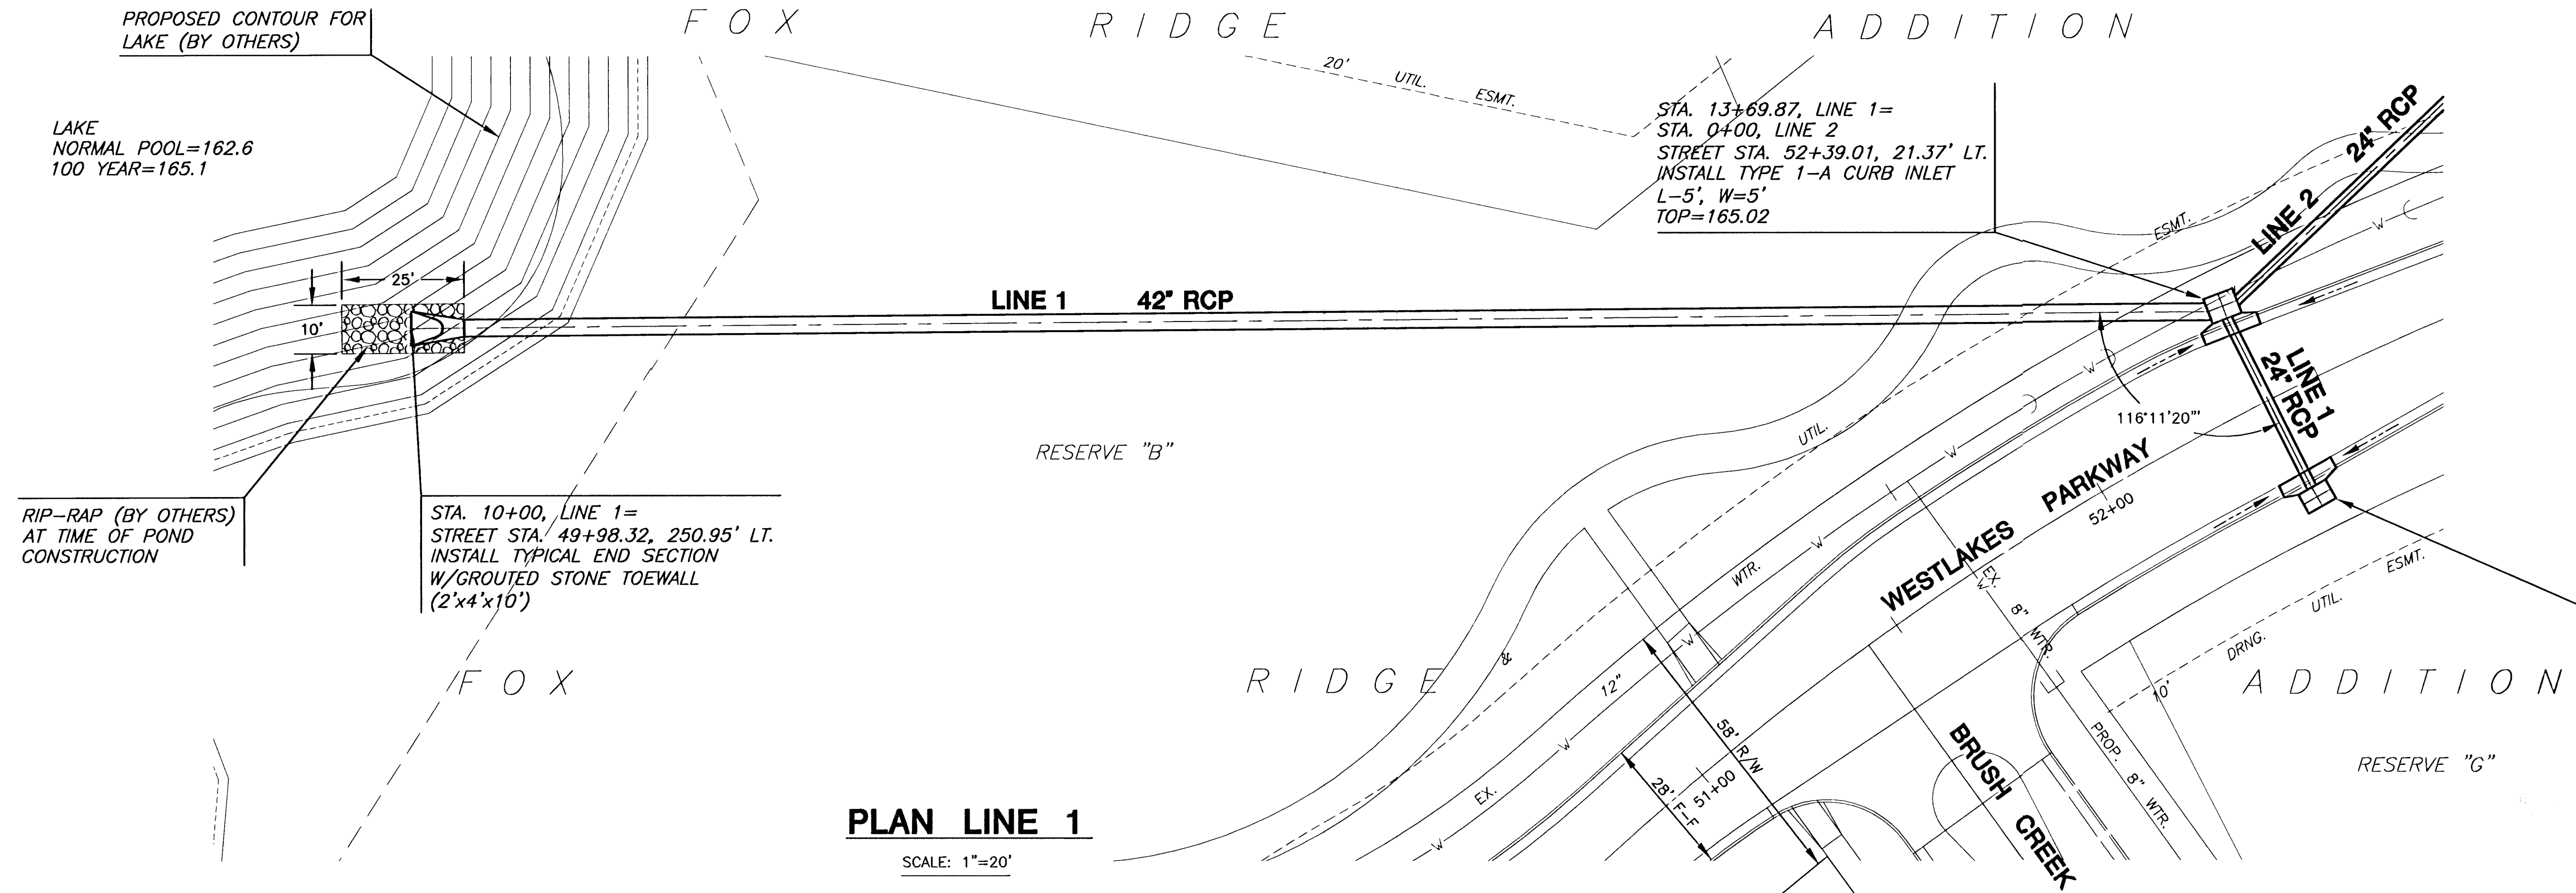

STA. 14+07.29, LINE 1=  
STREET STA. 52+39.01, 21.89' RT.  
INSTALL TYPE 1-A CURB INLET  
L-5', W=3'  
TOP=164.99

**PROFILE LINE 1**

SCALE: HORIZ. 1"=20'  
SCALE: VERT. 1"=5'

