



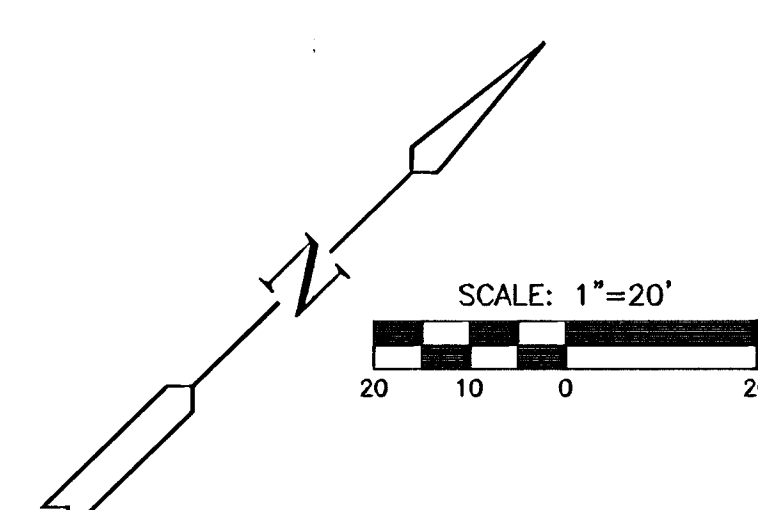

SUBDIVISION BENCH MARKS				
NO.	STREET AND STATION	FROM CL	DESCRIPTION	ELEVATIONS
1	WESTLAKES PARKWAY, STA. 47+28.03	14.0' RT	TOP OF CURB AT END OF RETURN, WESTLAKES PARKWAY AND RED FOX	
NOTE: CONTRACTOR SHALL INSTALL SUBDIVISION BENCH MARKS ("FLAT SURVEY MARKERS NO. 8134-08 3" TOP DIAMETER" PROVIDED BY KANSAS BLUE PRINT CO., INC.) COSTS TO BE CONSIDERED SUBSIDIARY TO CONSTRUCTION OF COMBINED CURB AND GUTTER.				

LEGEND

+ STREET SIGN & SIGN LOCATION
(SEE SIGN ASSEMBLY TABLE FOR TYPE & STATION OF SIGN)

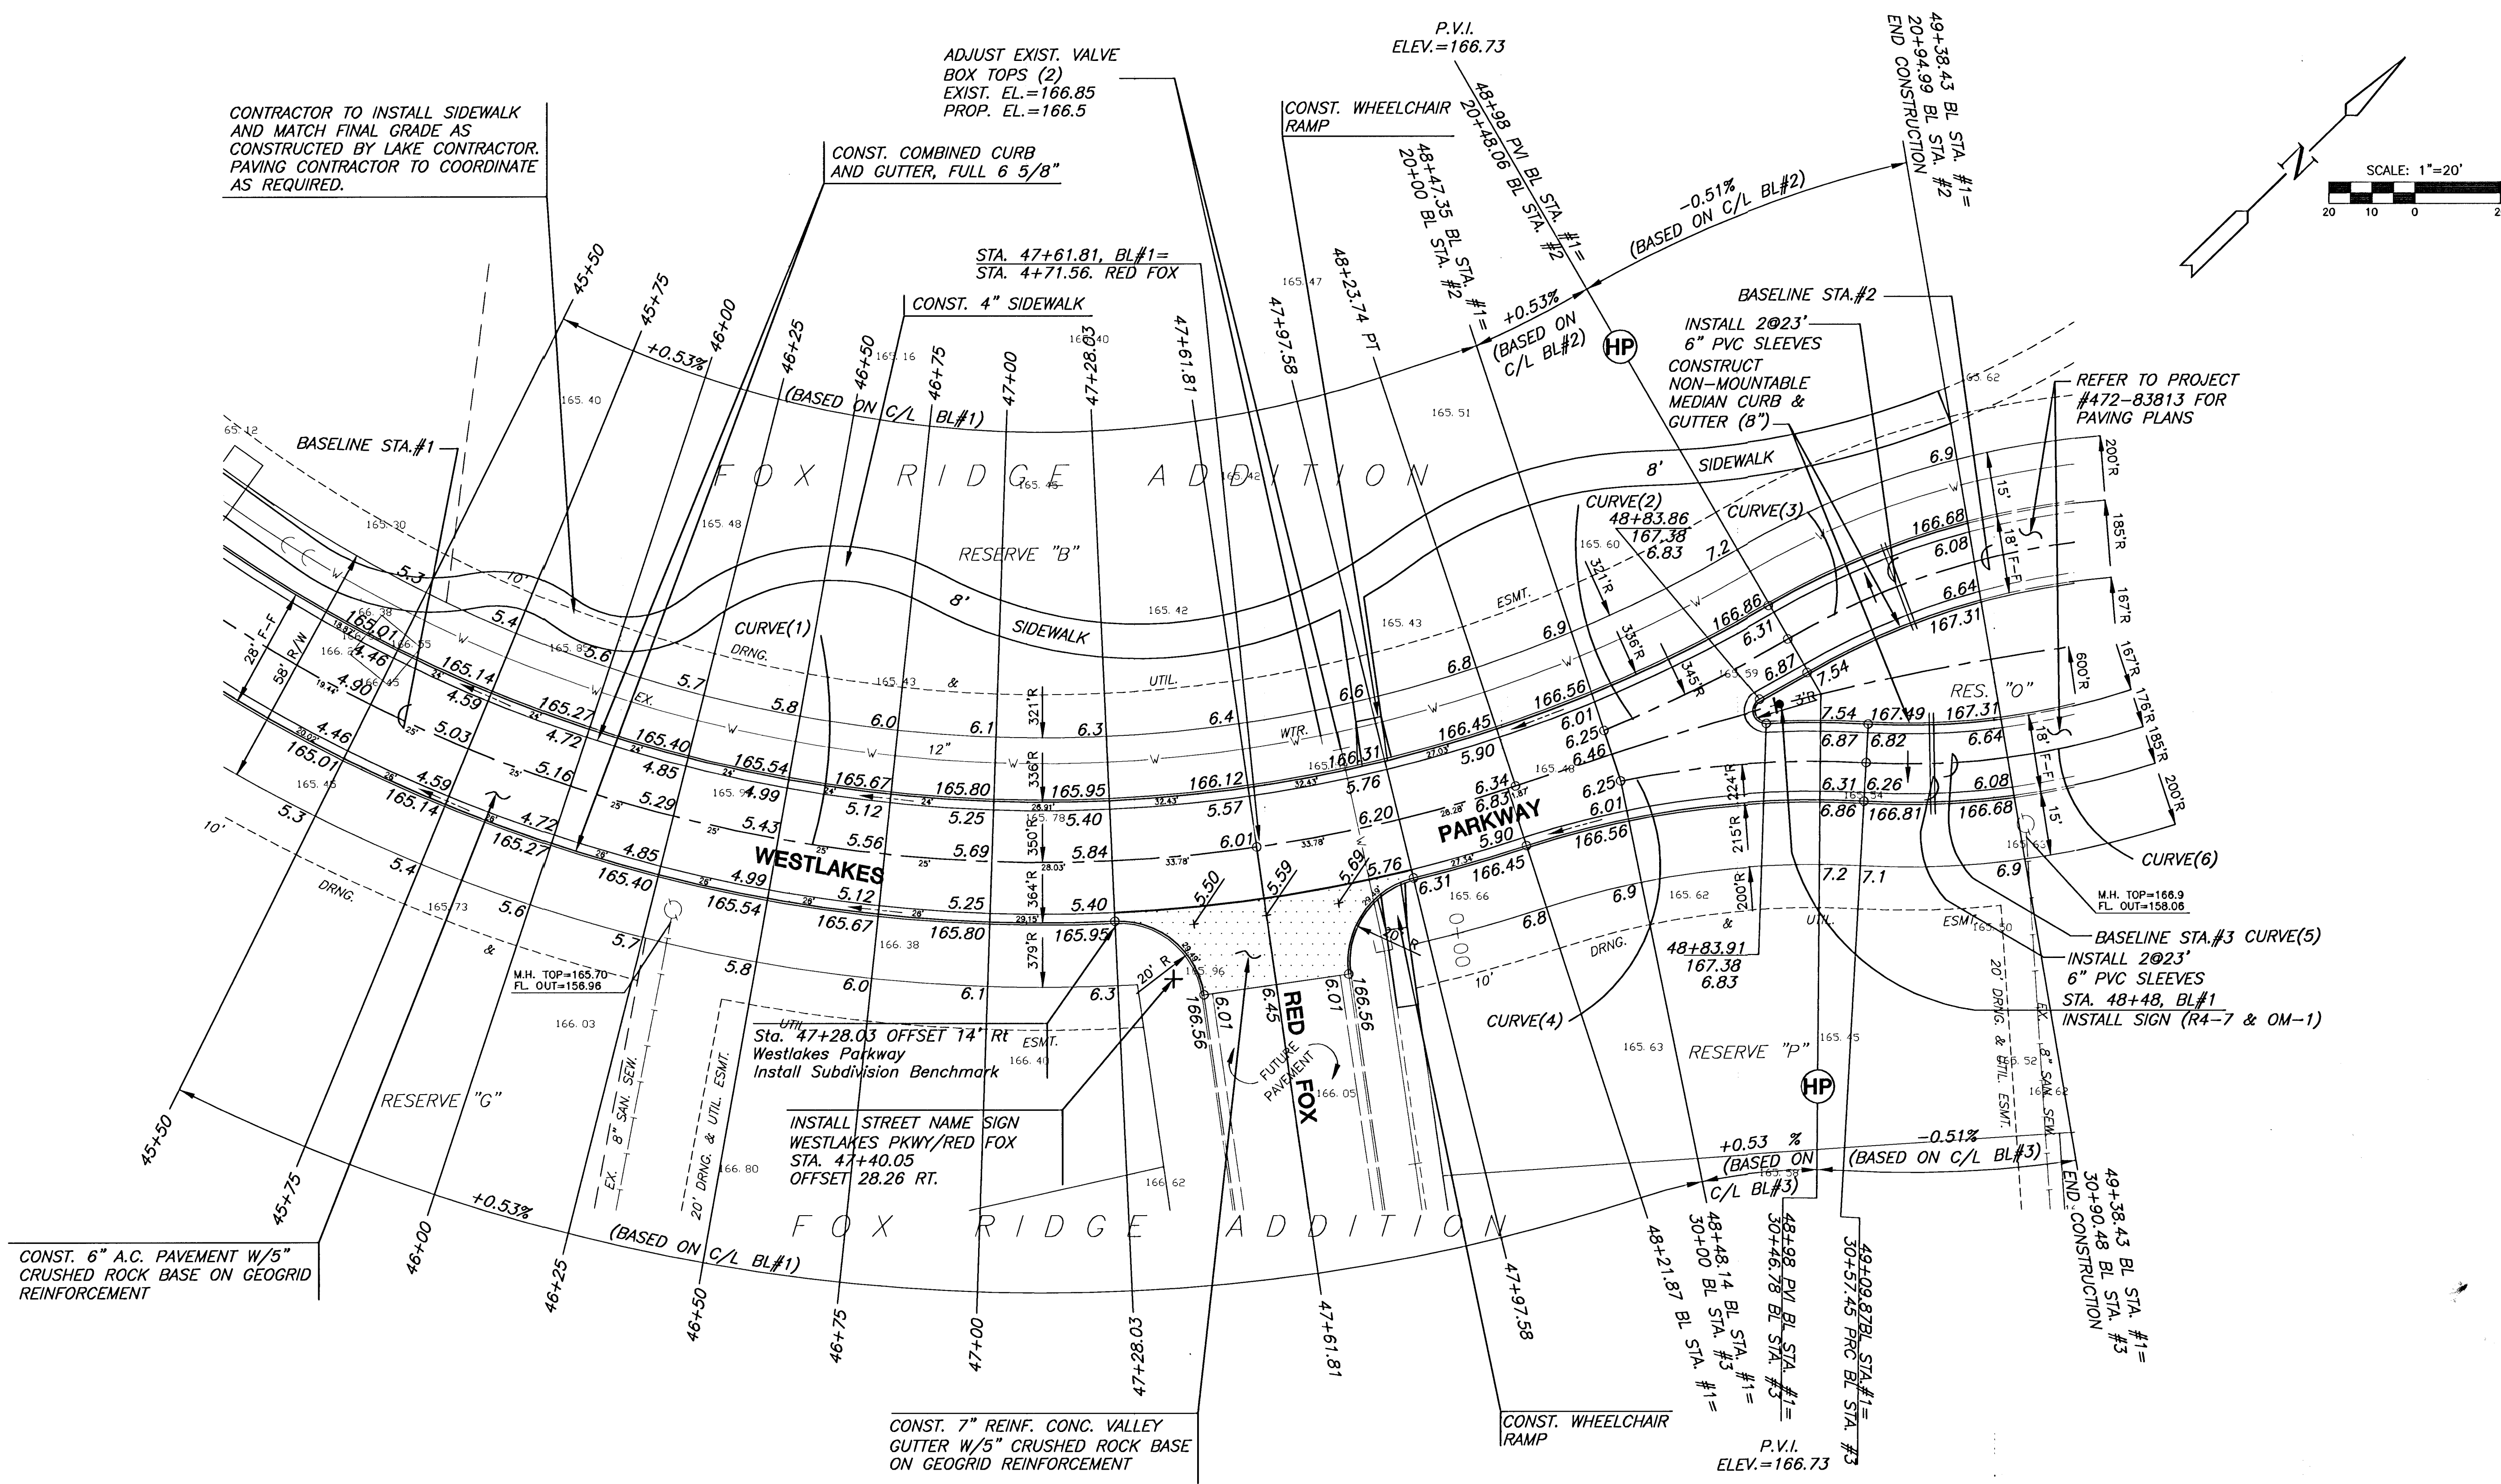

MKEC
ENGINEERING
CONSULTANTS
411 N. WEBB ROAD
WICHITA, KS. 67208
316-684-9600

FOX RIDGE ADDITION
PROJECT NAME

WESTLAKES PARKWAY - ENTRY PHASE 3
SHEET TITLE

DK DESIGN BY:	DM DRAWN BY:	DK CHECKED BY:
JULY 2003	99118E2	8 / 26
DATE	JOB NO.	SHEET/OF

99118E2.DWG