
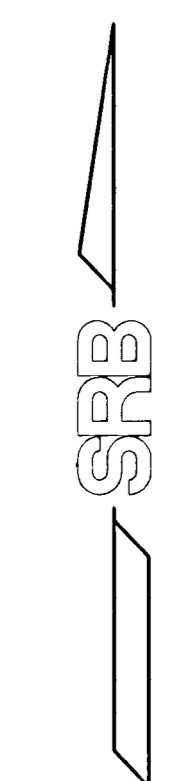


Subdivision Bench Marks

No.	Street and Station	From CL	Description	Elevation
1	Morris, Sta. 2+44	17.50' Rt	West End of Southwest Curb Return at the Intersection of Morris and Red Oaks	

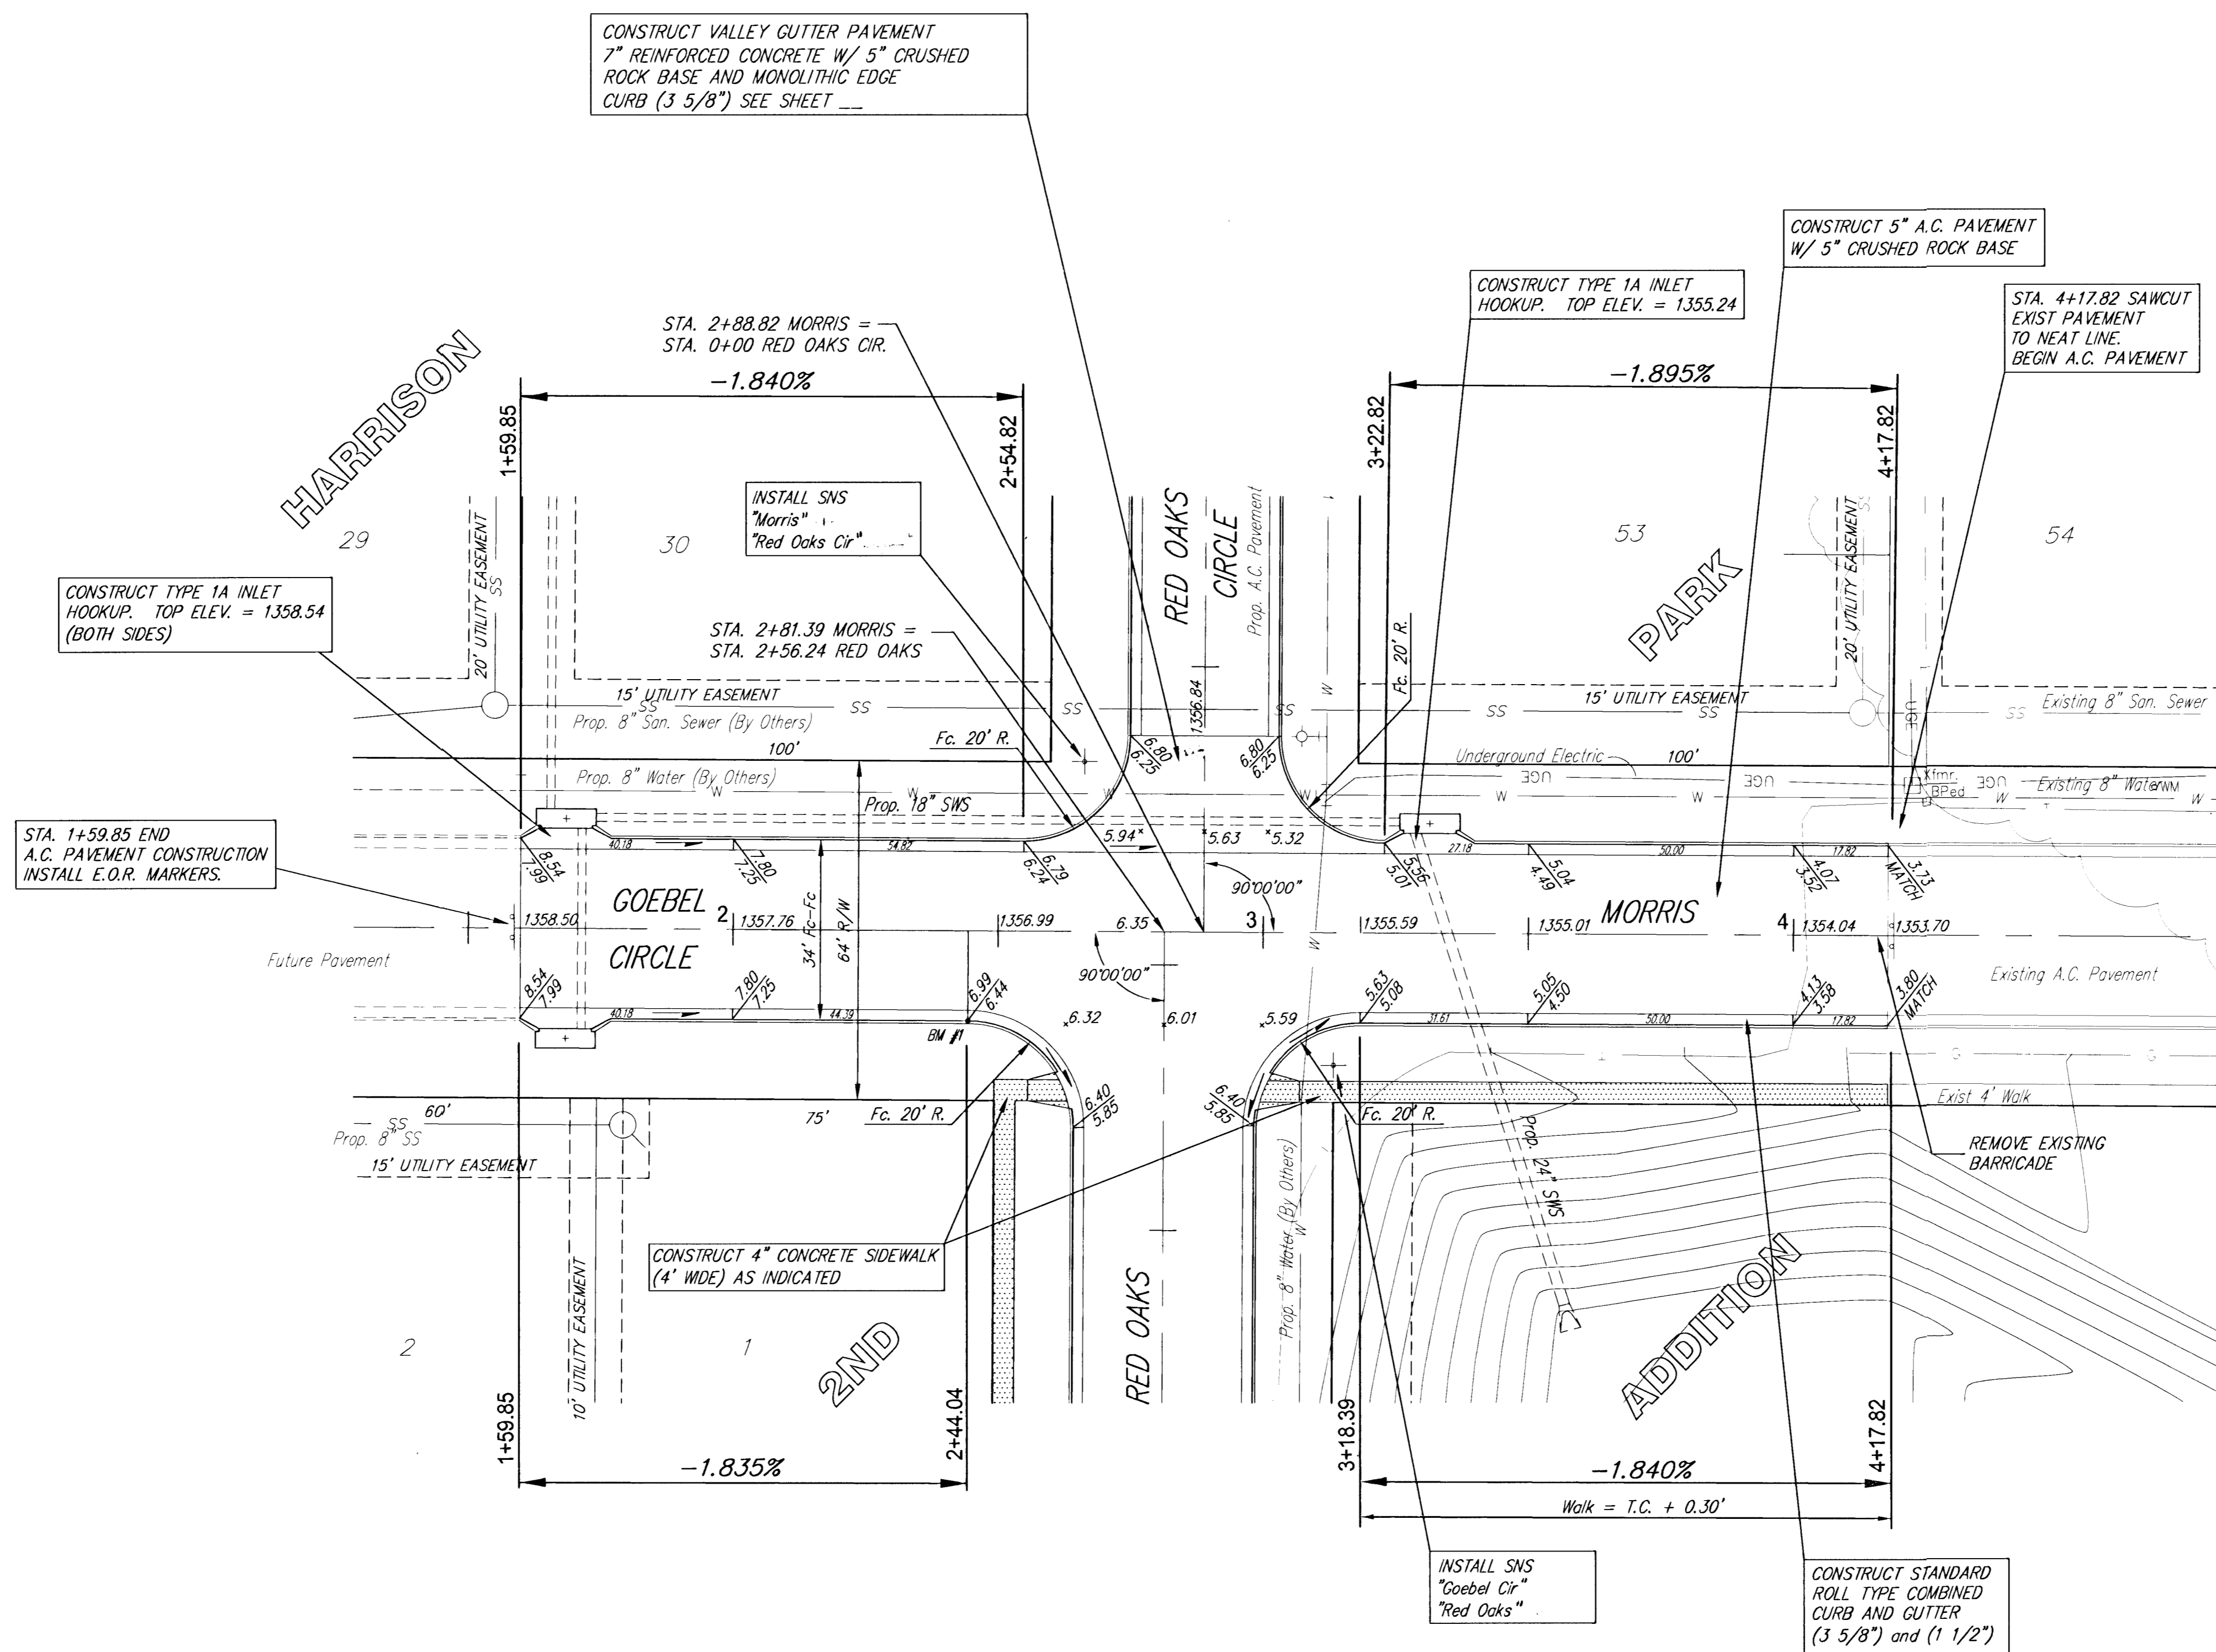

SCALE 1" = 20'
IRON = ●

NOTE: ROLL-TYPE CURB TO BE CONSTRUCTED ON PAVEMENT DEPICTED ON THIS SHEET

Harrison Park 2nd Addition, Phase 3 Street Improvements
MORRIS
WICHITA, KANSAS

SRB 924 NORTH MAIN WICHITA, KANSAS 67203 www.srb1.com 316-264-8008 FAX 264-4621 E-mail: srb@srb1.com

SAVOY, RUGGLES & BOHM, P. A.
 ENGINEERING & SURVEYING

PROJECT NUMBER
472-83394

DESIGN CMB	DRAWN EJG/RA	UTILITY	REVIEW	DATE Aug. 14, 2001	REVISED
---------------	-----------------	---------	--------	-----------------------	---------

DATE: Aug. 14, 2001

SHEET 5 OF 21