

RED OAKS CIRCLE

STATION	AREAS Square Feet		VOLUMES Cubic Yards		CUMULATIVE VOLUMES Cubic Yards	
	CUT	FILL	CUT	FILL	CUT	FILL
10+37	70.63	2.93				
10+50	67.27	3.69	33.20	1.59	33.20	1.59
11+00	31.50	15.79	91.45	18.04	124.65	19.63
11+50	10.36	37.92	38.75	49.73	163.40	69.36
12+00	0.00	108.69	9.59	135.75	172.99	205.11
12+50	0.00	78.89	0.00	173.68	172.99	378.79
13+00	1.35	58.92	1.25	125.75	174.24	504.55
13+50	11.06	37.62	11.49	87.54	185.73	592.08
14+00	17.07	31.92	26.04	64.39	211.77	656.47
14+50	25.38	21.03	39.31	49.03	251.08	705.50
15+00	41.70	10.69	62.11	29.37	313.19	734.87
15+50	50.23	13.57	85.12	22.46	398.31	757.33
16+02.01	55.56	10.90	101.89	23.57	500.20	780.90
16+37	102.05	21.26	102.13	20.84	602.33	801.75
16+52	104.46	23.48	57.36	12.43	659.69	814.18
16+70	91.33	23.58	65.26	15.69	724.96	829.86
16+87.50	9.01	5.19	32.52	9.32	757.48	839.19
17+02	0.57	0.28	2.57	1.47	760.05	840.66
			0.00	0.00	760.05	840.66


MORRIS

STATION	AREAS Square Feet		VOLUMES Cubic Yards		CUMULATIVE VOLUMES Cubic Yards	
	CUT	FILL	CUT	FILL	CUT	FILL
1+59.85	160.03	0.00				
2+00	153.37	0.00	233.02	0.00	233.02	0.00
2+50	135.43	0.00	267.41	0.00	500.43	0.00
3+00	112.50	0.00	229.57	0.00	730.00	0.00
3+50	95.24	0.00	192.35	0.00	922.35	0.00
4+00	58.95	0.07	142.77	0.07	1065.12	0.07
4+17.82	53.21	3.62	37.01	1.22	1102.13	1.28
			0.00	0.00	1102.13	1.28

RED OAKS

STATION	AREAS Square Feet		VOLUMES Cubic Yards		CUMULATIVE VOLUMES Cubic Yards	
	CUT	FILL	CUT	FILL	CUT	FILL
0+88.90	57.30	3.17				
1+00	74.45	4.69	27.08	1.62	27.08	1.62
1+50	79.14	11.54	142.21	15.03	169.29	16.65
2+00	98.01	5.33	164.02	15.62	333.31	32.27
2+50	99.62	1.48	182.99	6.30	516.29	38.57
2+56.24	98.50	1.53	22.90	0.35	539.20	38.92
			0.00	0.00	539.20	38.92

-65 -60 -55 -50 -45 -40 -35 -30 -25 -20 -15 -10 -5 0 5 10 15 20 25 30 35 40 45 50 55 60 65

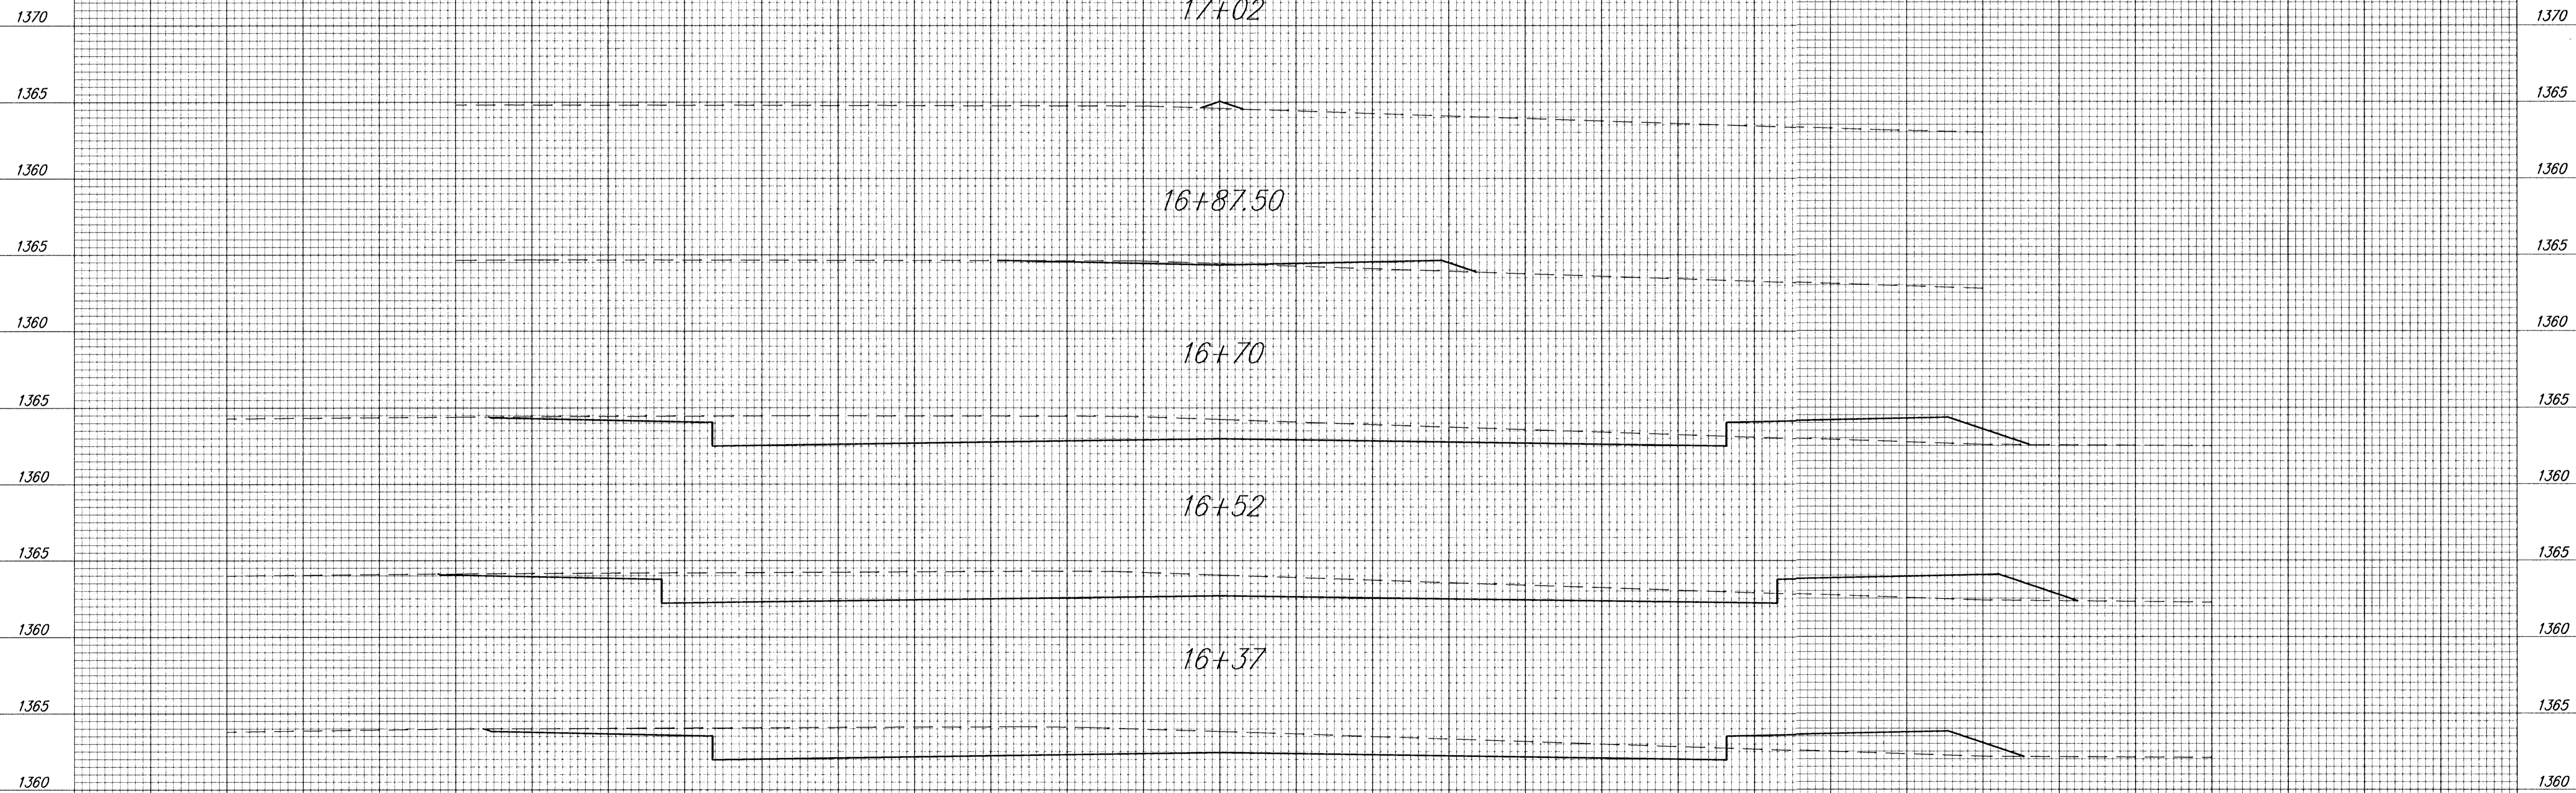

RED OAKS CIRCLE

-65 -60 -55 -50 -45 -40 -35 -30 -25 -20 -15 -10 -5 0 5 10 15 20 25 30 35 40 45 50 55 60 65