

EAST LYNNE ADDITION


LOT 5

CONTRACTOR TO PROTECT
TREES DURING CONSTRUCTION

WOODLAND LAKES
ESTATES THIRD

54

MH TOP=1332.01
FL IN=1310.64
FL OUT=1310.54

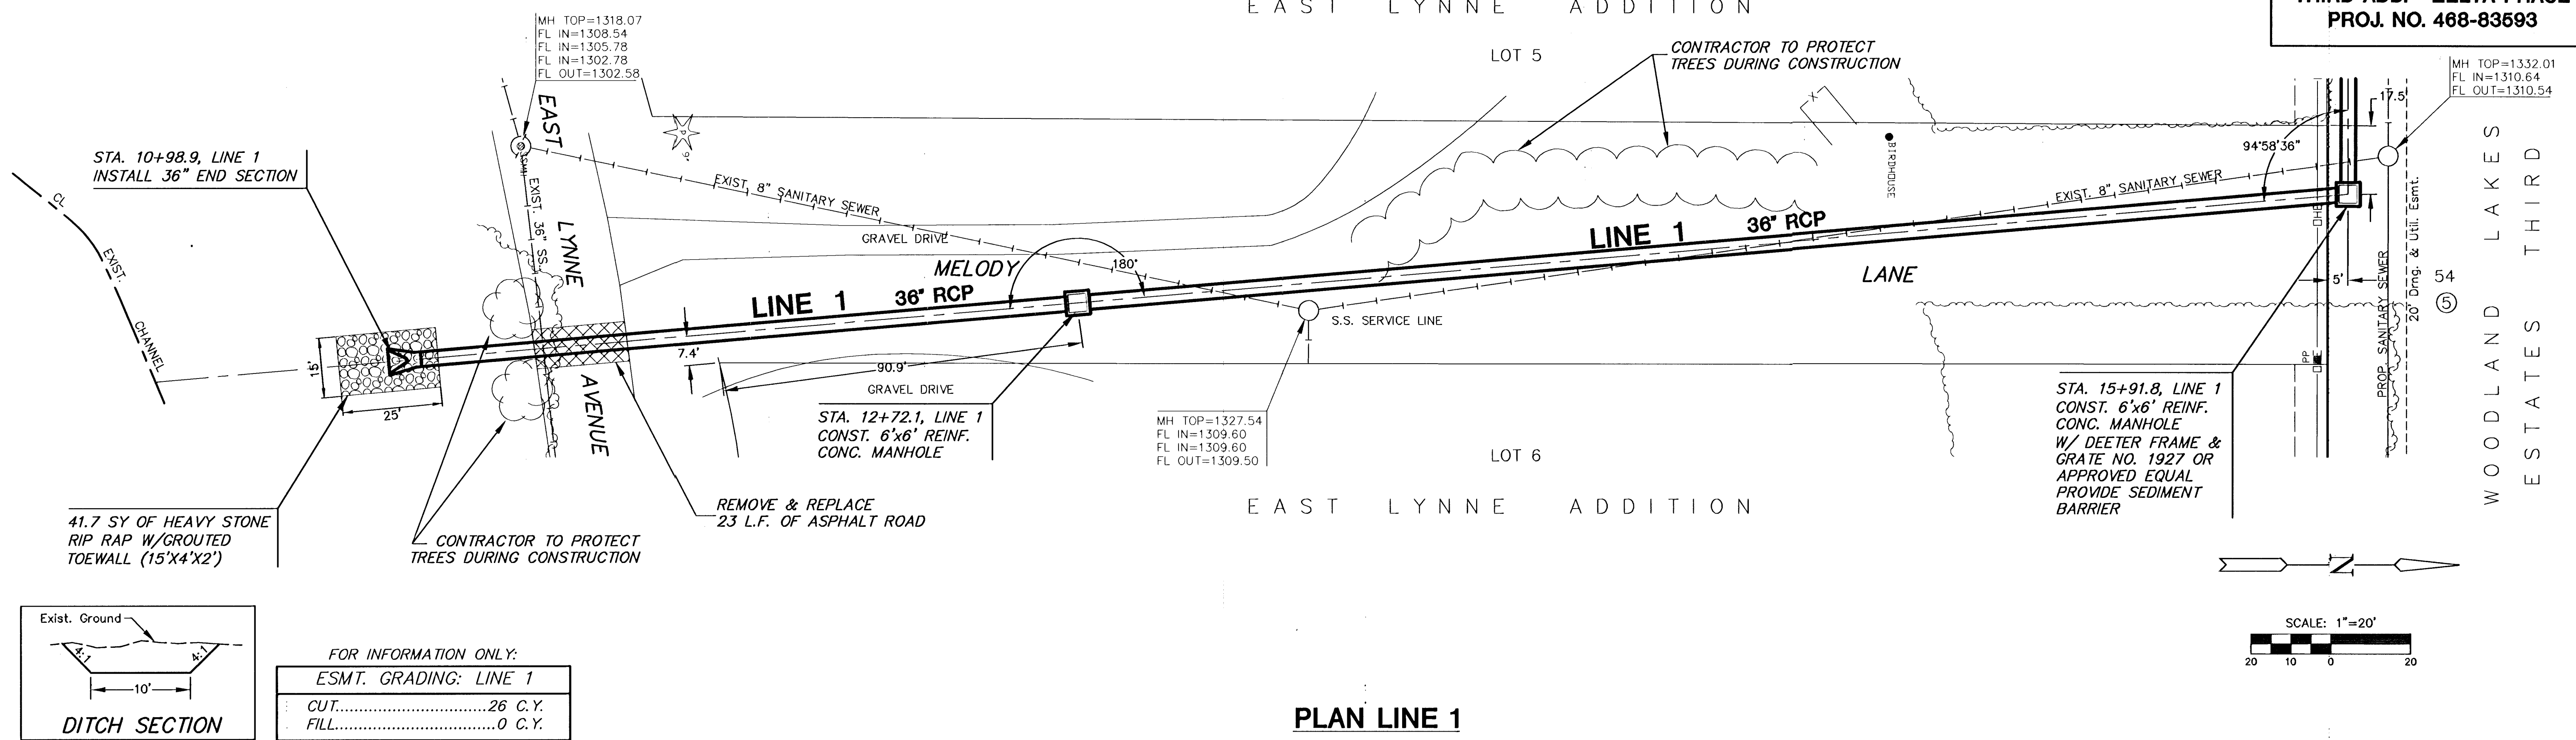

PLAN LINE 1

PROFILE LINE 1

SCALE: HORIZ. 1"=20'
SCALE: VERT. 1"=5'

