

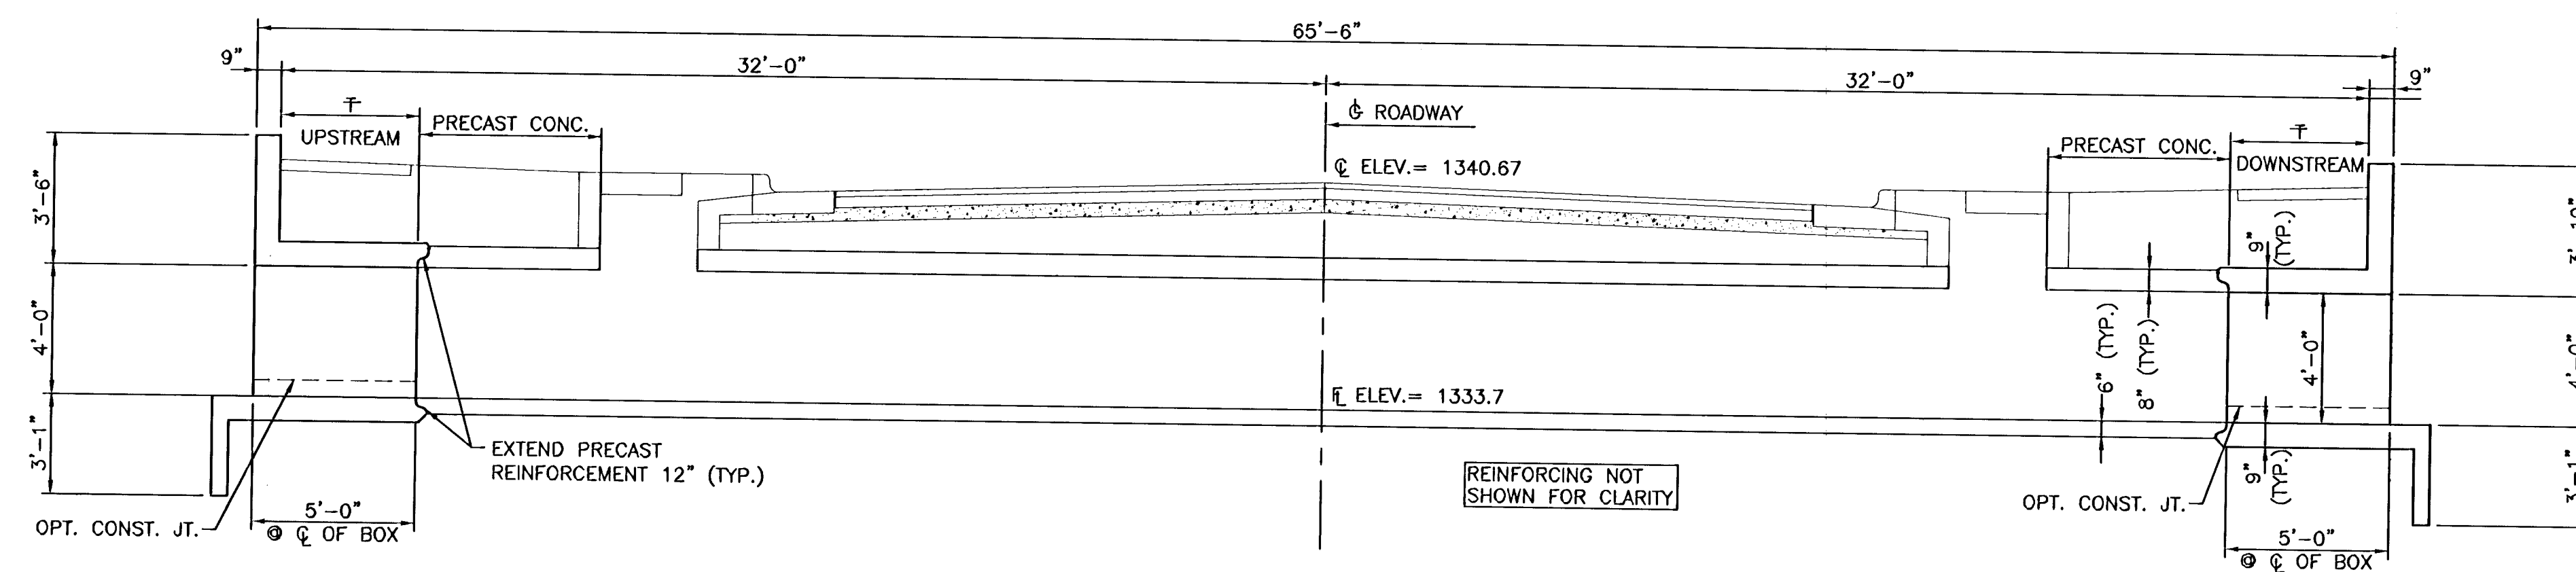


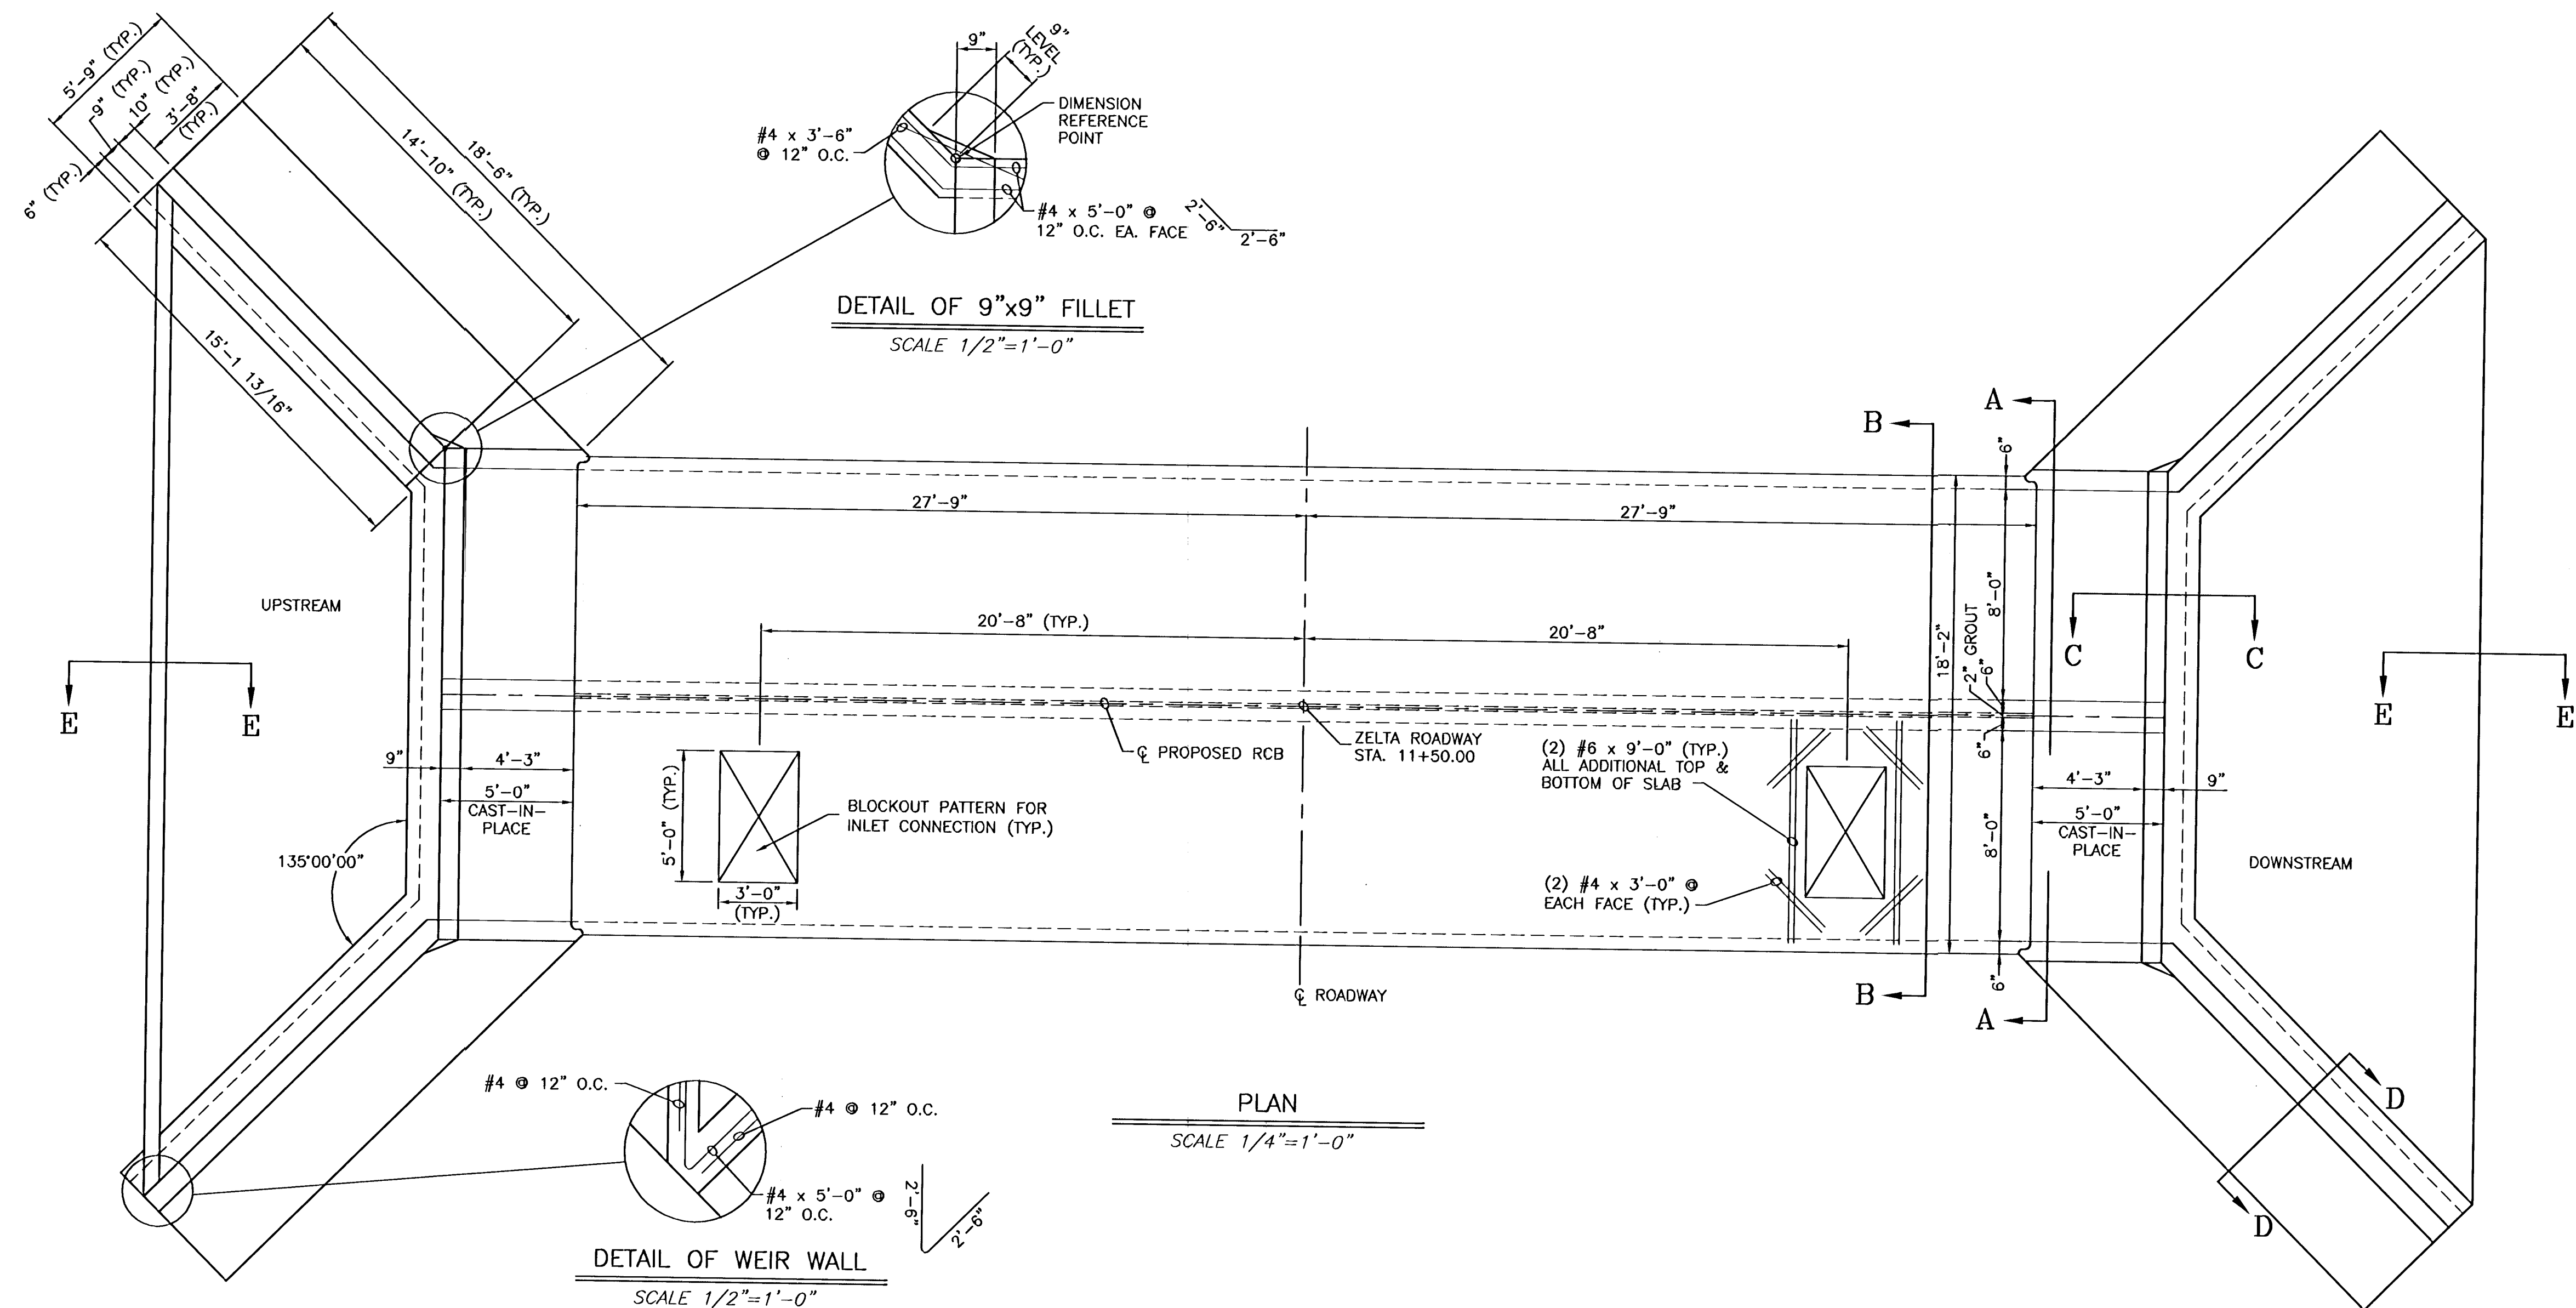

‡ HAND COMPACTION EQUIP.
ONLY IN THIS AREA.

REINFORCING NOT
SHOWN FOR CLARITY

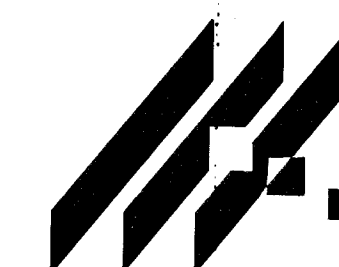

MKEC
ENGINEERING
CONSULTANTS
411 N. WEBB ROAD
WICHITA, KS. 67201
316 - 684 - 9601

**WOODLAND LAKES ESTATES
THIRD ADDITION - ZELTA PHASE**

8'X4' RCB DETAILS
SHEET TITLE

DK JAS/DMU ASH
DESIGN BY, DRAWN BY, CHECKED BY.

JUNE 2003 02172 12 / 32
DATE JOB NO. SHEET/OF

H:\CIVIL\95058\02172\DWG\SWS\ZELTA\RCB\02172DD5