



**BENCHMARKS:**  
 City of Wichita Disc, SE corner of  
 29th & Tyler  
 32.30 ft South of centerline  
 30.00 ft East of centerline  
 9.20 ft Southeast of power pole  
 43.20 ft Southeast of section corner  
 Elev. = 178.04 (City Datum)

"□" Cut in top of curb on the West  
 side of Pepper Ridge 65± south of  
 Lot 8, Blk. B, Fossil Rim Estates.  
 Elev. = 174.92 (City Datum)

Prop. Pond #2  
 Static W.S. = 174.0  
 Pond Bottom = 167.0  
 100-Yr W.S. = 175.1

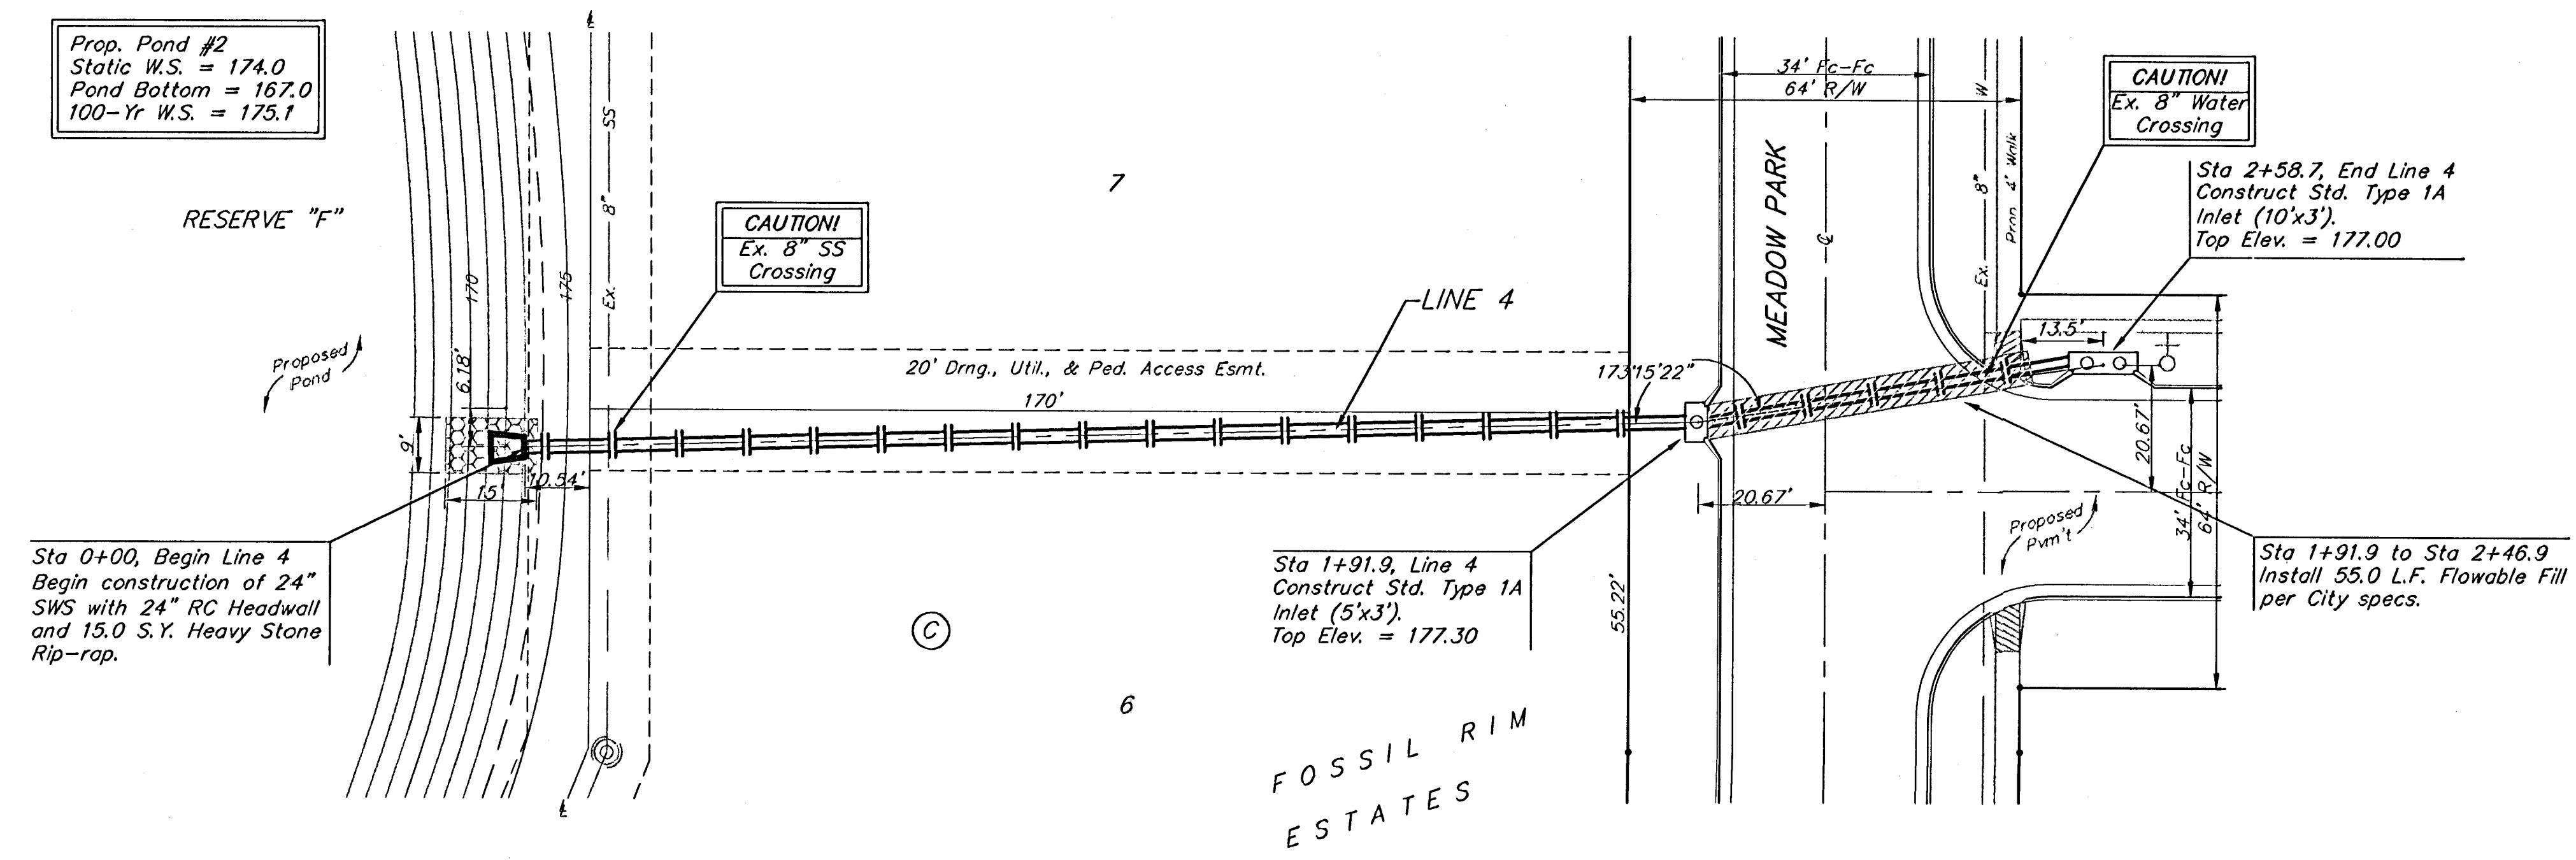

Scale: 1" = 20' Horizontal  
 1" = 5' Vertical  
 • = Iron

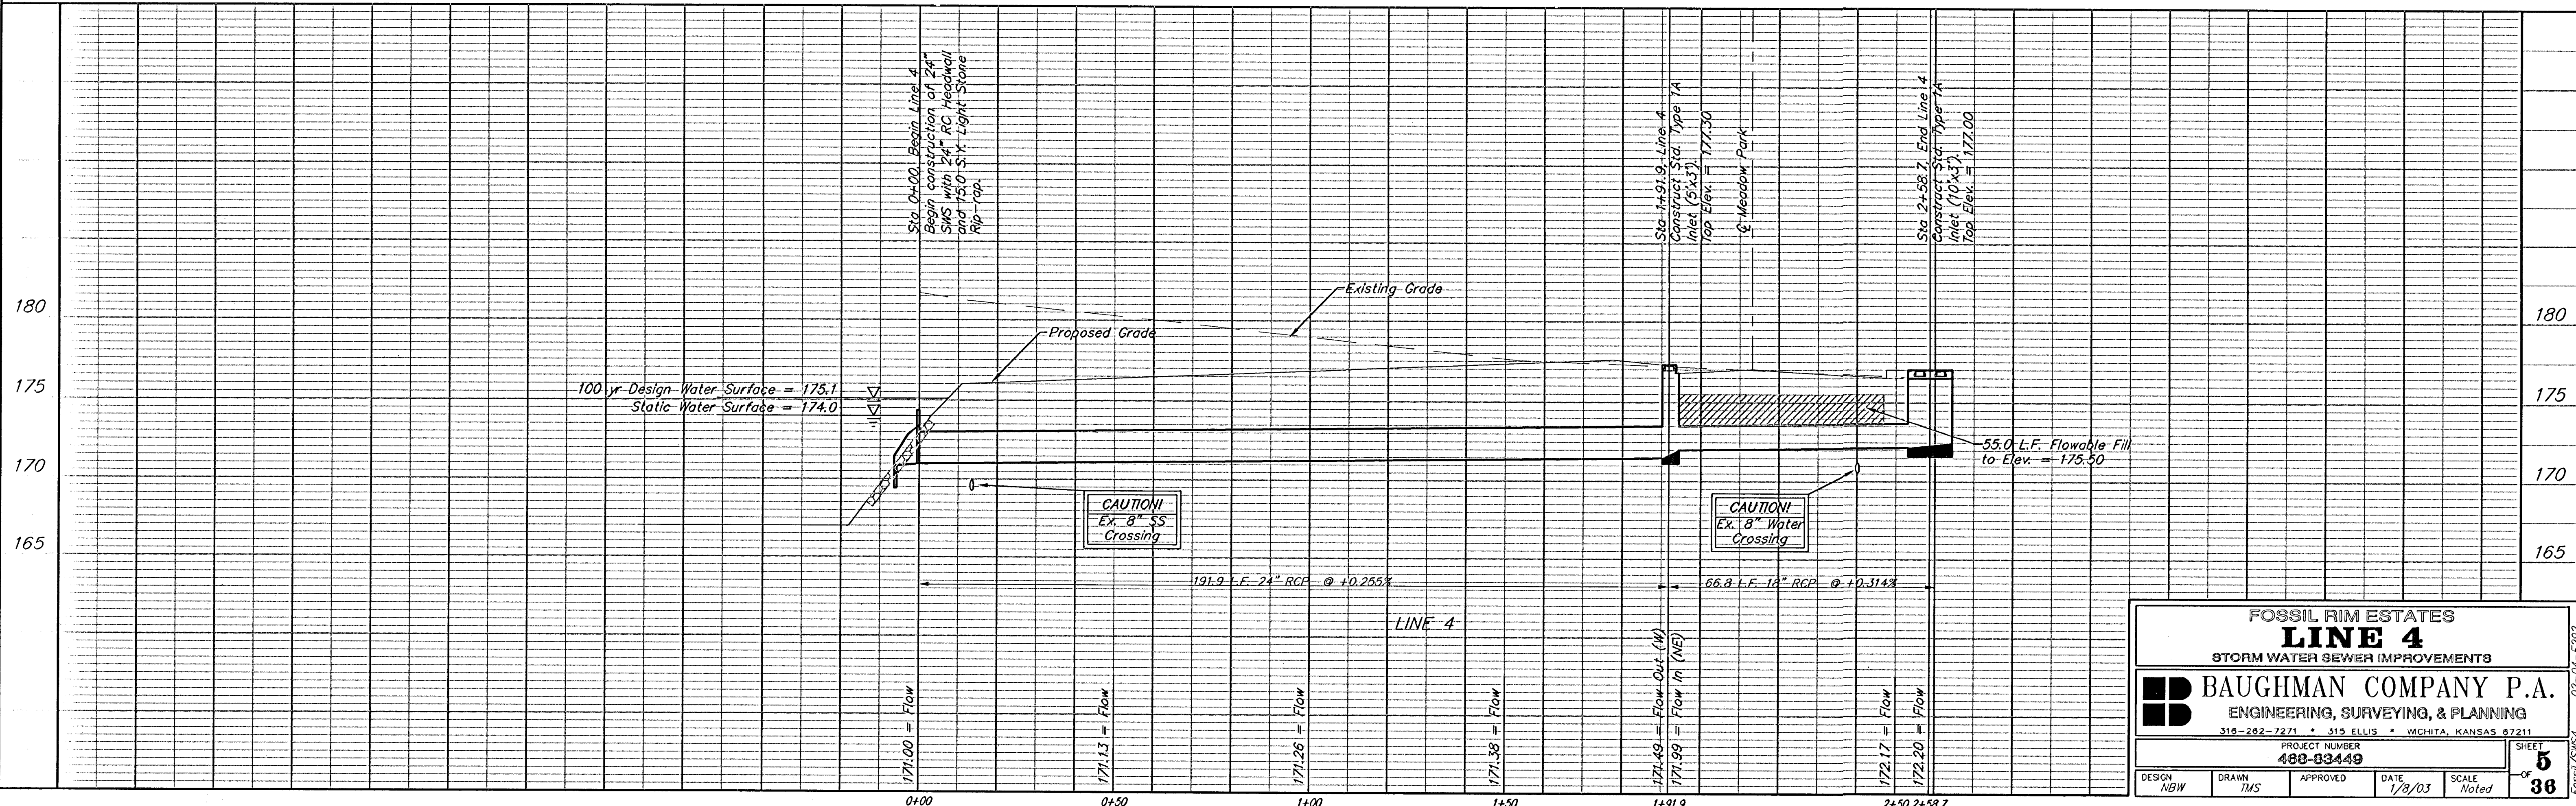

**FOSSIL RIM ESTATES**  
**LINE 4**  
 STORM WATER SEWER IMPROVEMENTS

**BAUGHMAN COMPANY P.A.**  
 ENGINEERING, SURVEYING, & PLANNING  
 316-202-7271 • 315 ELLIS • WICHITA, KANSAS 67211

PROJECT NUMBER  
**488-83449**

DESIGN NBW DRAWN TMS APPROVED DATE 1/8/03 SCALE Noted

SHEET **5** OF **36**