
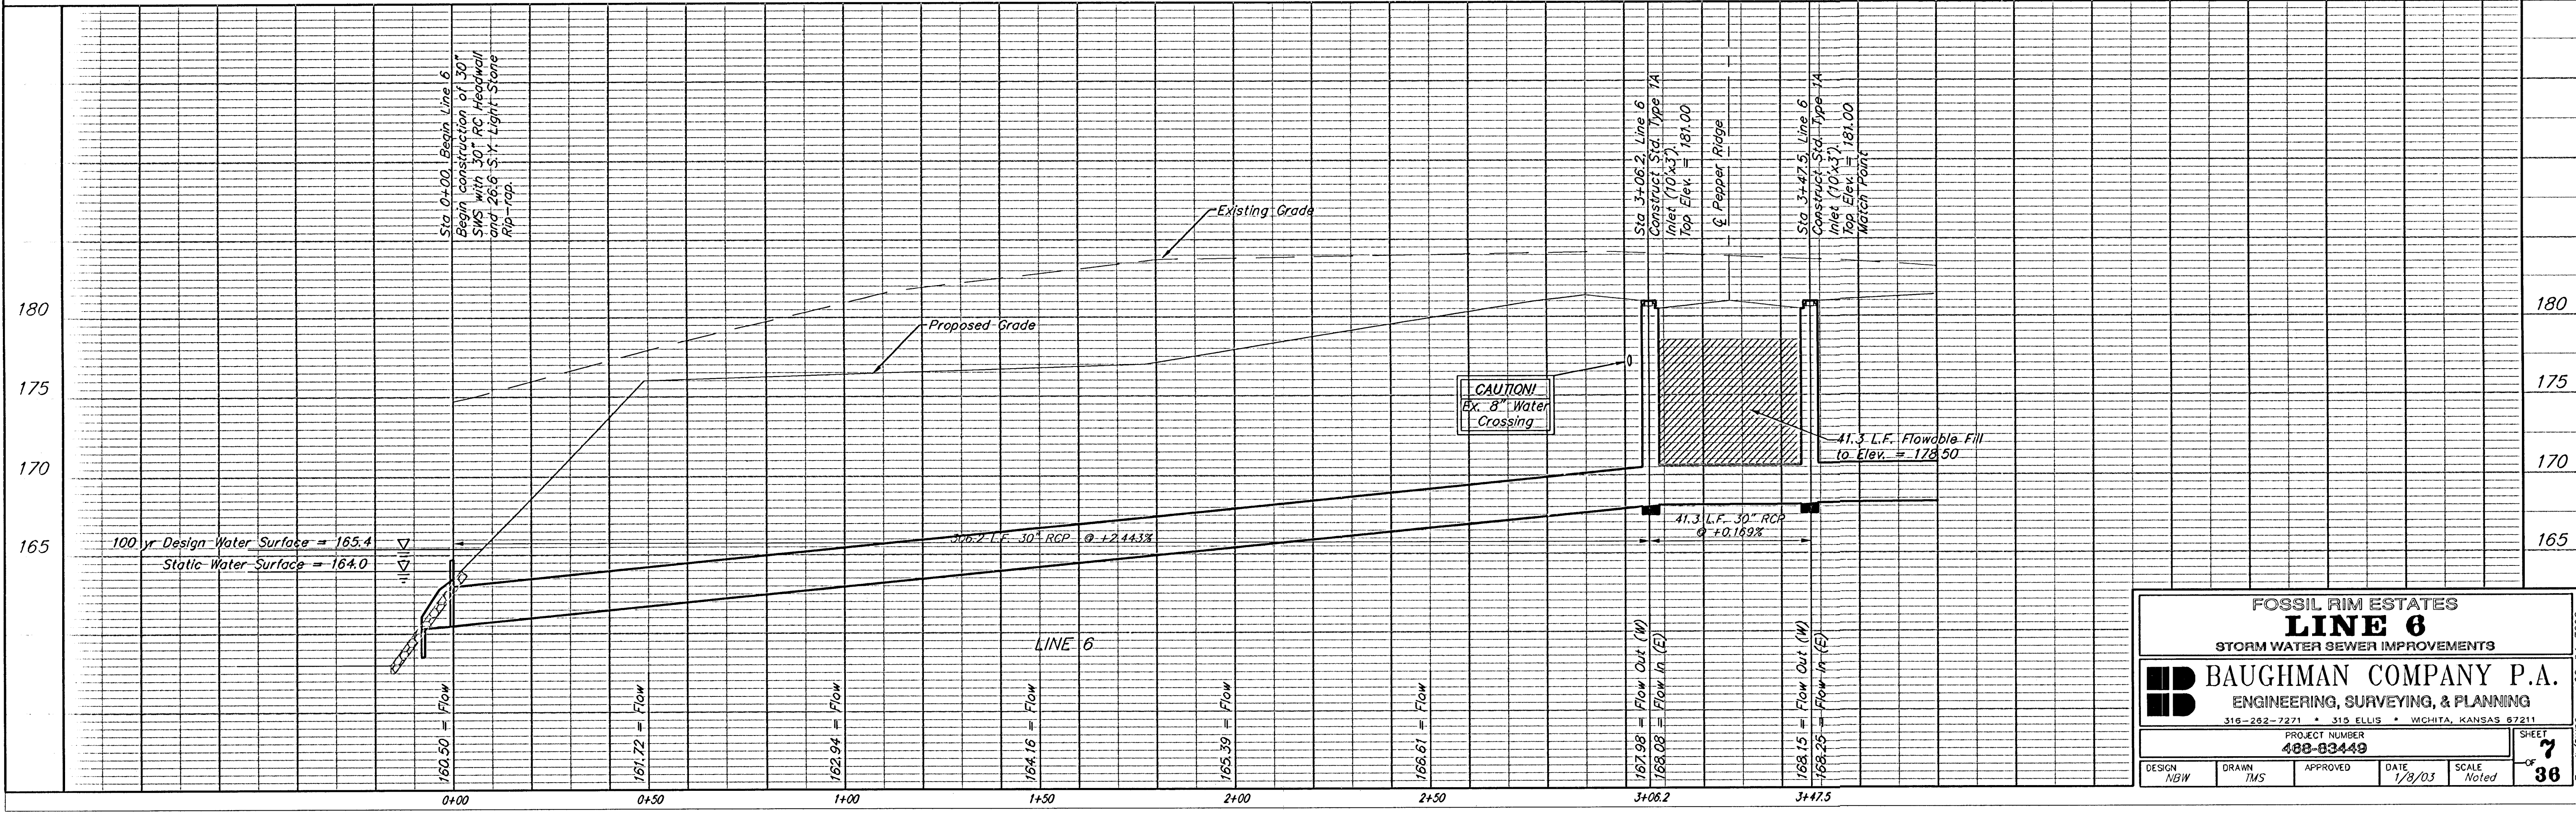


BENCHMARKS:
City of Wichita Disc, SE corner of
29th & Tyler
32.30 ft South of centerline
30.00 ft East of centerline
9.20 ft Southeast of power pole
43.20 ft Southeast of section corner
Elev. = 178.04 (City Datum)

"□" Cut in top of curb on the West
side of Pepper Ridge 65± south of
Lot 8, Blk. B, Fossil Rim Estates.
Elev. = 174.92 (City Datum)

Scale: 1" = 20' Horizontal
1" = 5' Vertical
• = Iron

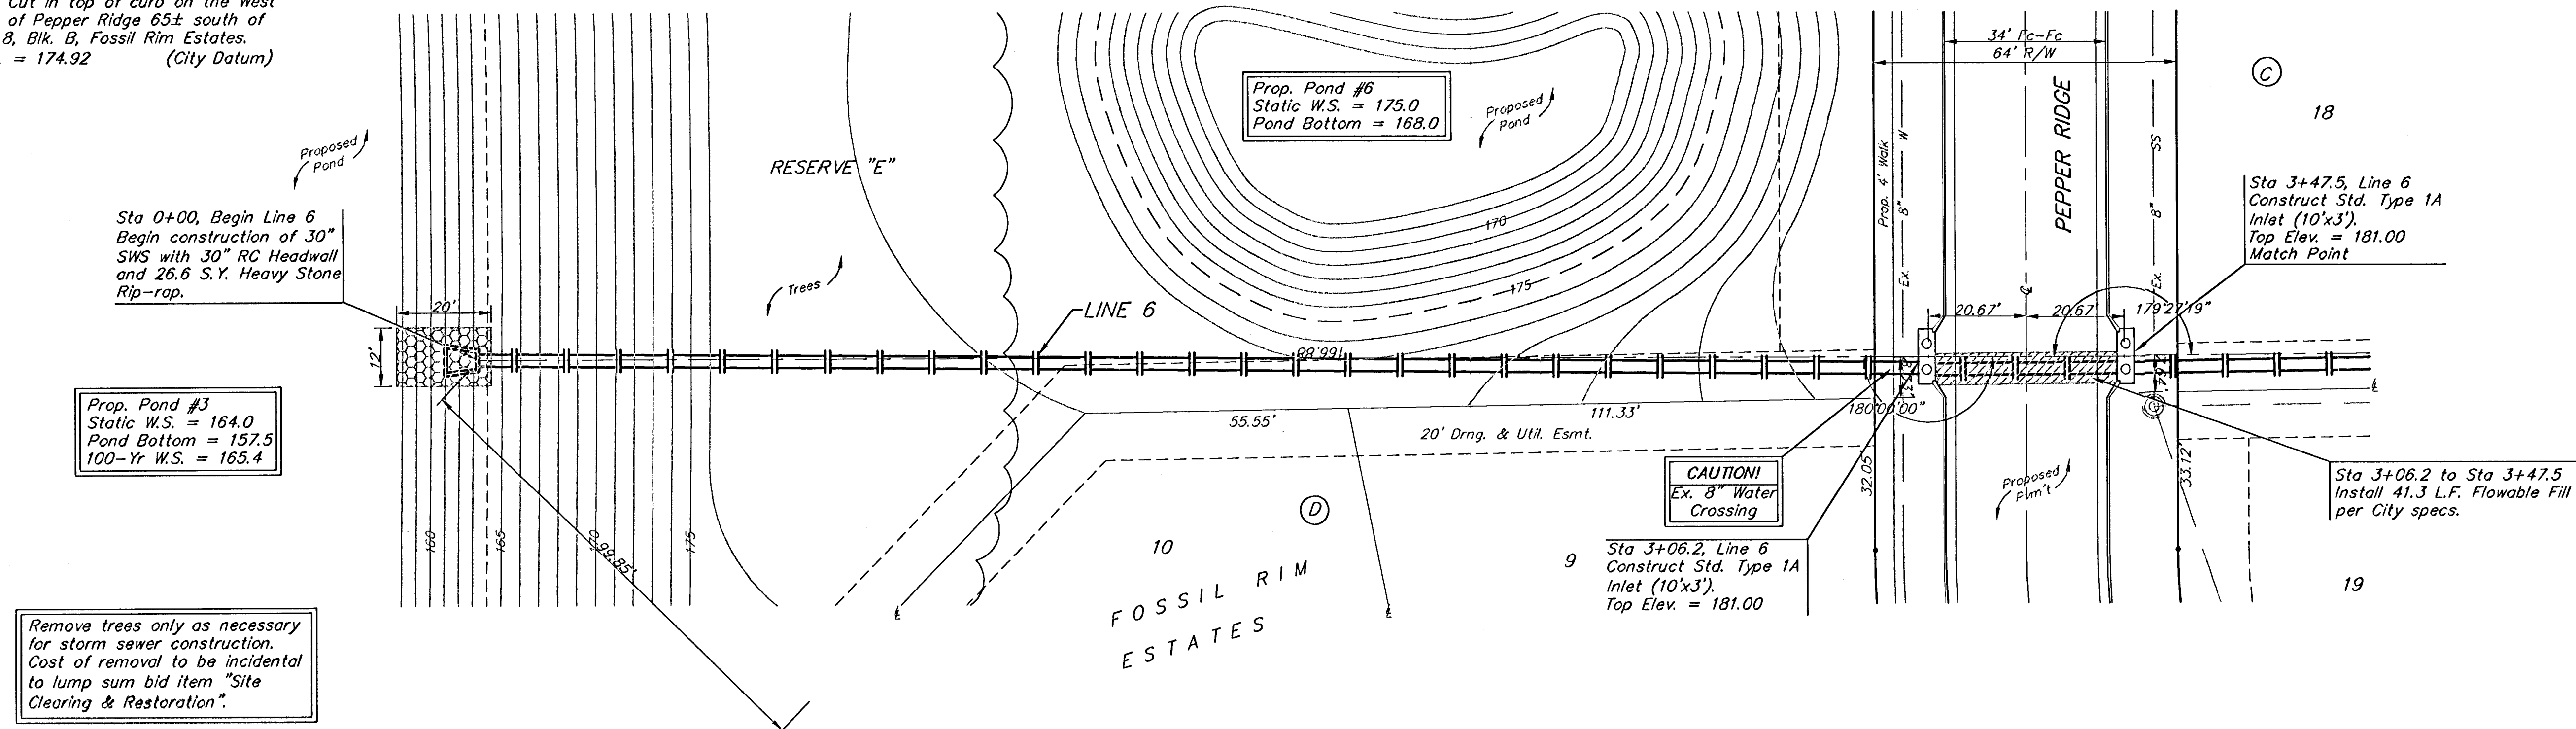

FOSSIL RIM ESTATES
LINE 6
STORM WATER SEWER IMPROVEMENTS

BAUGHMAN COMPANY P.A.
ENGINEERING, SURVEYING, & PLANNING
318-262-7271 • 318 ELLIS • WICHITA, KANSAS 67211

PROJECT NUMBER
488-63449

DESIGN: NBW DRAWN: TMS APPROVED: DATE: 1/8/03 SCALE: Noted

SHEET **7** OF **36**