
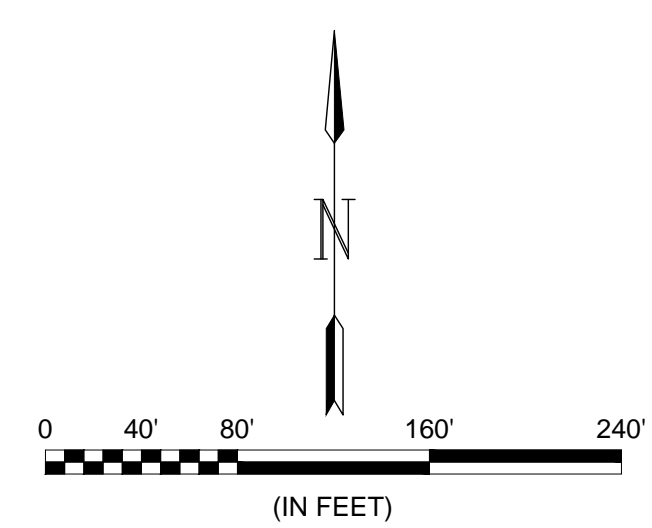


File: L:\2018\18267018 - Casa Bella Phase 6\Drawings\C3D\18267018 Bubble Maps.dwg Last Save: 4/15/2019 9:39 AM Last saved by: MTDolechek
 Last plotted by: Dolechek, Mark T. Plot Date: 4/15/2019 11:30 AM Plotter used: None Plot Style: --- Plot Scale: 1:2,564.9

Point #	Northing	Easting	Description
100	20056.22	21992.04	ADDITION COR.
101	20656.22	21994.29	ADDITION COR.
102	20735.73	21821.37	ADDITION COR.
103	20695.92	21667.23	ADDITION COR.
104	20696.46	21399.41	ADDITION COR.
105	20688.17	21329.13	ADDITION COR.
106	20738.42	21198.18	ADDITION COR.
107	20839.38	21223.26	ADDITION COR.
108	20058.41	20835.38	BLOCK COR.
109	20566.53	20847.00	BLOCK COR.
110	20552.65	21280.35	BLOCK COR.
111	20223.83	21435.79	BLOCK COR.
112	20281.83	21435.90	BLOCK COR.
113	20534.70	21335.58	BLOCK COR.
114	20313.22	21789.83	BLOCK COR.
115	20315.05	21848.10	BLOCK COR.
116	20463.01	21755.12	BLOCK COR.
117	20506.39	21798.66	BLOCK COR.
118	20547.48	21757.73	BLOCK COR.
119	20504.10	21714.18	BLOCK COR.
120	20587.75	21359.15	BLOCK COR.
121	20613.48	21300.48	BLOCK COR.
122	20058.56	20758.38	BLOCK COR.
123	20118.56	20758.50	BLOCK COR.
124	20178.54	20771.61	BLOCK COR.
125	20228.54	20771.71	BLOCK COR.
126	20286.54	20771.82	BLOCK COR.
127	20579.49	20784.32	BLOCK COR.
128	20477.24	20836.18	PC
129	20572.06	20914.72	PRC
130	20581.62	20998.75	PT
131	20581.28	21174.93	PC
132	20570.14	21234.79	PT
133	20527.42	21270.67	PC
134	20445.82	21255.47	PT
135	20353.17	21255.30	PC
136	20223.92	21384.05	PT
137	20281.92	21384.16	PC
138	20353.06	21313.30	PT
139	20445.71	21313.47	PC

Point #	Northing	Easting	Description
140	20506.64	21324.82	PT
141	20518.41	21419.97	PT
142	20518.16	21547.61	PC
143	20467.85	21668.43	PT
144	20379.94	21756.00	PC
145	20420.88	21797.09	PT
146	20508.78	21709.52	PC
147	20576.16	21547.72	PC
148	20576.41	21420.08	PC
149	20629.89	21257.71	PC
150	20645.28	21175.05	PT
151	20645.62	20998.87	PC
152	20634.40	20900.23	PRC
153	20678.78	20743.85	PT
154	20633.35	20698.77	PC
6000	20557.07	21588.93	MATCH FC
6001	20529.61	21583.48	MATCH FC
6002	20497.06	21700.03	VG FC
6003	20497.00	21728.31	VG FC
6004	20477.17	21748.07	VG FC
6005	20448.88	21748.02	VG FC
6006	20328.97	21801.85	PCC FC
6007	20296.82	21794.12	PRC FC
6008	20238.53	21820.17	HP FC
6009	20299.66	21843.53	PRC FC
6010	20320.29	21832.25	PCC FC
6011	20510.13	21781.87	PC FC
6012	20520.69	21806.64	PRC FC
6013	20580.39	21831.85	HP FC
6014	20555.40	21772.05	PRC FC
6015	20530.32	21761.76	PT FC
6016	20478.44	21679.05	PT FC
6017	20390.53	21766.63	PC FC
6018	20410.29	21786.47	PT FC

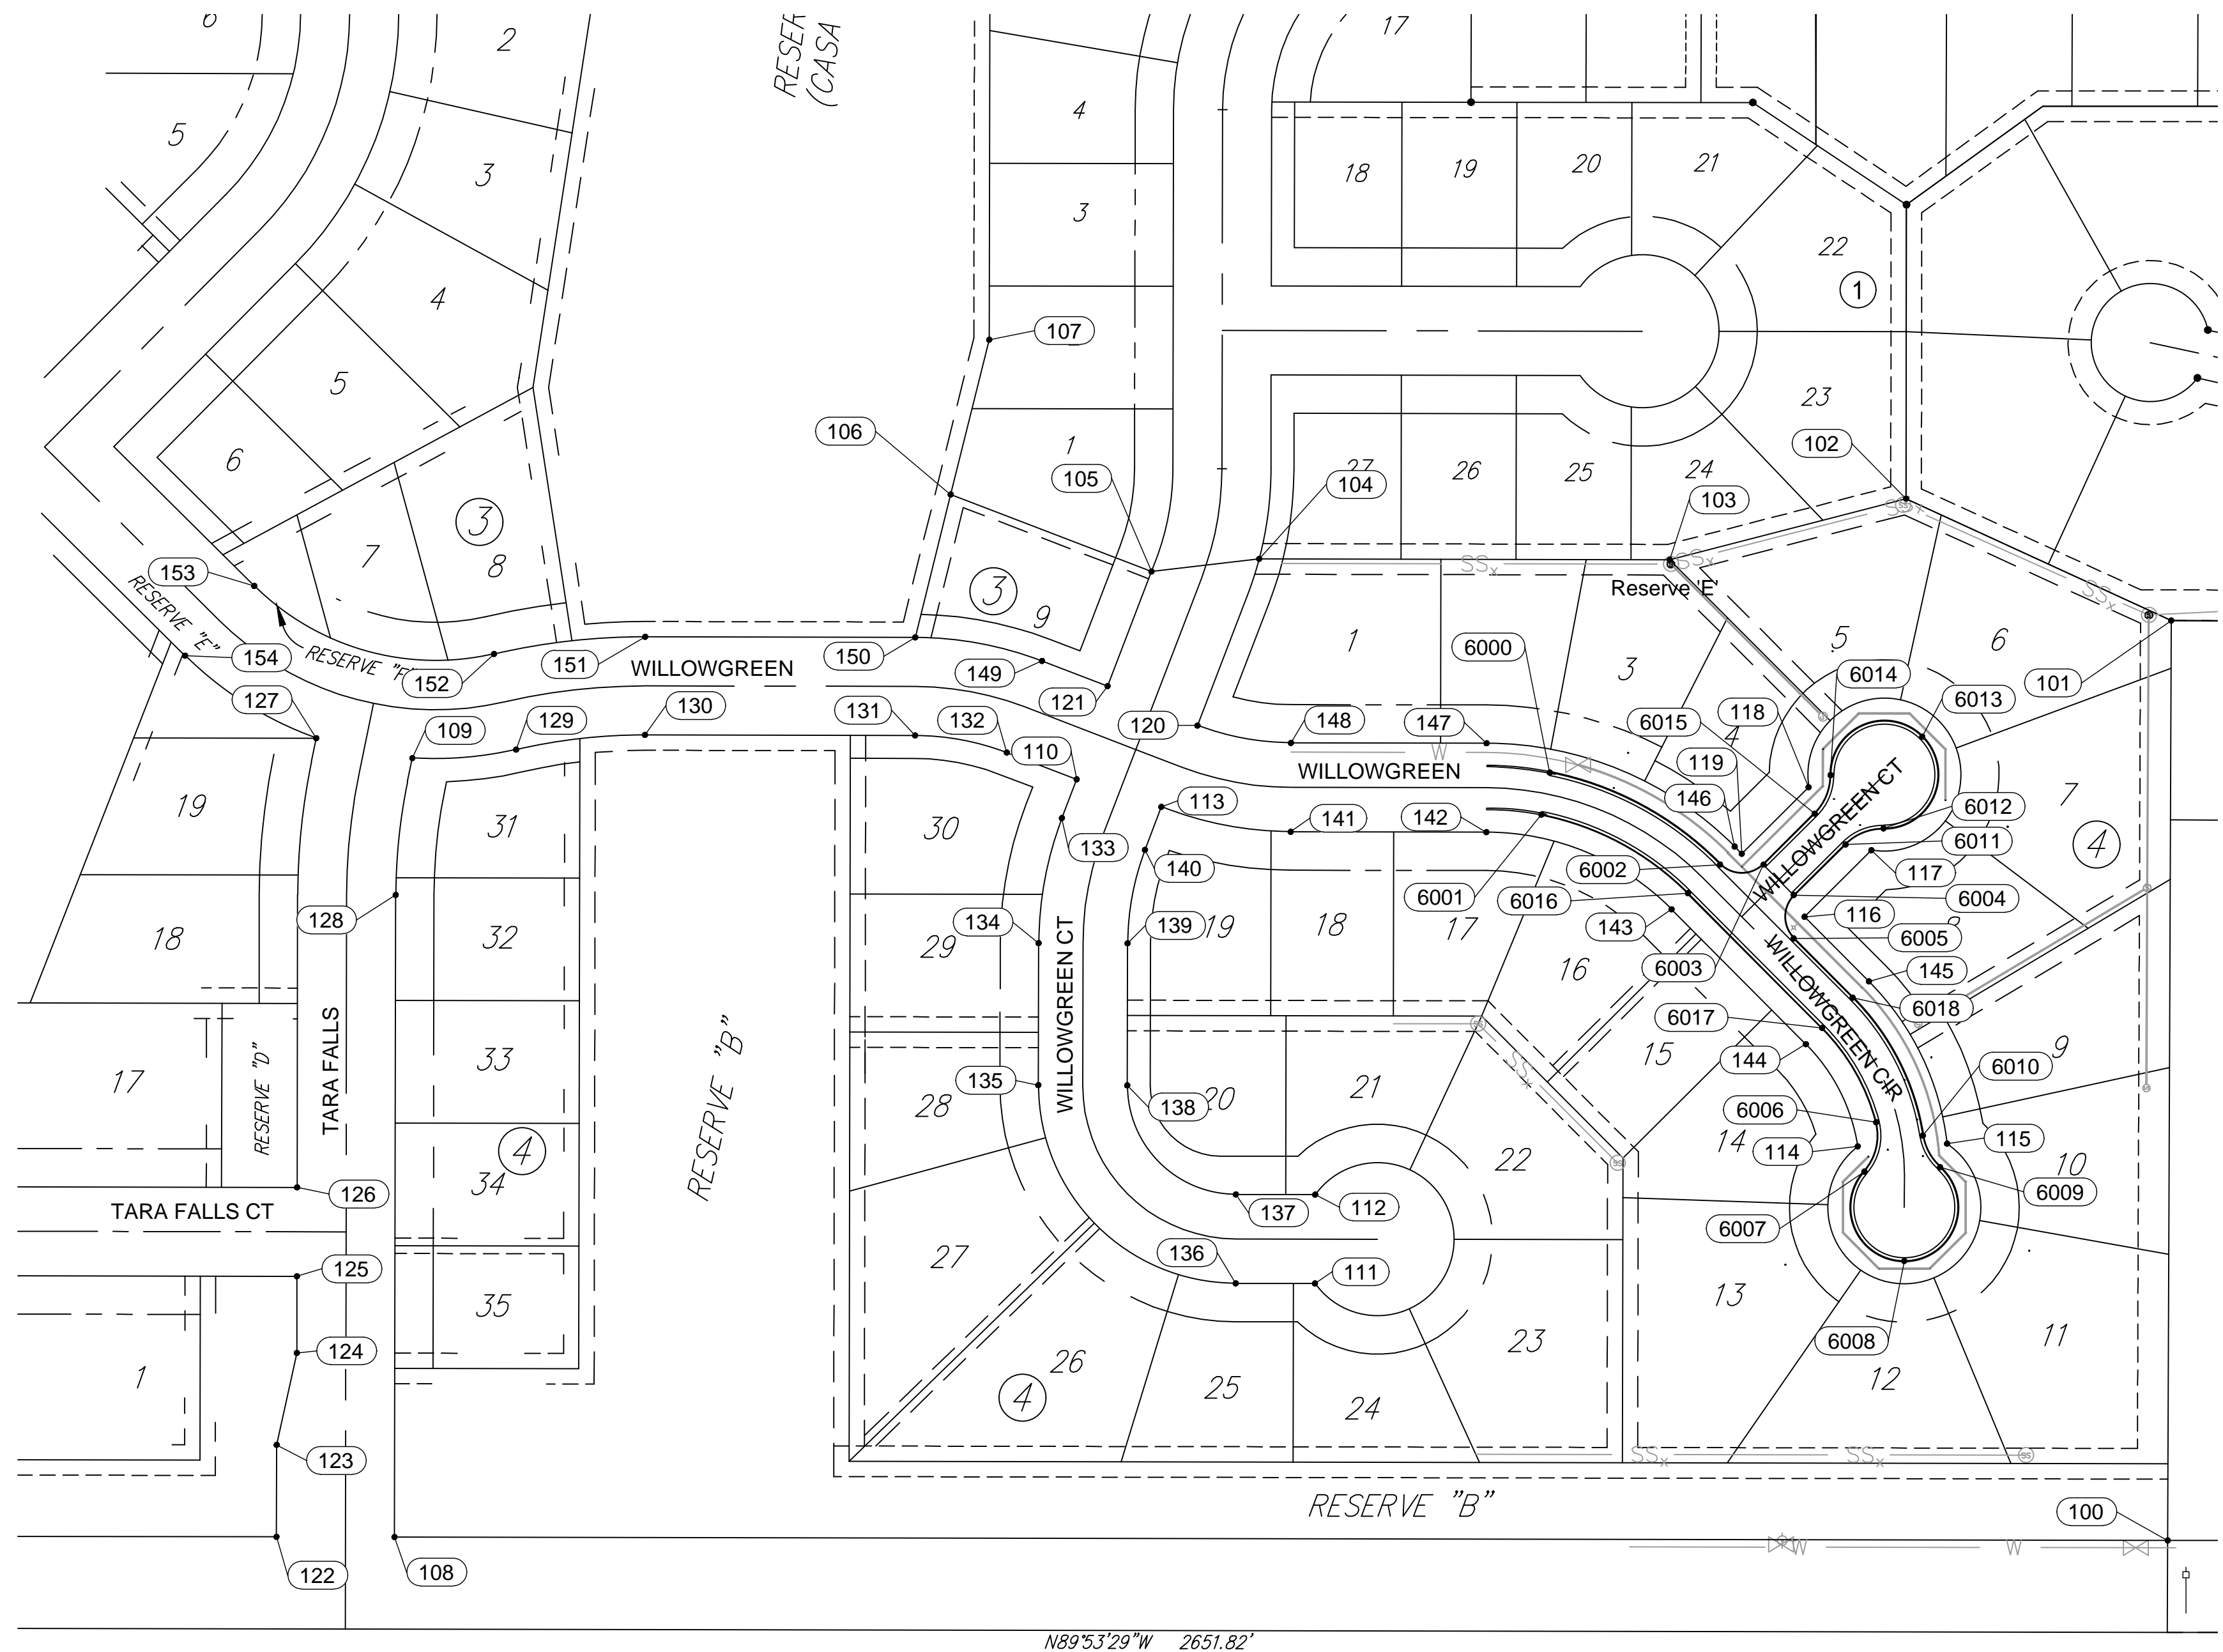

GARVER
 © 2019 GARVER, LLC
 THIS DOCUMENT, ALONG WITH THE IDEAS AND DESIGNS CONVEYED HEREIN, SHALL BE CONSIDERED INSTRUMENTS OF PROFESSIONAL SERVICE AND ARE PROPERTY OF GARVER, LLC. ANY USE, REPRODUCTION, OR DISTRIBUTION OF THIS DOCUMENT, ALONG WITH THE IDEAS AND DESIGN CONTAINED HEREIN, IS PROHIBITED UNLESS AUTHORIZED IN WRITING BY GARVER, LLC OR EXPLICITLY ALLOWED IN THE GOVERNING PROFESSIONAL SERVICES AGREEMENT FOR THIS WORK.

MARK T. DOLECHEK
 LICENSED
 25299
 PROFESSIONAL ENGINEER
 KANSAS
 Digitally Signed 04/15/2019

REV.	DATE	DESCRIPTION	BY

CITY OF WICHITA
 WICHITA, KANSAS
 CASA BELLA, PHASE 6
 PAVING

Paving Bubble Map

JOB NO.: 18267018
 DATE: APRIL 2019
 DESIGNED BY: MTD
 DRAWN BY: MTD

BAR IS ONE INCH ON ORIGINAL DRAWING
 0 1"
 IF NOT ONE INCH ON THIS SHEET, ADJUST SCALES ACCORDINGLY.

DRAWING NUMBER

SHEET NUMBER **18** OF **19**