


PLAN LINE 1 - CONTD

SCALE: 1"=40'

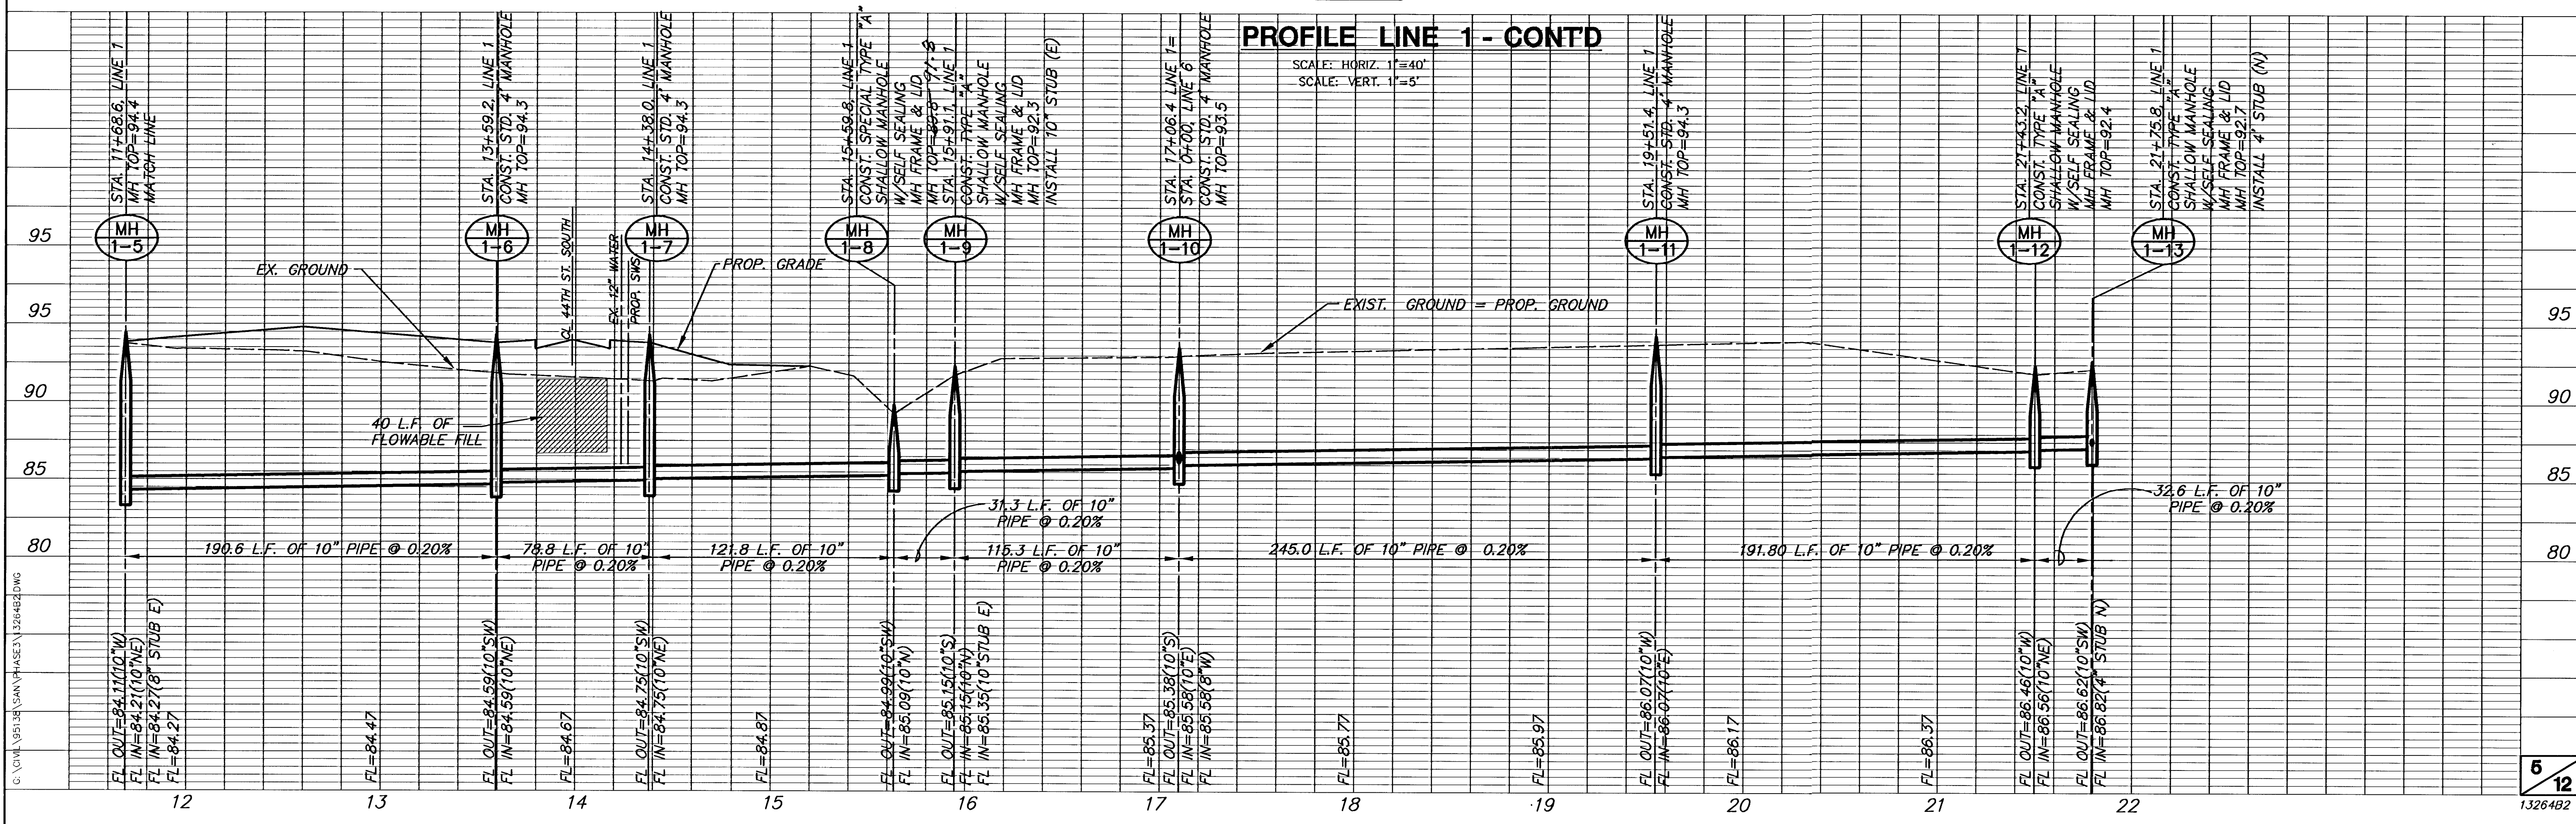

PROFILE LINE 1 - CONTD

SCALE: HORIZ. 1"=40'
SCALE: VERT. 1"=5'

G:\CIVIL\950133\950133\PHASE3\1326482.DWG