



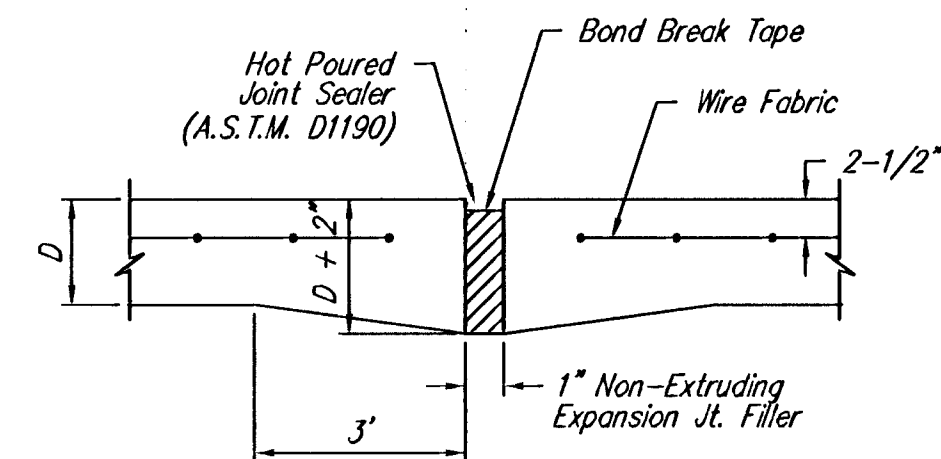


EXPANSION JOINT


NOTE: Extra Thickness to be Subsidiary to Price of Square Yards Pavement

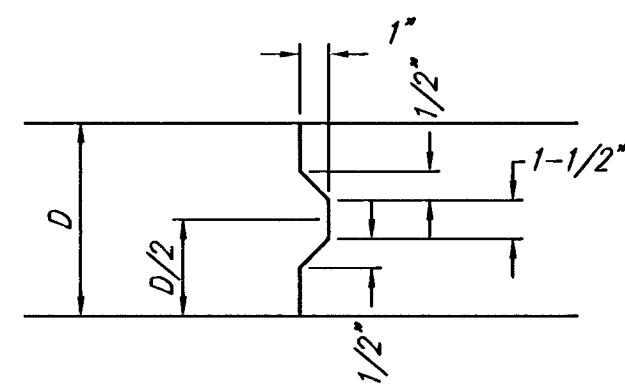


KEYWAY DETAIL

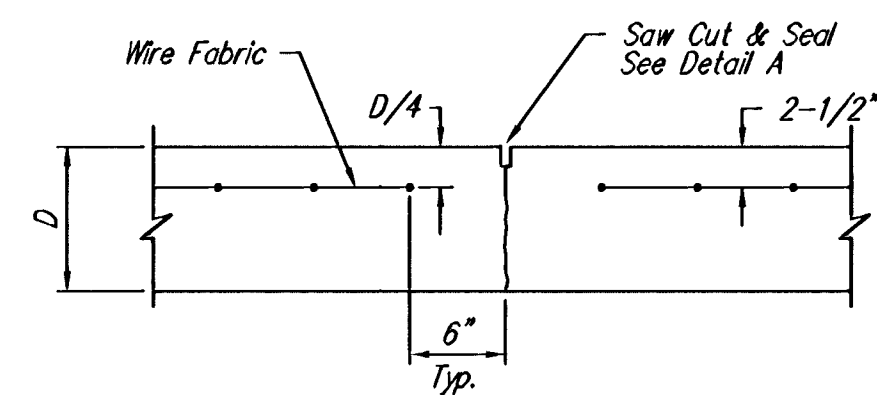


CONTRACTION JOINT DETAIL (C.J.)

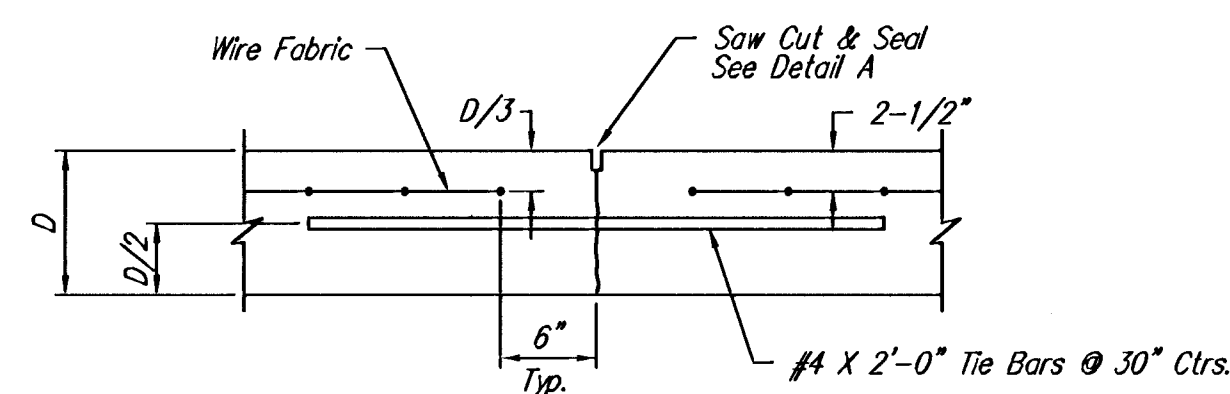


LONGITUDINAL JOINT DETAIL (L.J.)

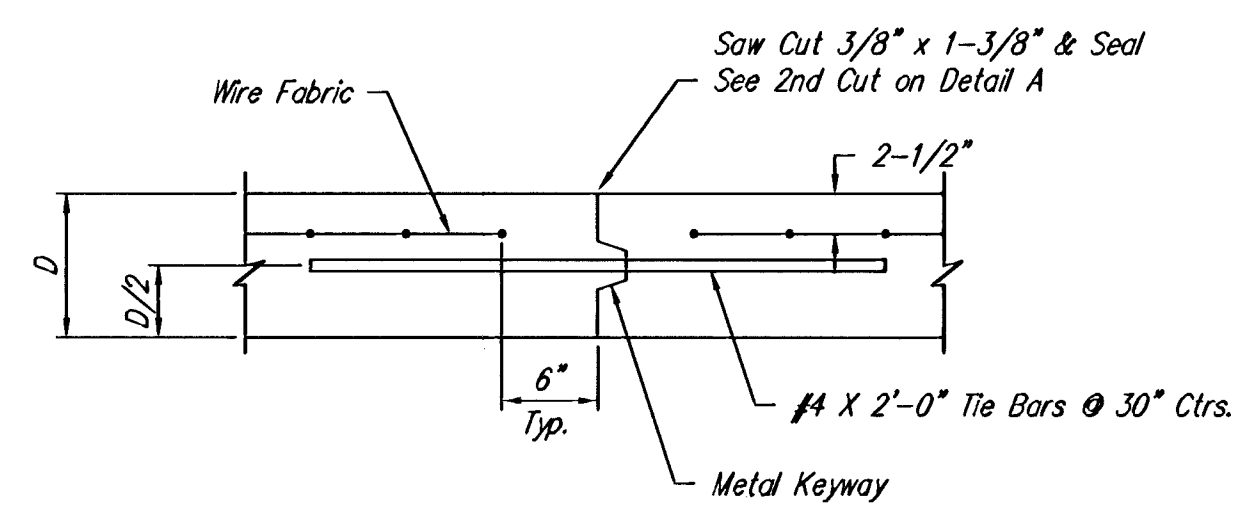


OPTIONAL LONGITUDINAL JOINT DETAIL (L.J.)

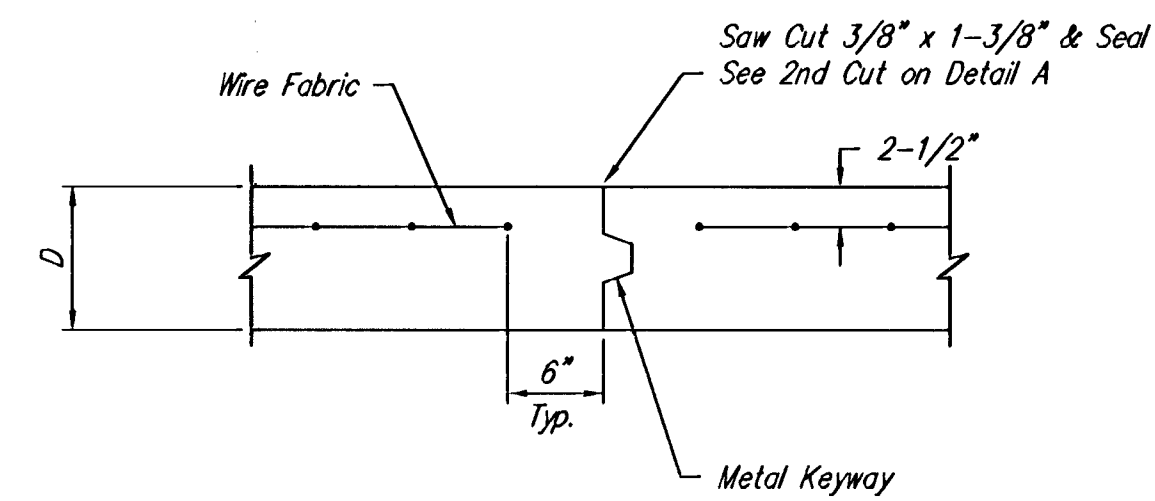


OPTIONAL CONTRACTION JOINT

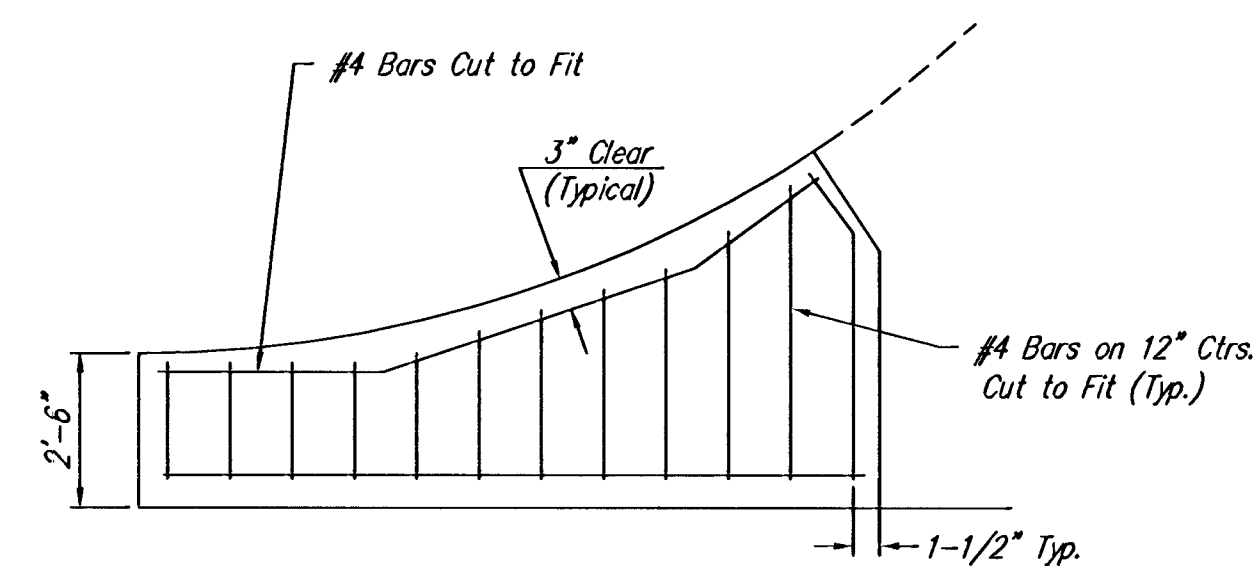


WING REINFORCING DETAIL

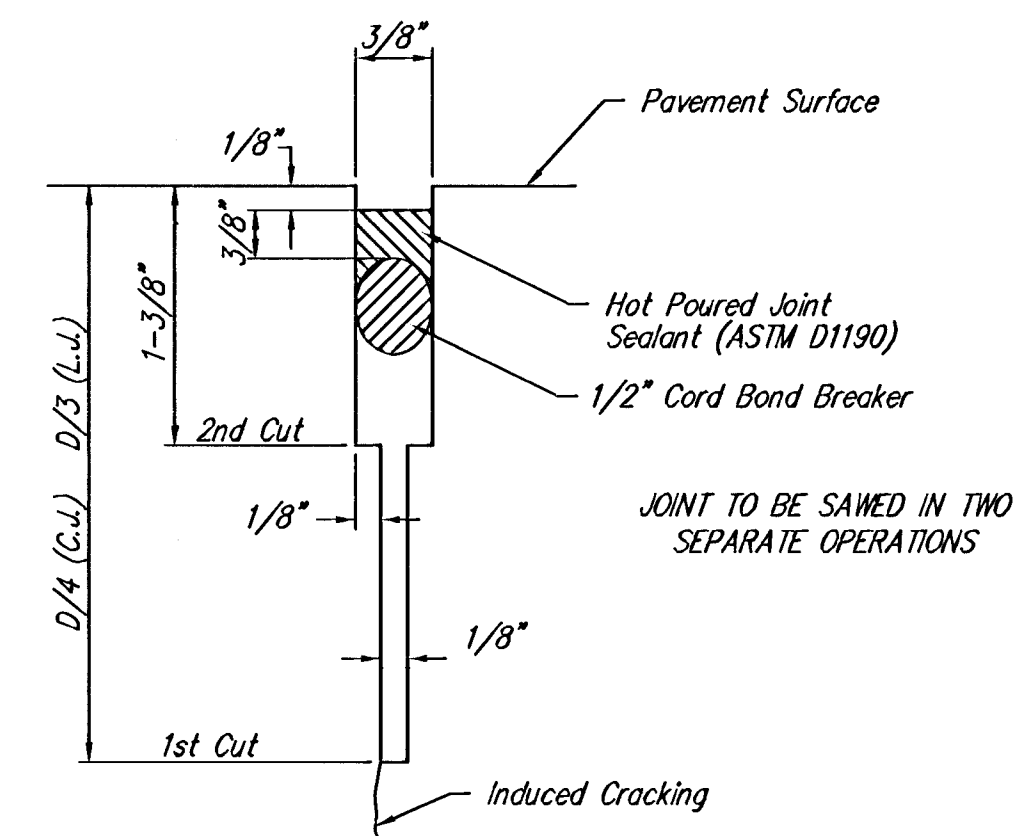

SAW JOINT DETAIL

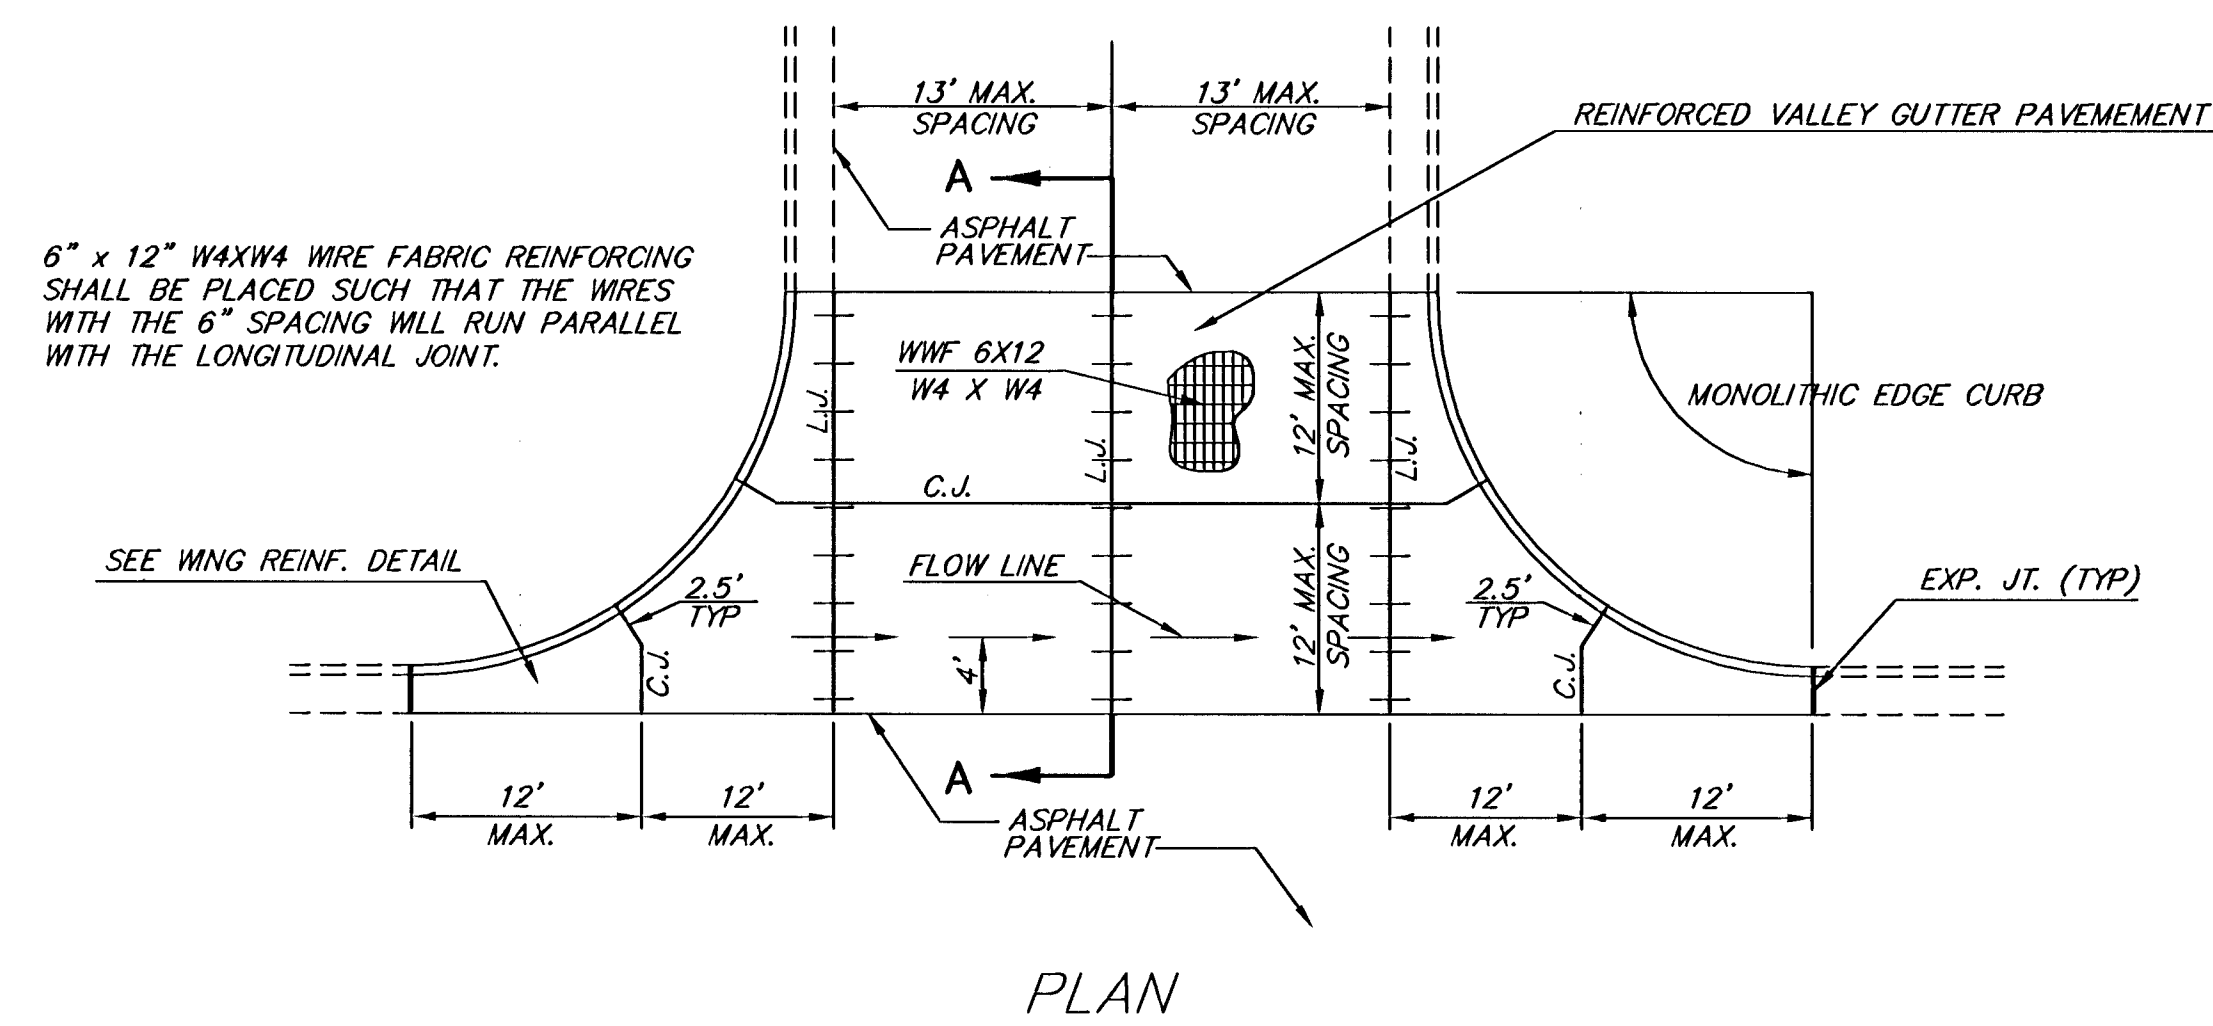


PLAN

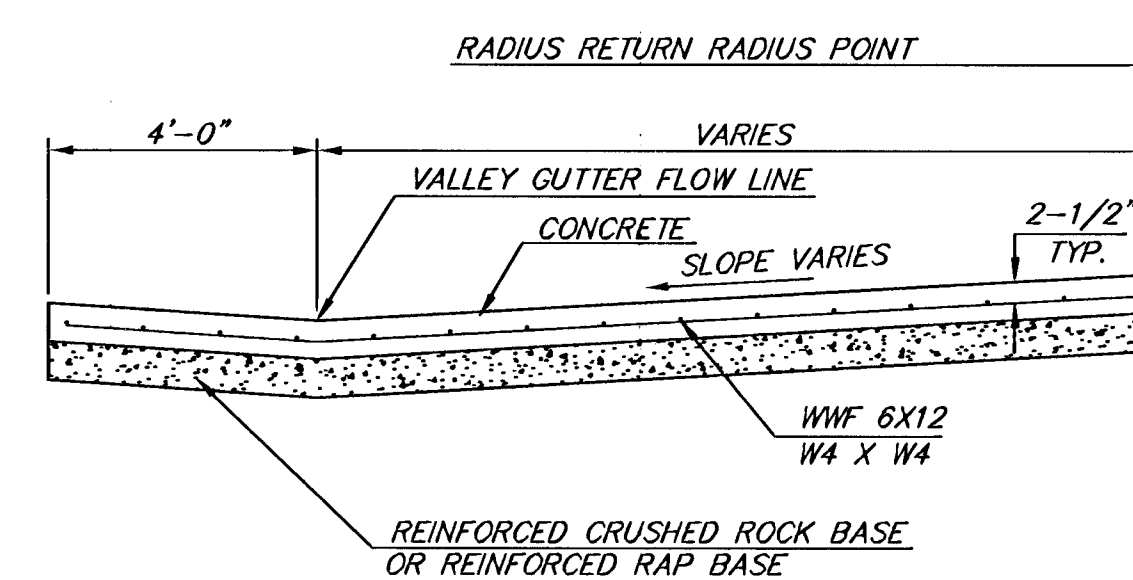

SECTION A-A

REINFORCED VALLEY GUTTER DETAIL

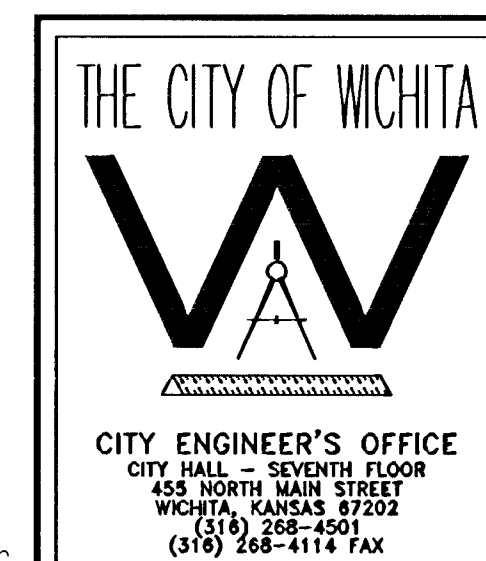

VALLEY GUTTER DETAILS

NEIL D. CABLE - CITY ENGINEER

PROJECT NUMBER  
472-83458

INDEX CODE  
765803

DATE  
JULY 2003

SHEET 3 OF 30