



G:\APPS\UCA\PI\748\BASE.dwg Mon Jun 23 09:12:08 2003

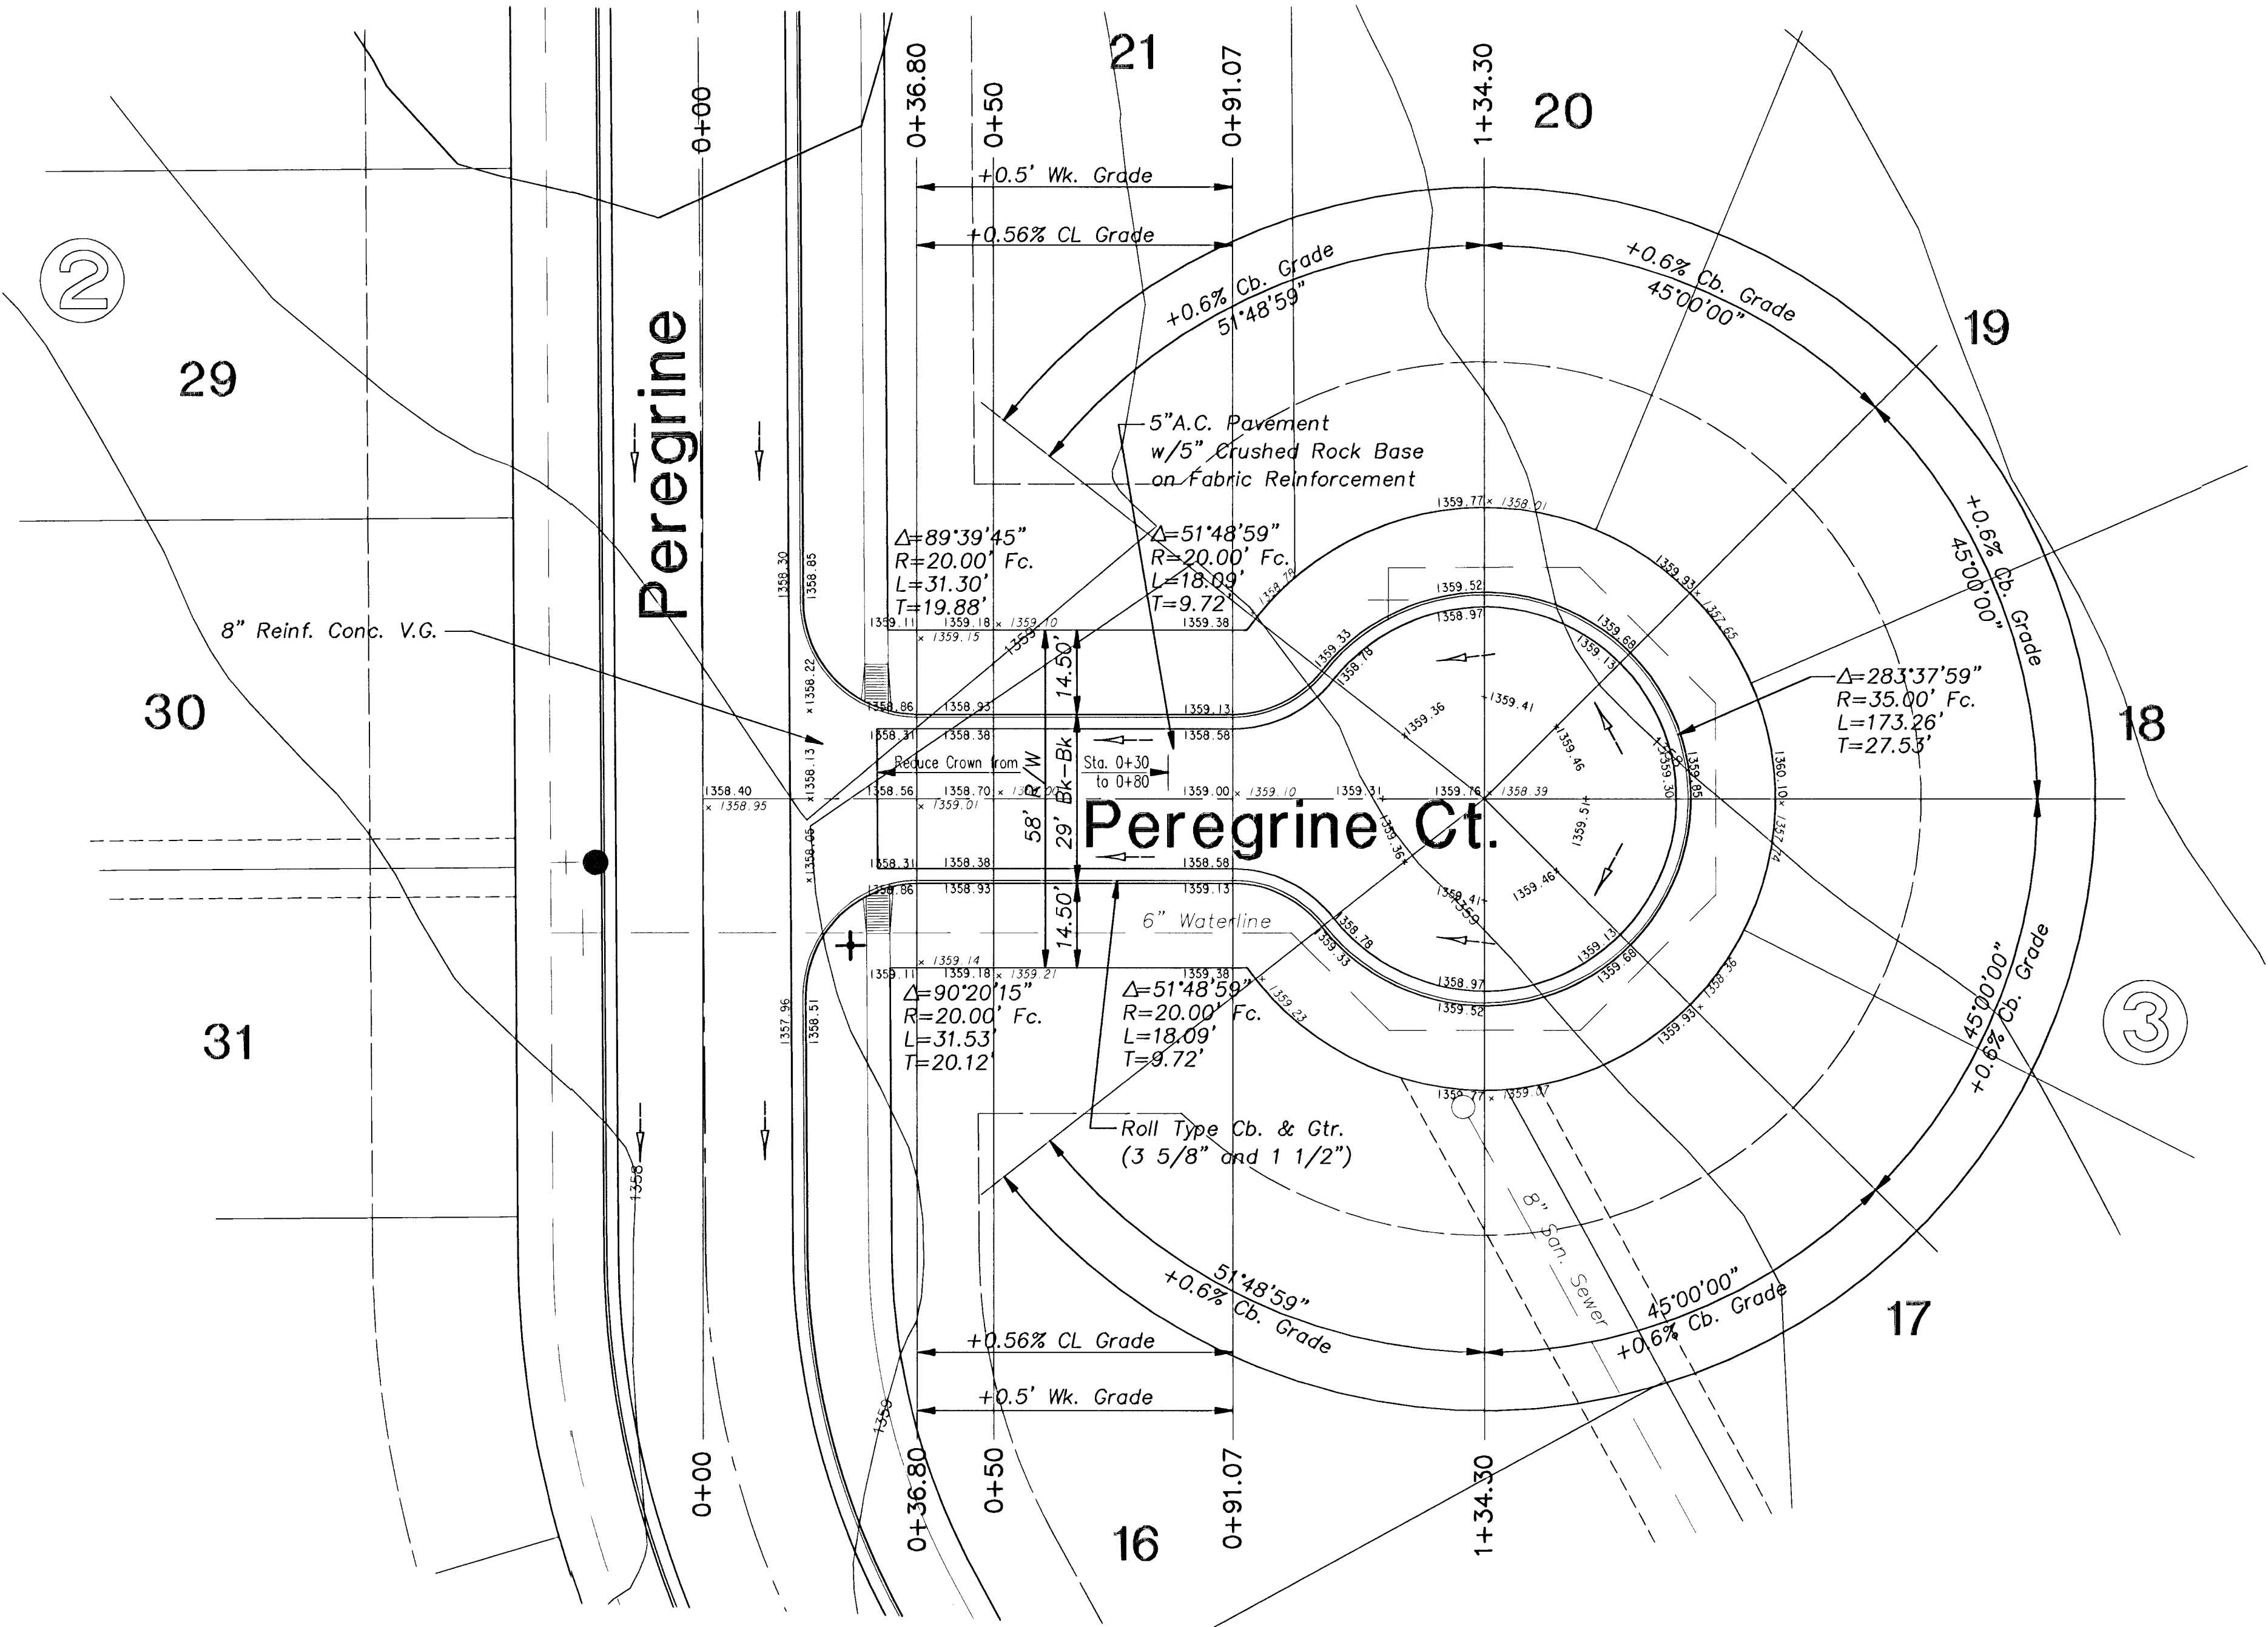

NOTE:
All top of curb grades are to top of combined curb and gutter. 0.25' must be subtracted from top of curb elevations to top of roll curb.

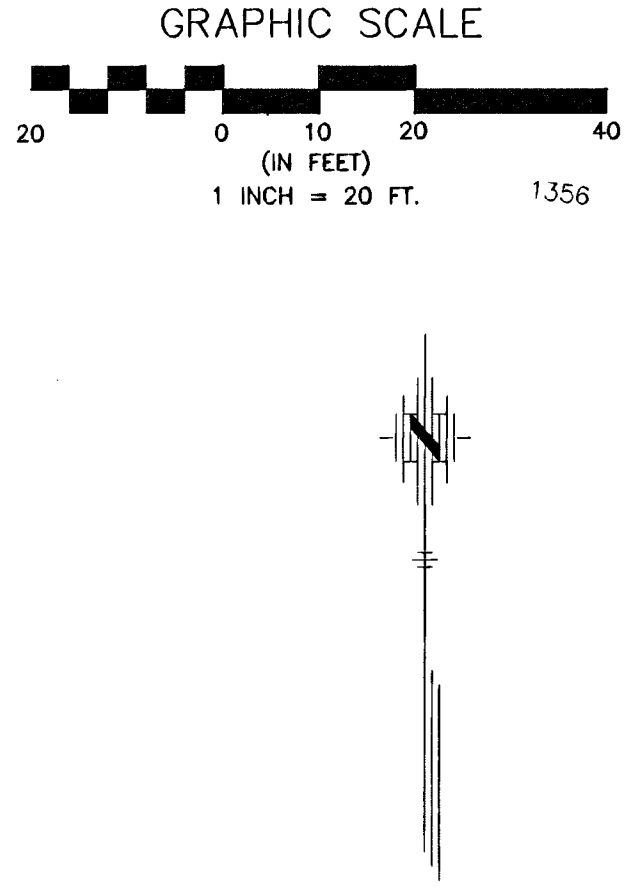

FINAL	Designed By: J. Ubert / B. Kulla		POE & ASSOCIATES OF KANSAS, INC.		FALCON FALLS - PHASE 1	
	Drawn By: B. Kulla		CONSULTING ENGINEERS		STREET IMPROVEMENTS	
Sheet	Poe Job No.: 1748A		5940 E. Central, Suite 200 ■ Wichita, KS 67208-4242		PEREGRINE COURT	
8 of 88	Date: May 2003		Phone 316/685-4114 ■ FAX 316/685-4444		CITY OF WICHITA, KANSAS	
					NEL D. CABLE, P.E. - CITY ENGINEER	
					C.O.W. Project # 472-88687 C.C.A. # 765762	
	No.	Date	By	Approved	Revision	