
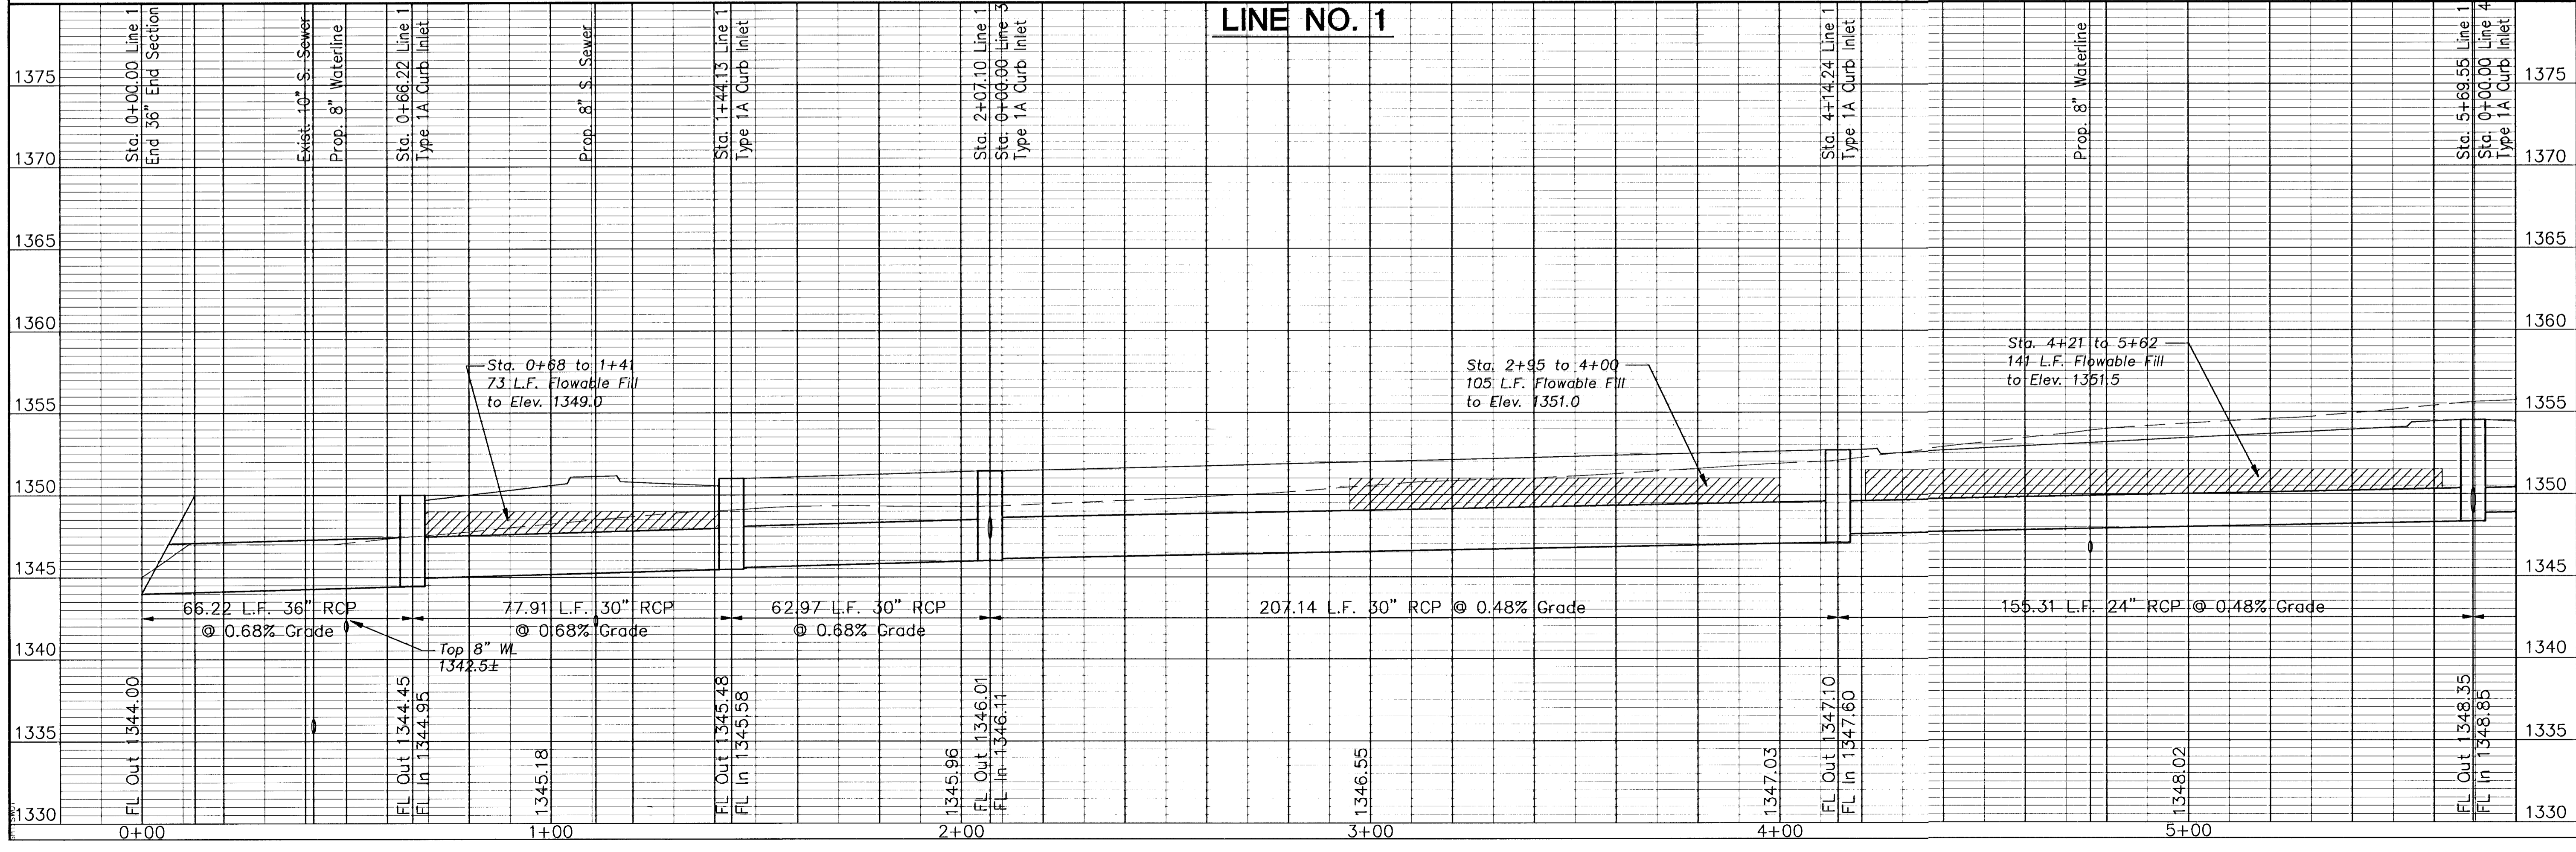
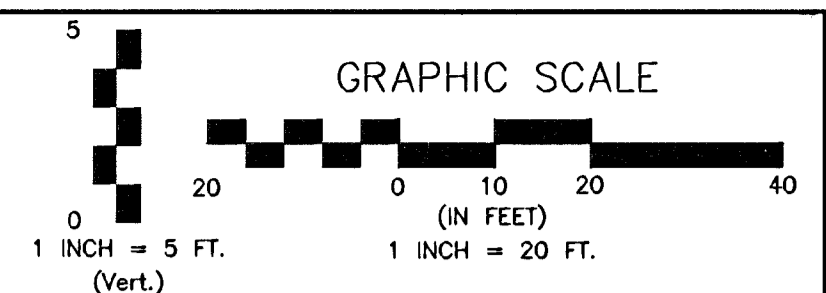


6: WPPSS\OCA\1748\BASE.dwg Mon Jun 23 10:41:44 2003

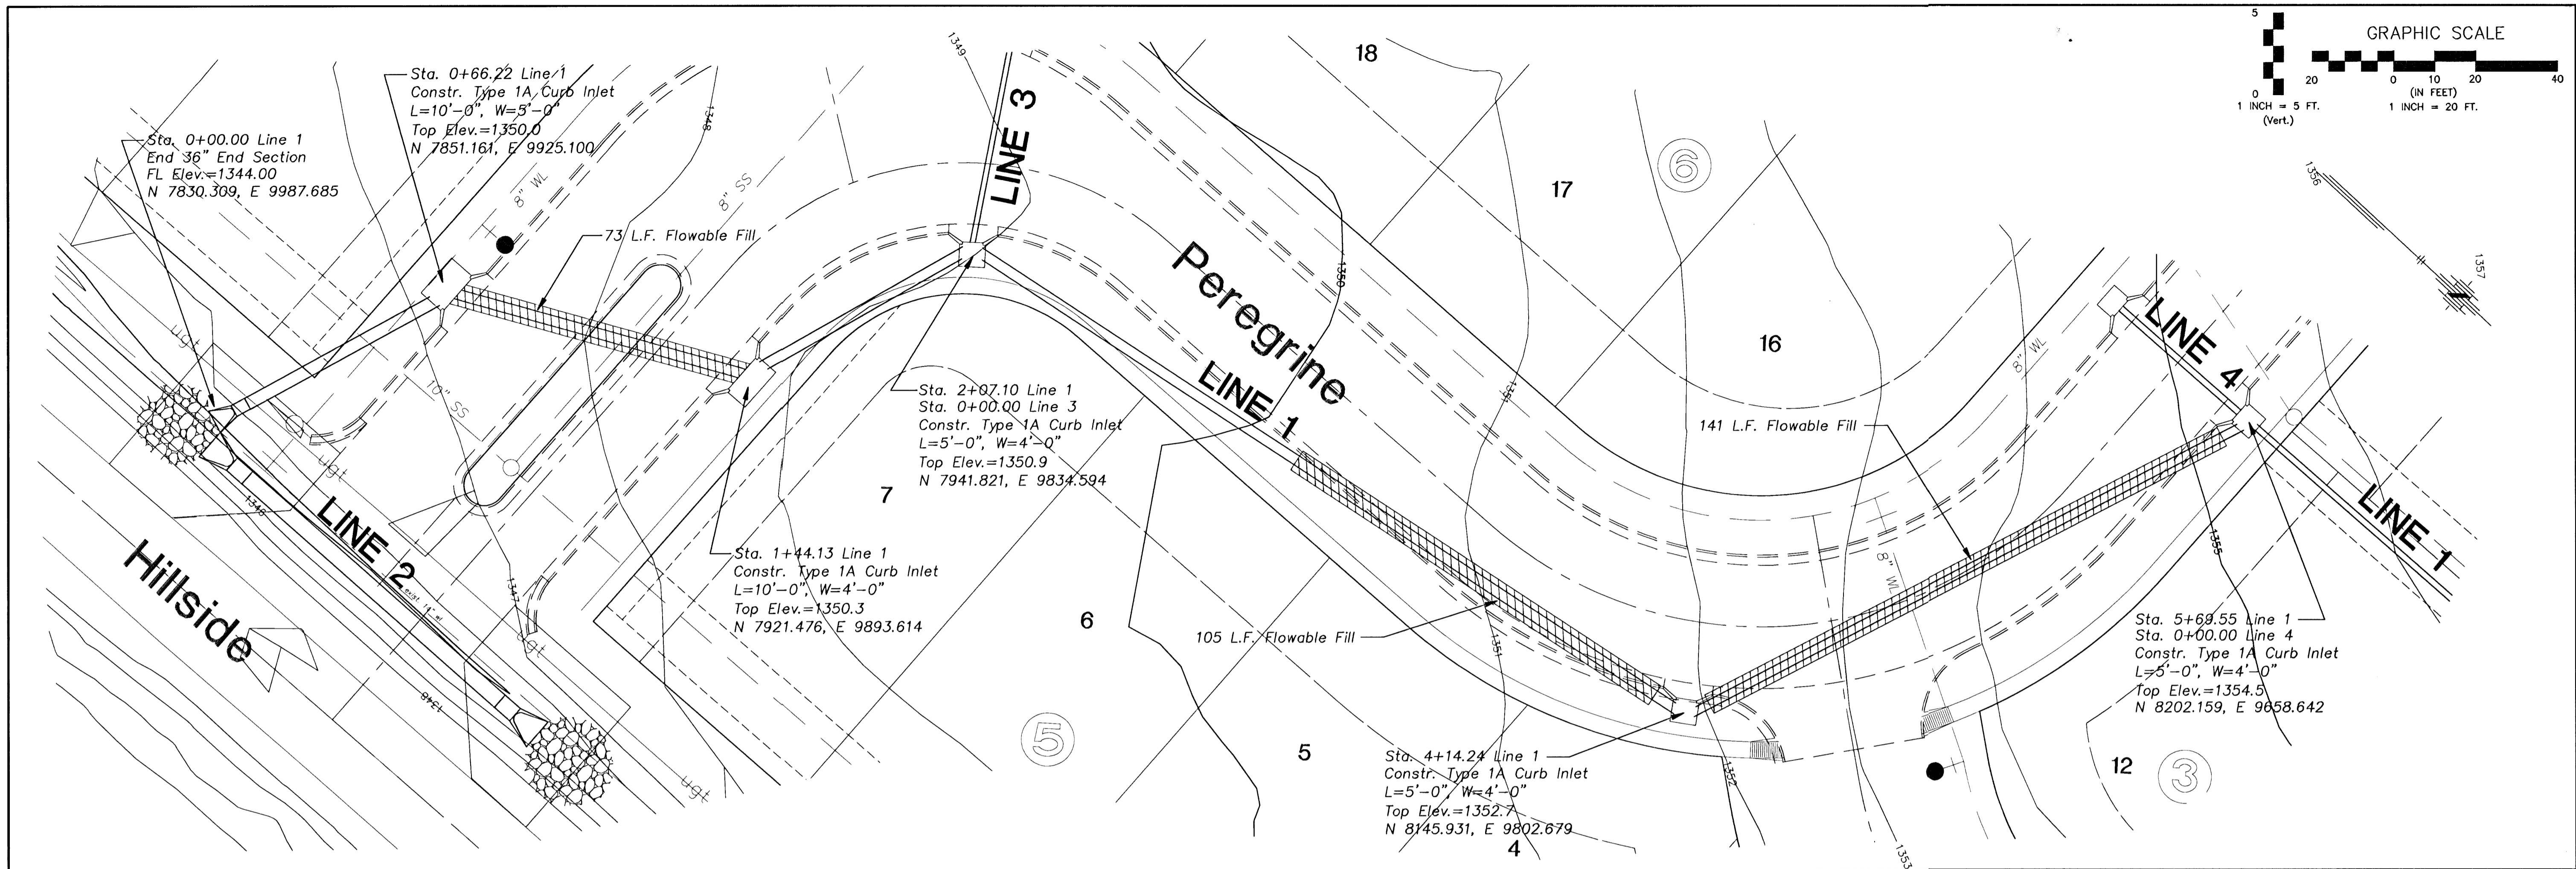

No.	Date	By	Approved	Revision

FALCON FALLS - PHASE 1
STREET IMPROVEMENTS
LINE NUMBER 1
CITY OF WICHITA, KANSAS
NEIL D. CABLE, P.E. - CITY ENGINEER
C.O.W. Project # 472-85687 O.C.A. # 765782

POE & ASSOCIATES OF KANSAS, INC.
CONSULTING ENGINEERS
5940 E. Central, Suite 200 Wichita, KS 67208-4242
Phone 316-685-4114 FAX 316-685-4444

FINAL

Designed By: J. Ubert / B. Kulla
Drawn By: B. Kulla
Poe Job No.: 1748A
Date: May 2003

Sheet 14 of 88