
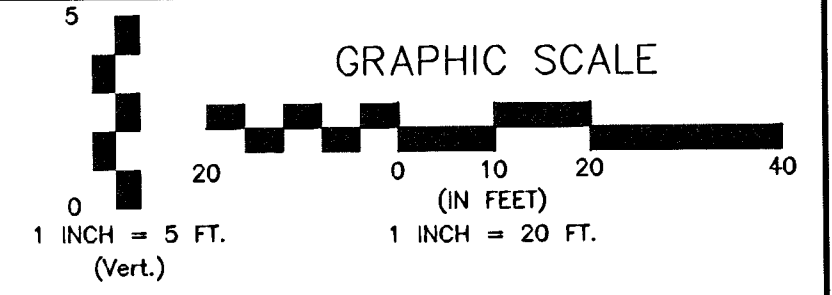
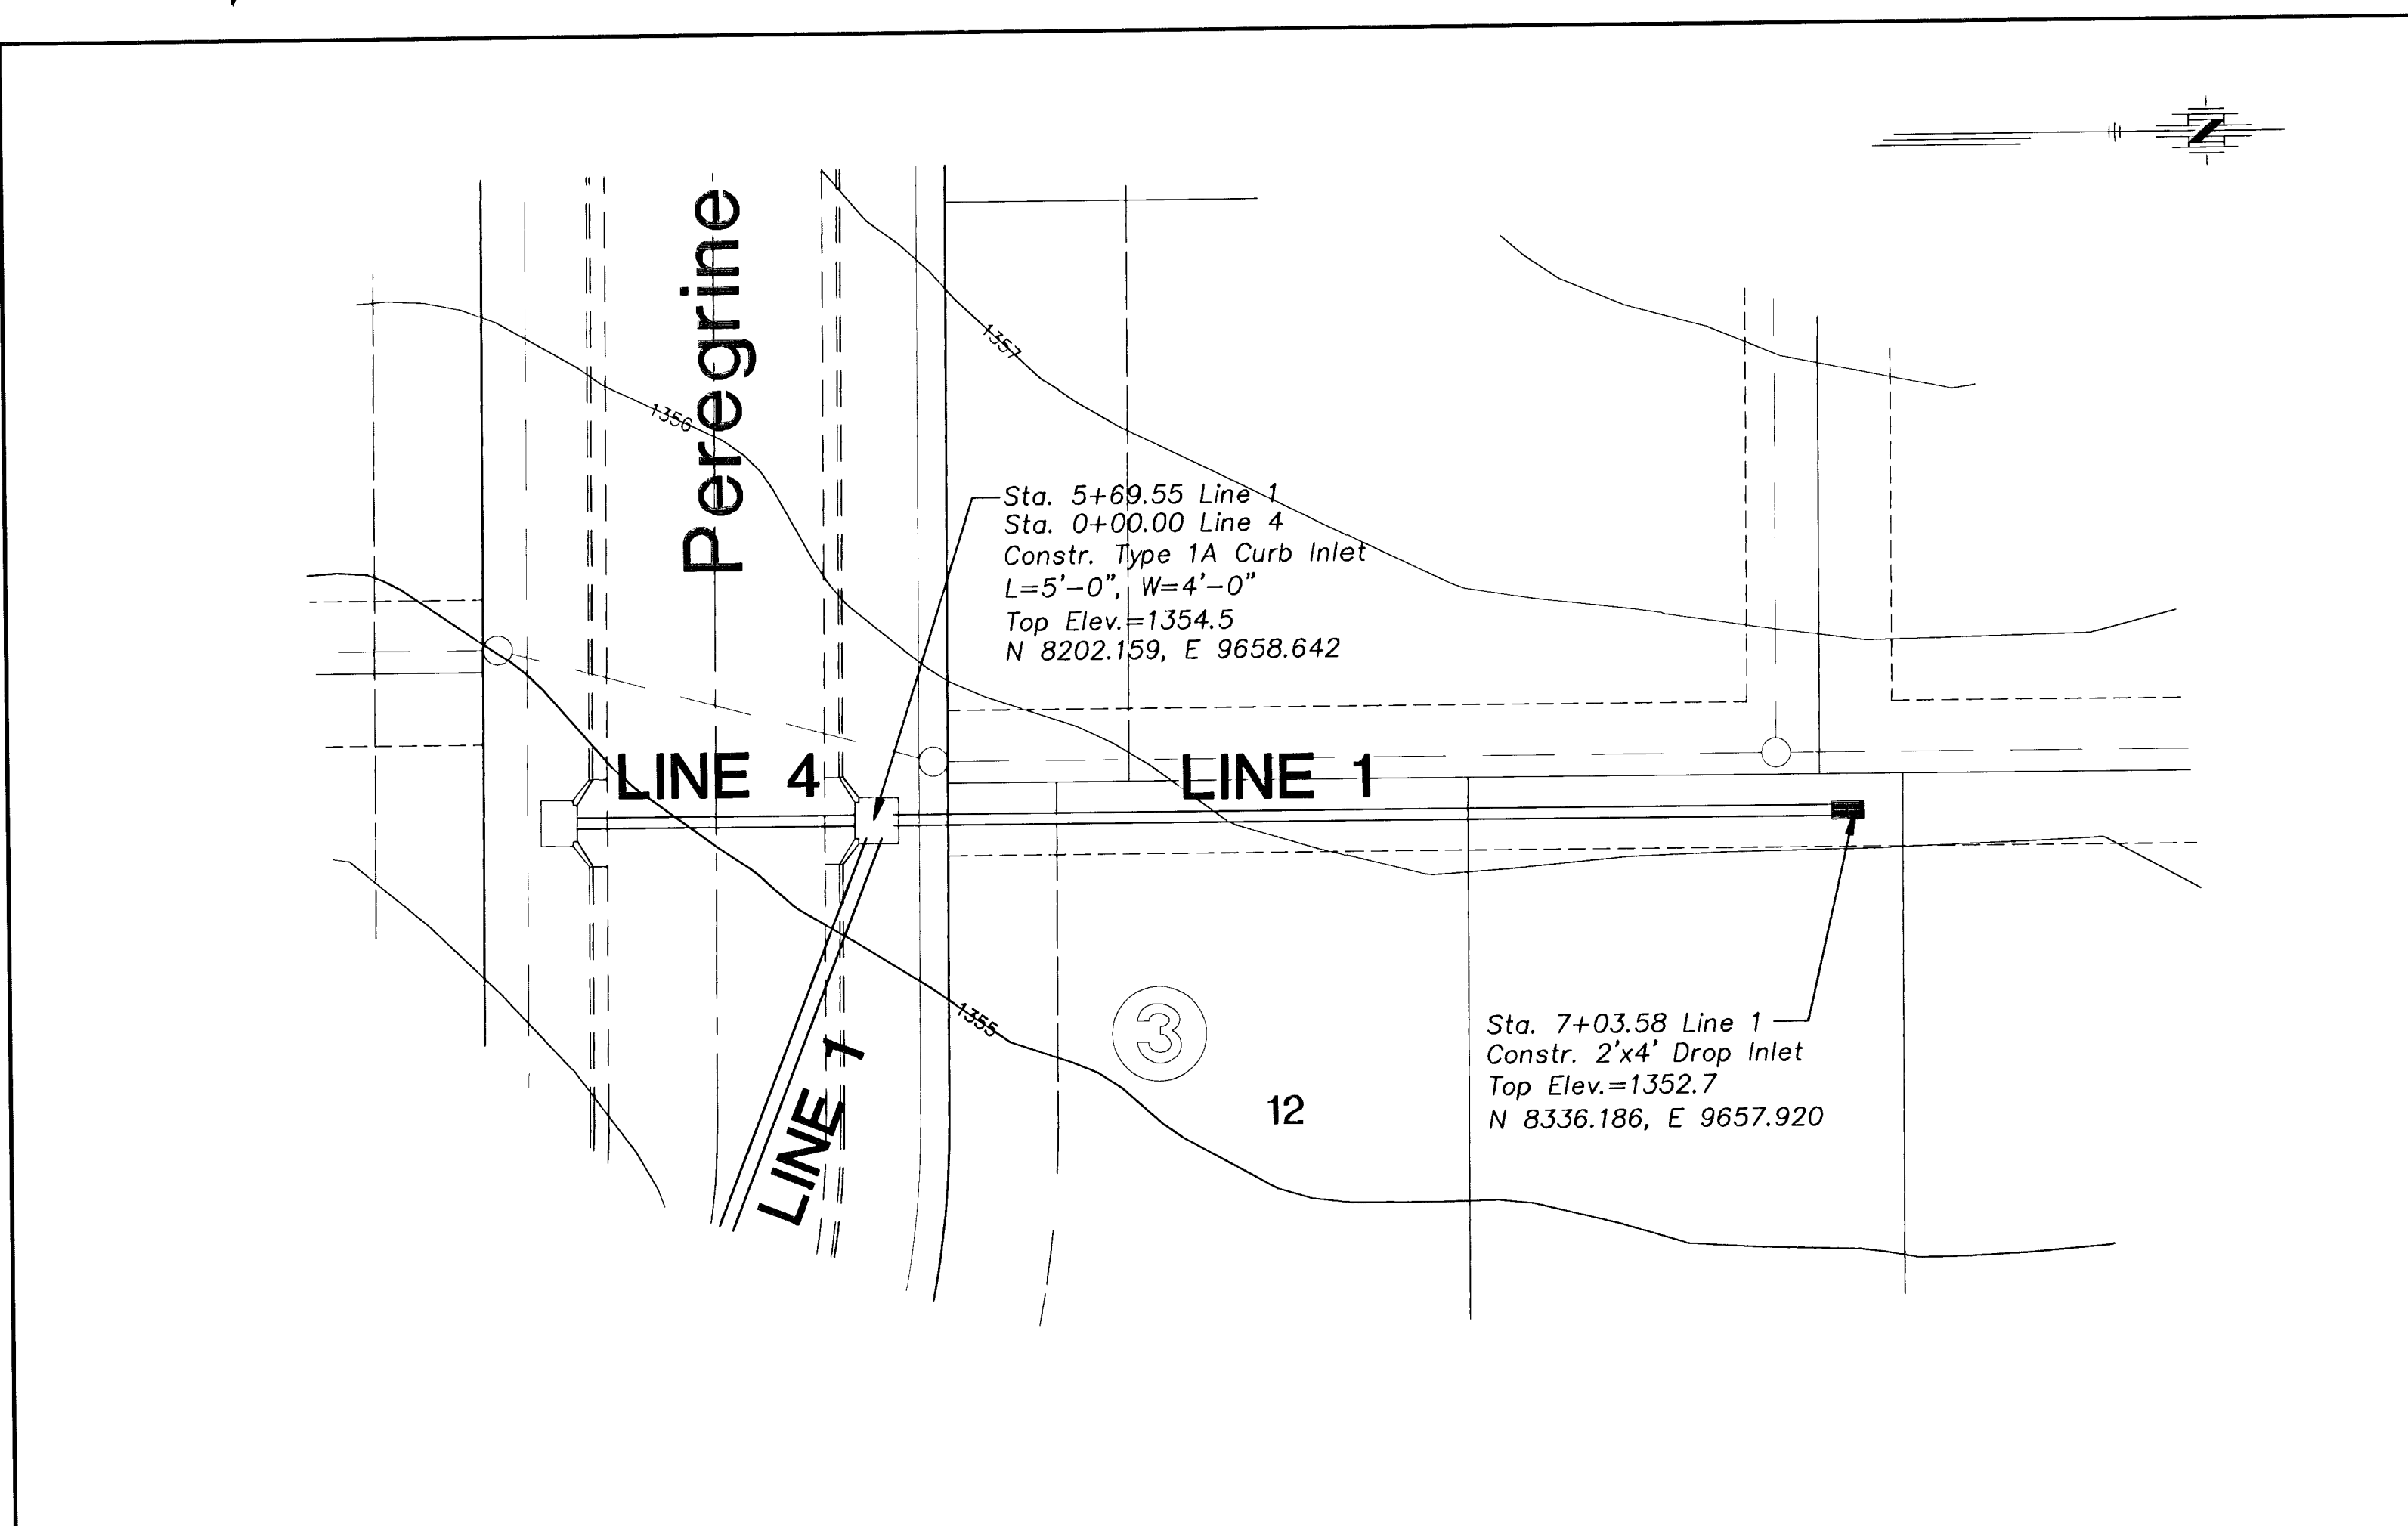


G:\APPS\DCAP\1748\BASE.dwg Mon Jun 23 10:43:05 2003

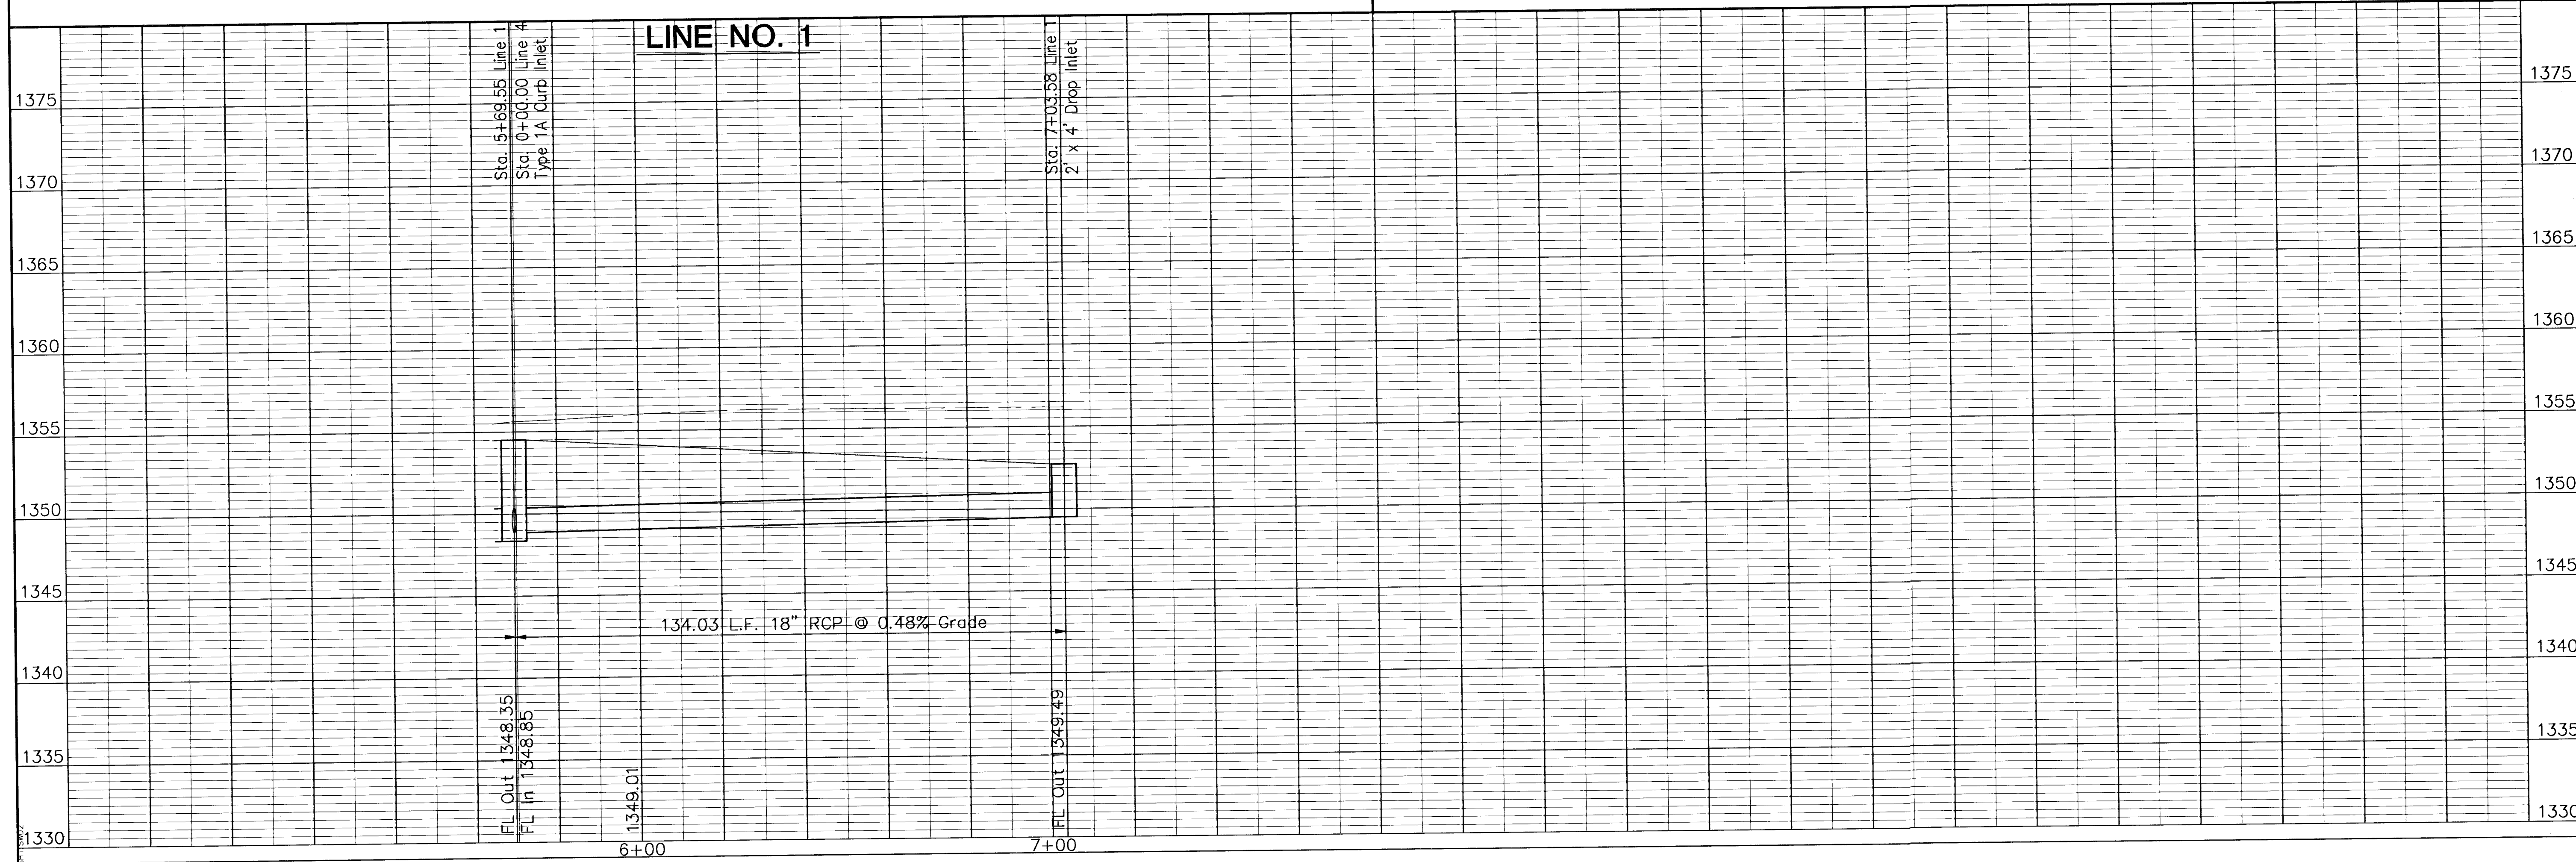

No.	Date	By	Approved	Revision

FALCON FALLS - PHASE 1
 STREET IMPROVEMENTS
 LINE No. 1
CITY OF WICHITA, KANSAS
 NEIL D. CABLE, P.E. - CITY ENGINEER
 C.O.W. Project # 472-83687 O.C.A. # 765782

FINAL
 Designed By: J. Ubert / B. Kullie
 Drawn By: B. Kullie
 POC Job No.: 1748A
 Date: May 2003

POE & ASSOCIATES OF KANSAS, INC.
 CONSULTING ENGINEERS
 5640 E. Central, Suite 200 ■ Wichita, KS 67208-4242
 Phone 316/685-4114 ■ FAX 316/685-4444

PE

15 of 88