


FUTURE PHASE(S)  
FALCON FALLS

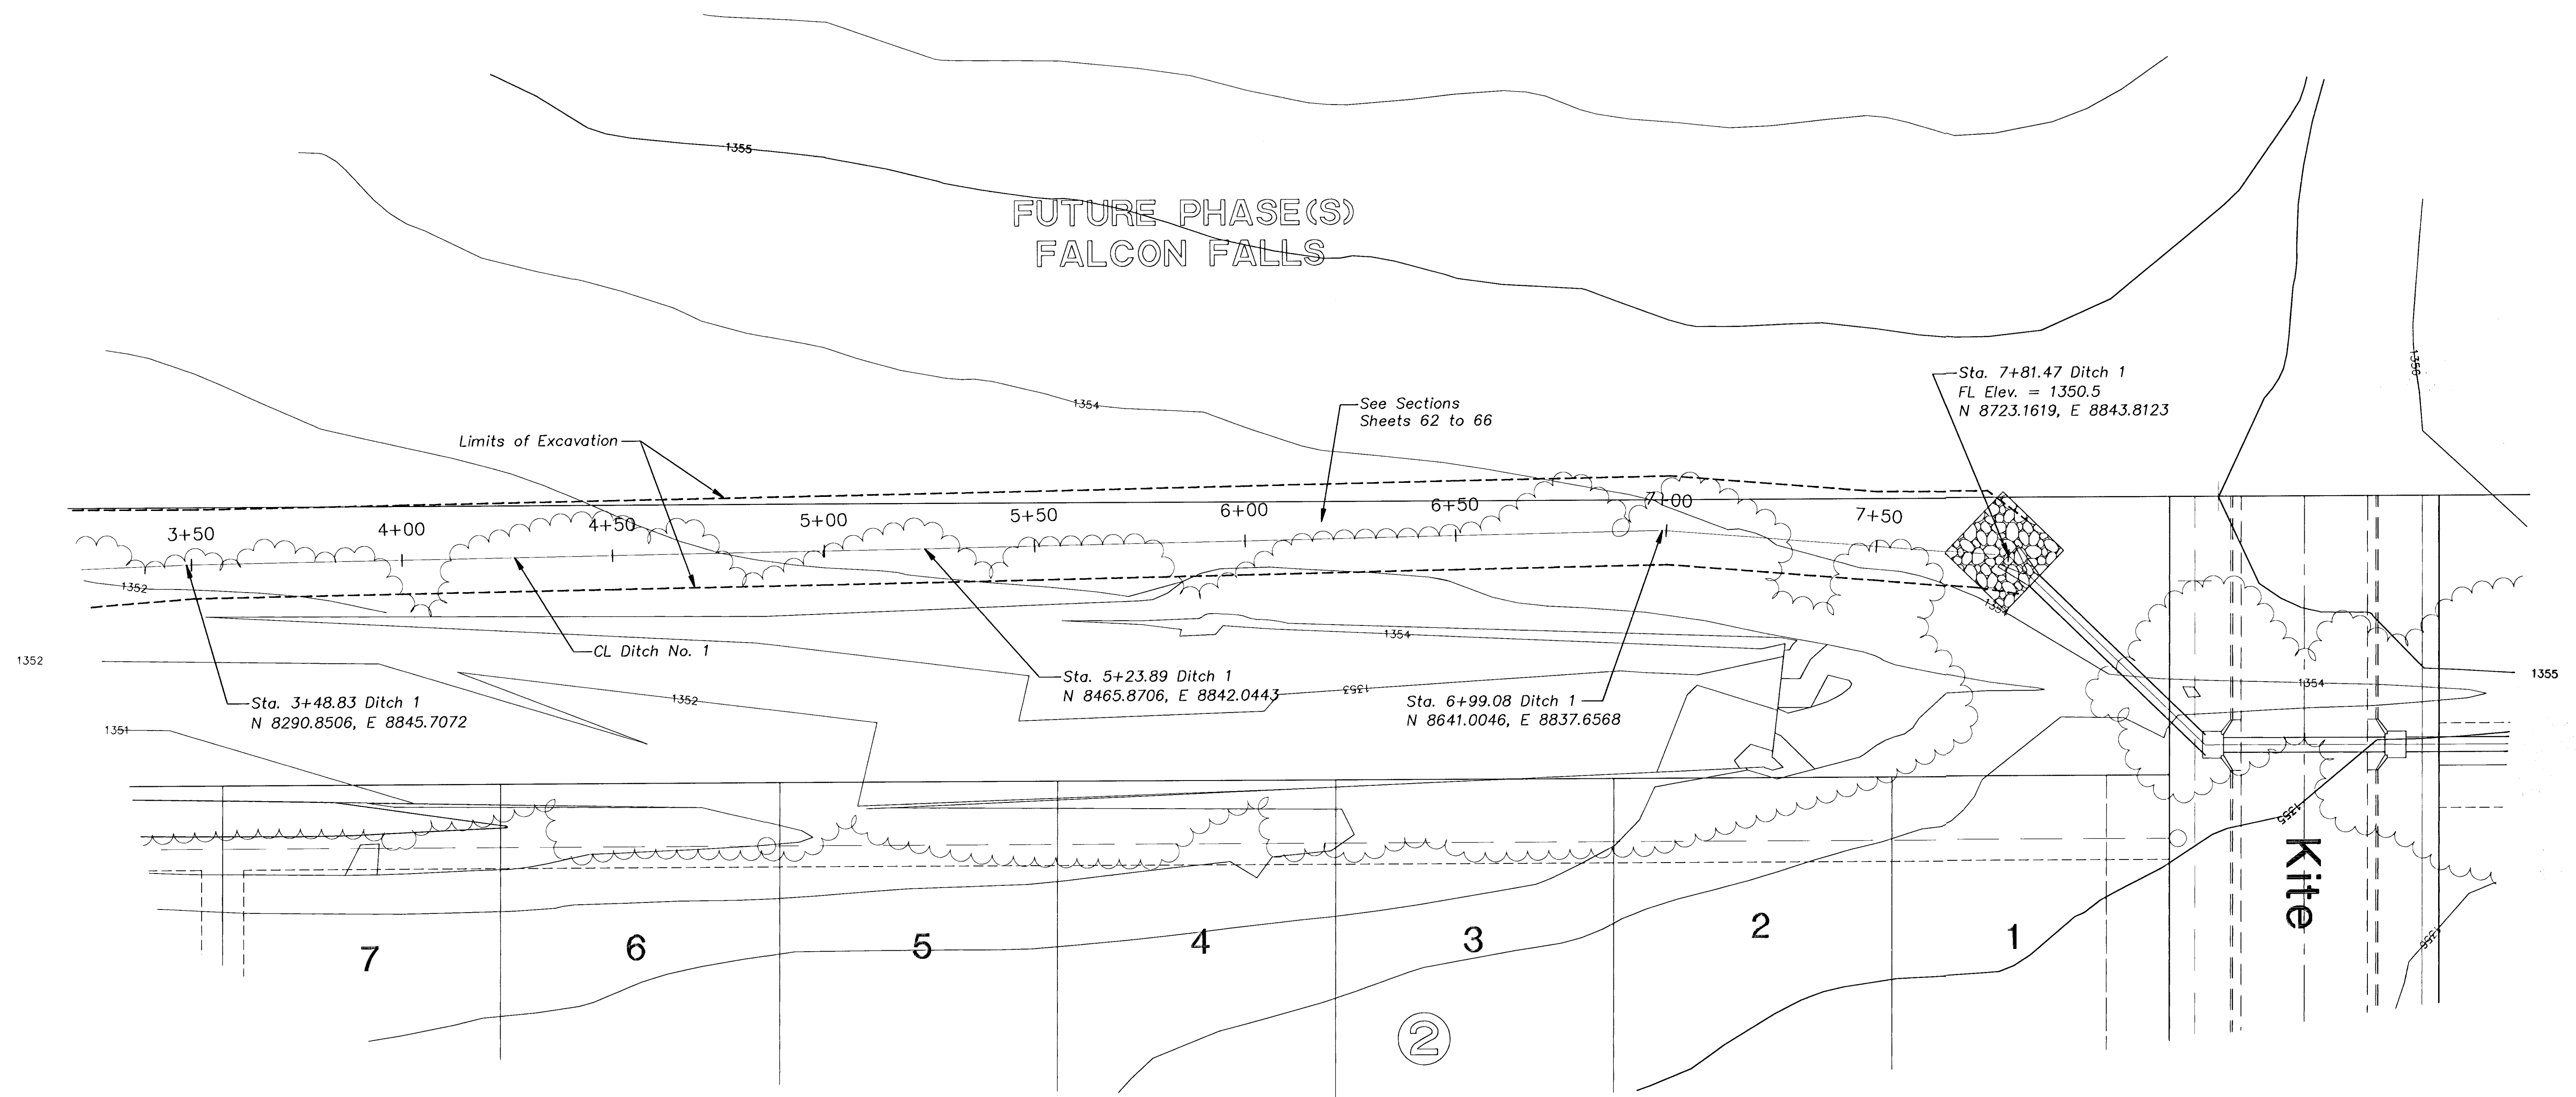

Revision	
No.	By
Date	Approved
<p>FALCON FALLS - PHASE 1 STREET IMPROVEMENTS DITCH GRADING CITY OF WICHITA, KANSAS NEIL D. CABLE, P.E. - CITY ENGINEER C.O.W. Project # 472-83687 O.C.A. # 785782</p>	
<p>POE &amp; ASSOCIATES OF KANSAS, INC. CONSULTING ENGINEERS 5600 E. Central, Suite 200 Wichita, KS 67208-4242 Phone 316/686-4114 FAX 316/686-4444</p>	
<p><b>PE</b></p>	
<p><b>FINAL</b></p>	
<p>Designed By: J. Ubert / B. Kulla Drawn By: B. Kulla Poe Job No.: 1748A Date: May 2003</p>	
<p>Sheet 23 of 88</p>	

G:\APPS\DOCP\1748\BASE.dwg Wed Jun 18 05:03:54 2003