
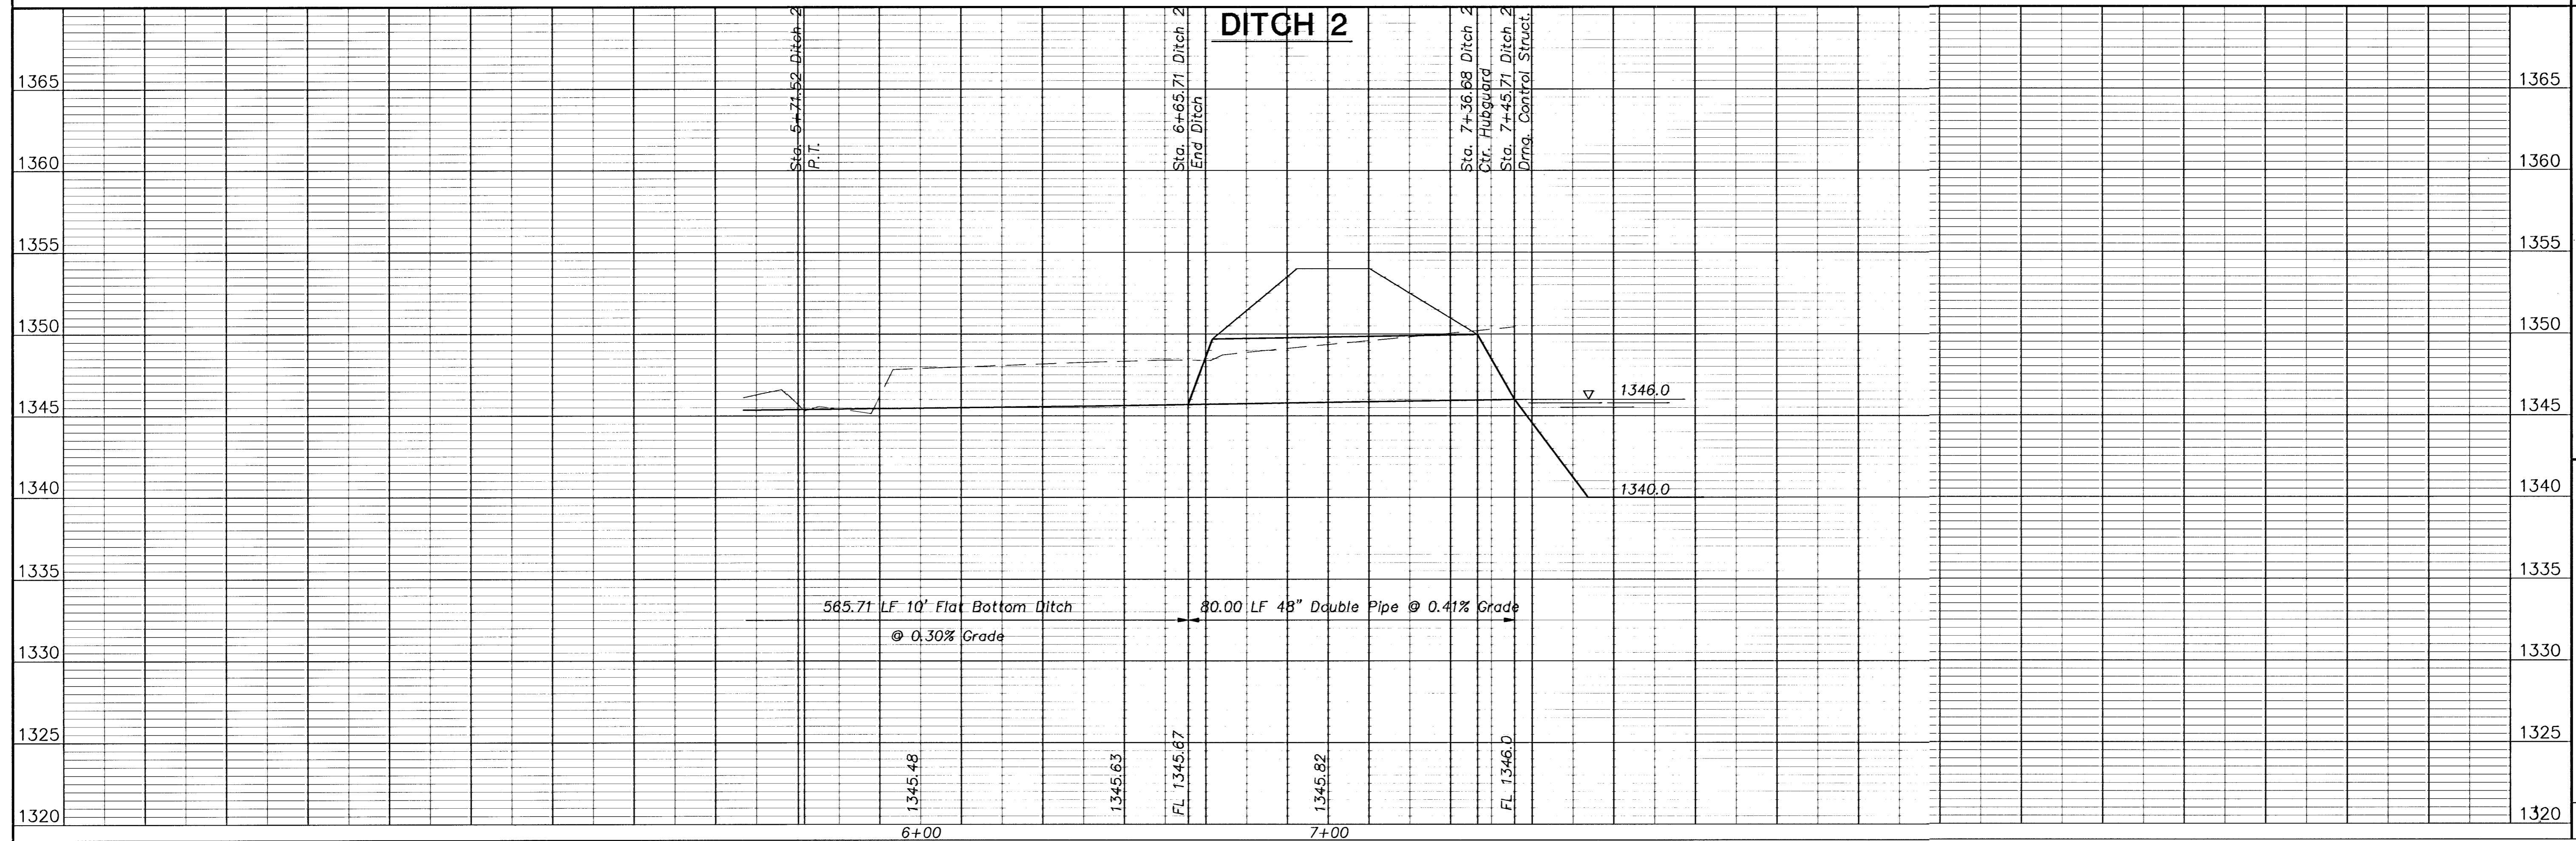
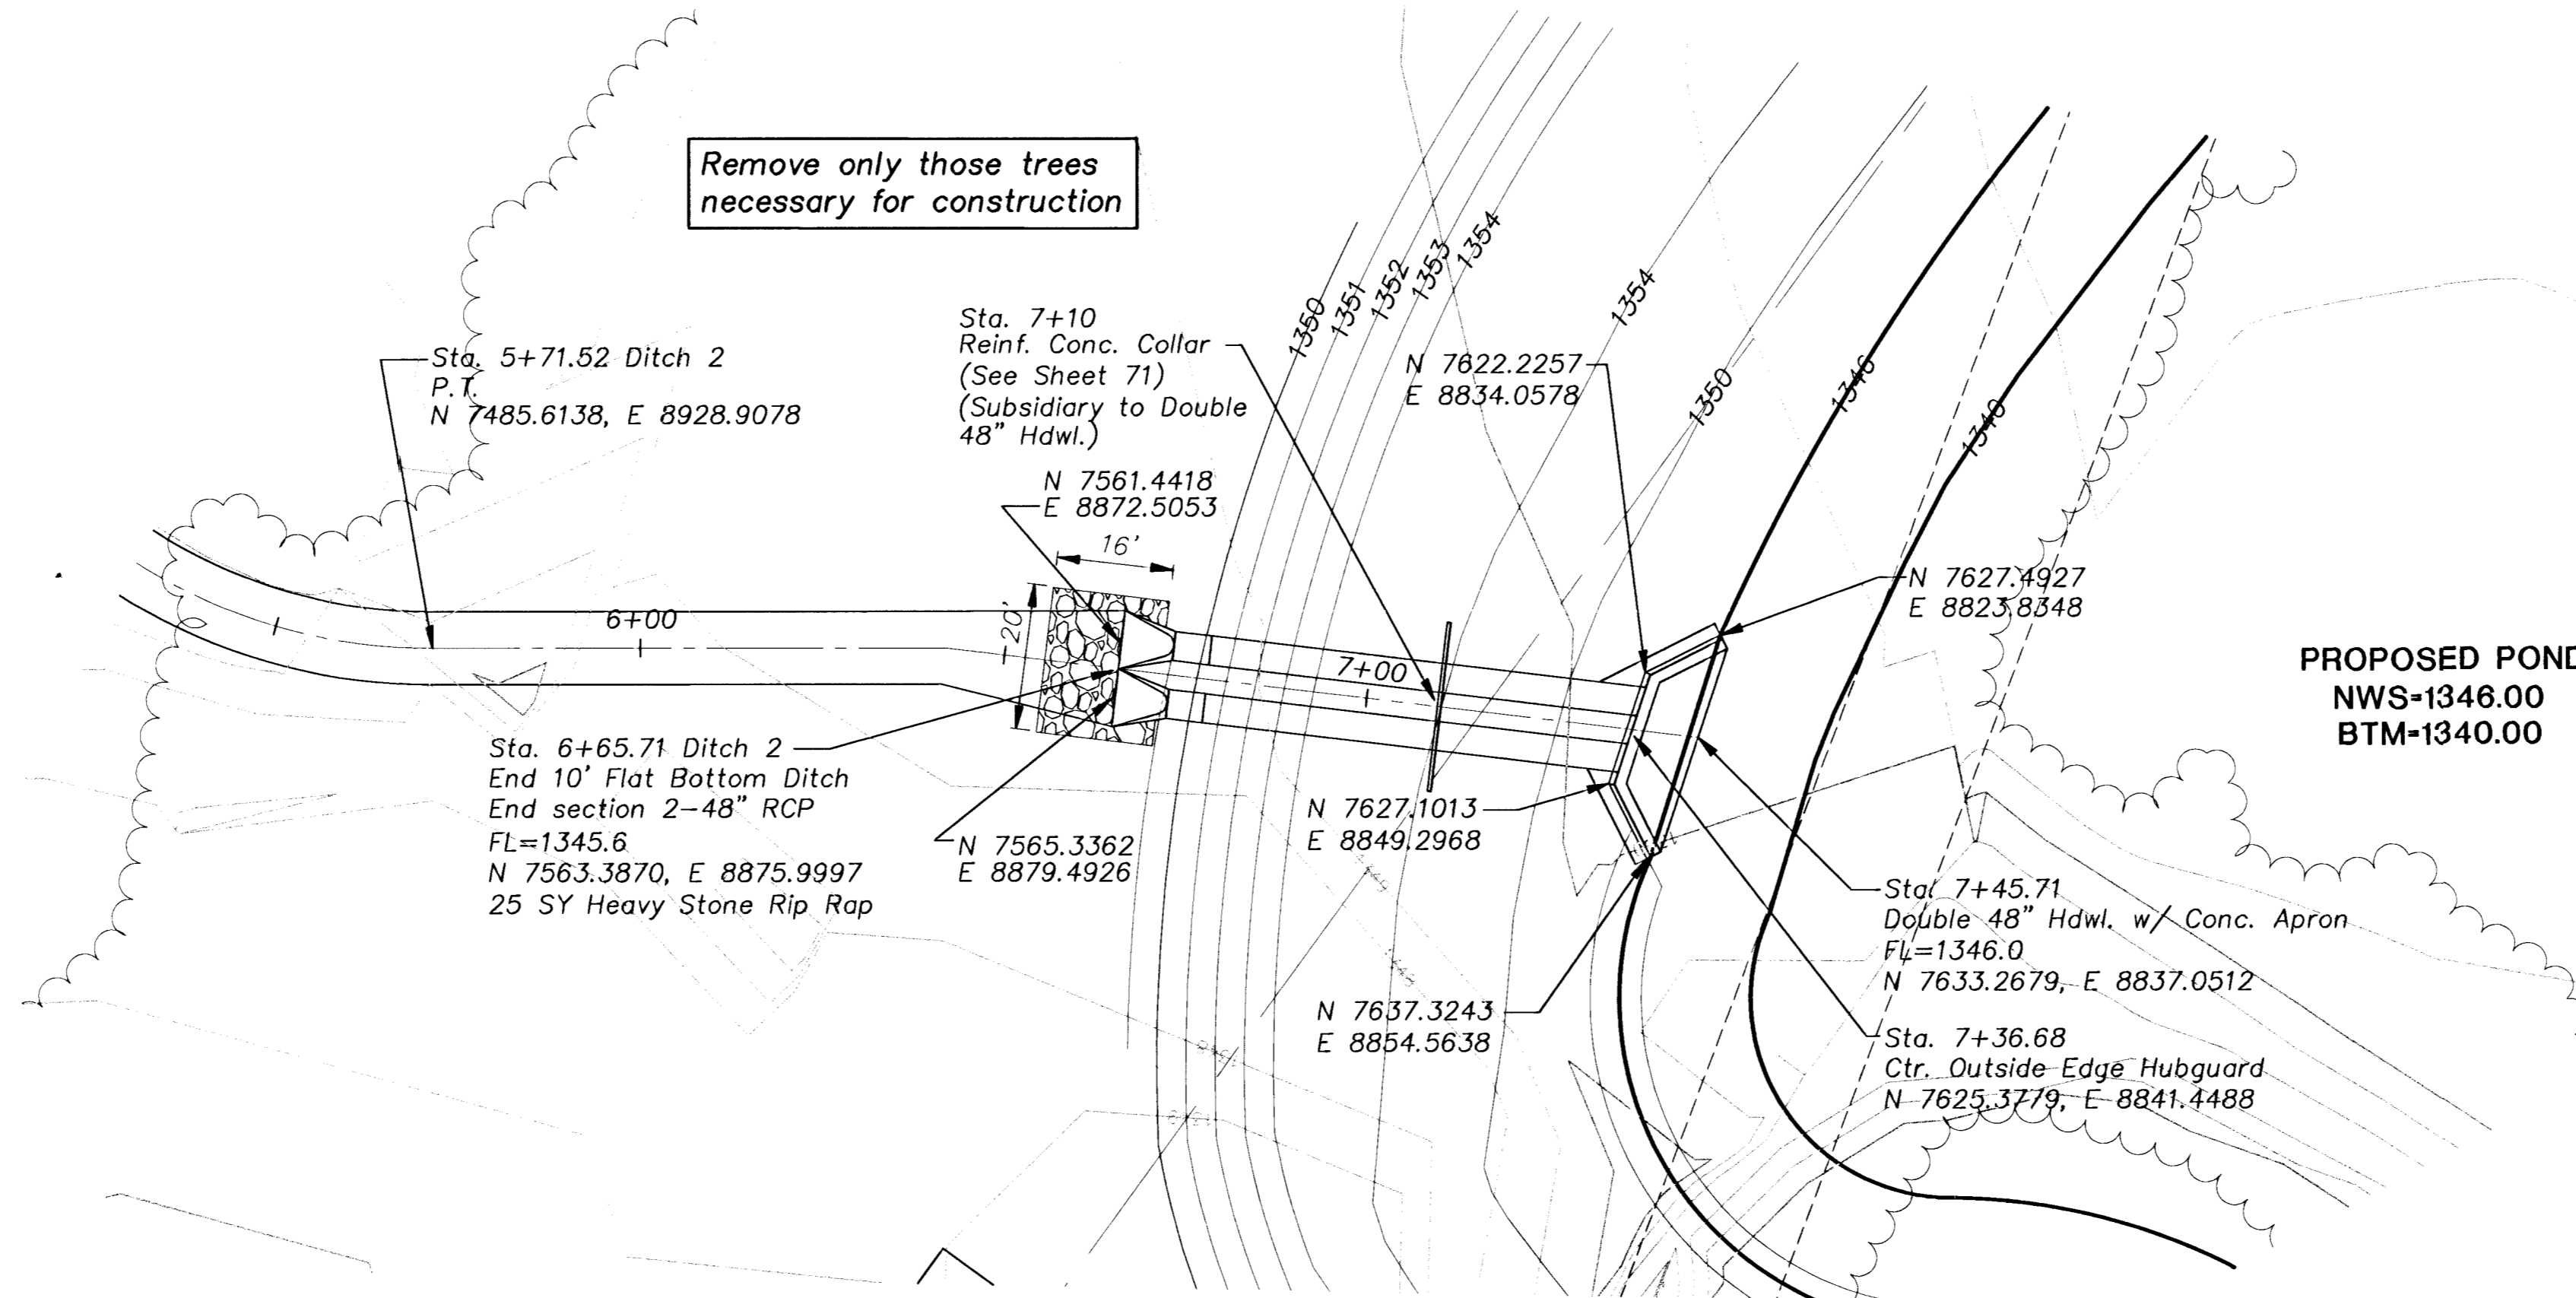


G:\APPS\DCAP\748\BASE.dwg Fr1 Jun 20 10:18:53 2003 Jim Ubert, P.E. - Poe & Associates of Kansas, Inc.

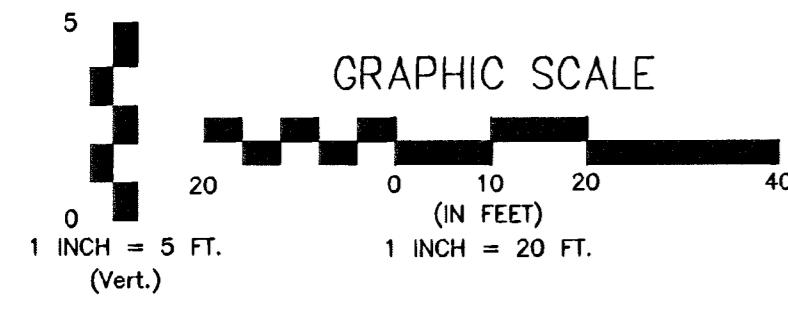

No.	Date	By	Approved	Revision
1				
2				
3				

FALCON FALLS - PHASE 1
STREET IMPROVEMENTS
DITCH GRADING
CITY OF WICHITA, KANSAS
NEIL D. CABLE, P.E. - CITY ENGINEER
C.O.N. Project # 472-63667 O.C.A. # 765752

POE & ASSOCIATES OF KANSAS, INC.
CONSULTING ENGINEERS
5040 E. Central, Suite 200 Wichita, KS 67208-4242
Phone 316/685-4114 FAX 316/685-4444

FINAL

Designed By: J. Ubert / B. Kullig
Drawn By: B. Kullig
Poe Job No.: 1748A
Date: May 2003

Sheet
26 of 88