


G:\APPS\DCAP\748\sections.dwg Tue Jun 17 13:02:37 2003

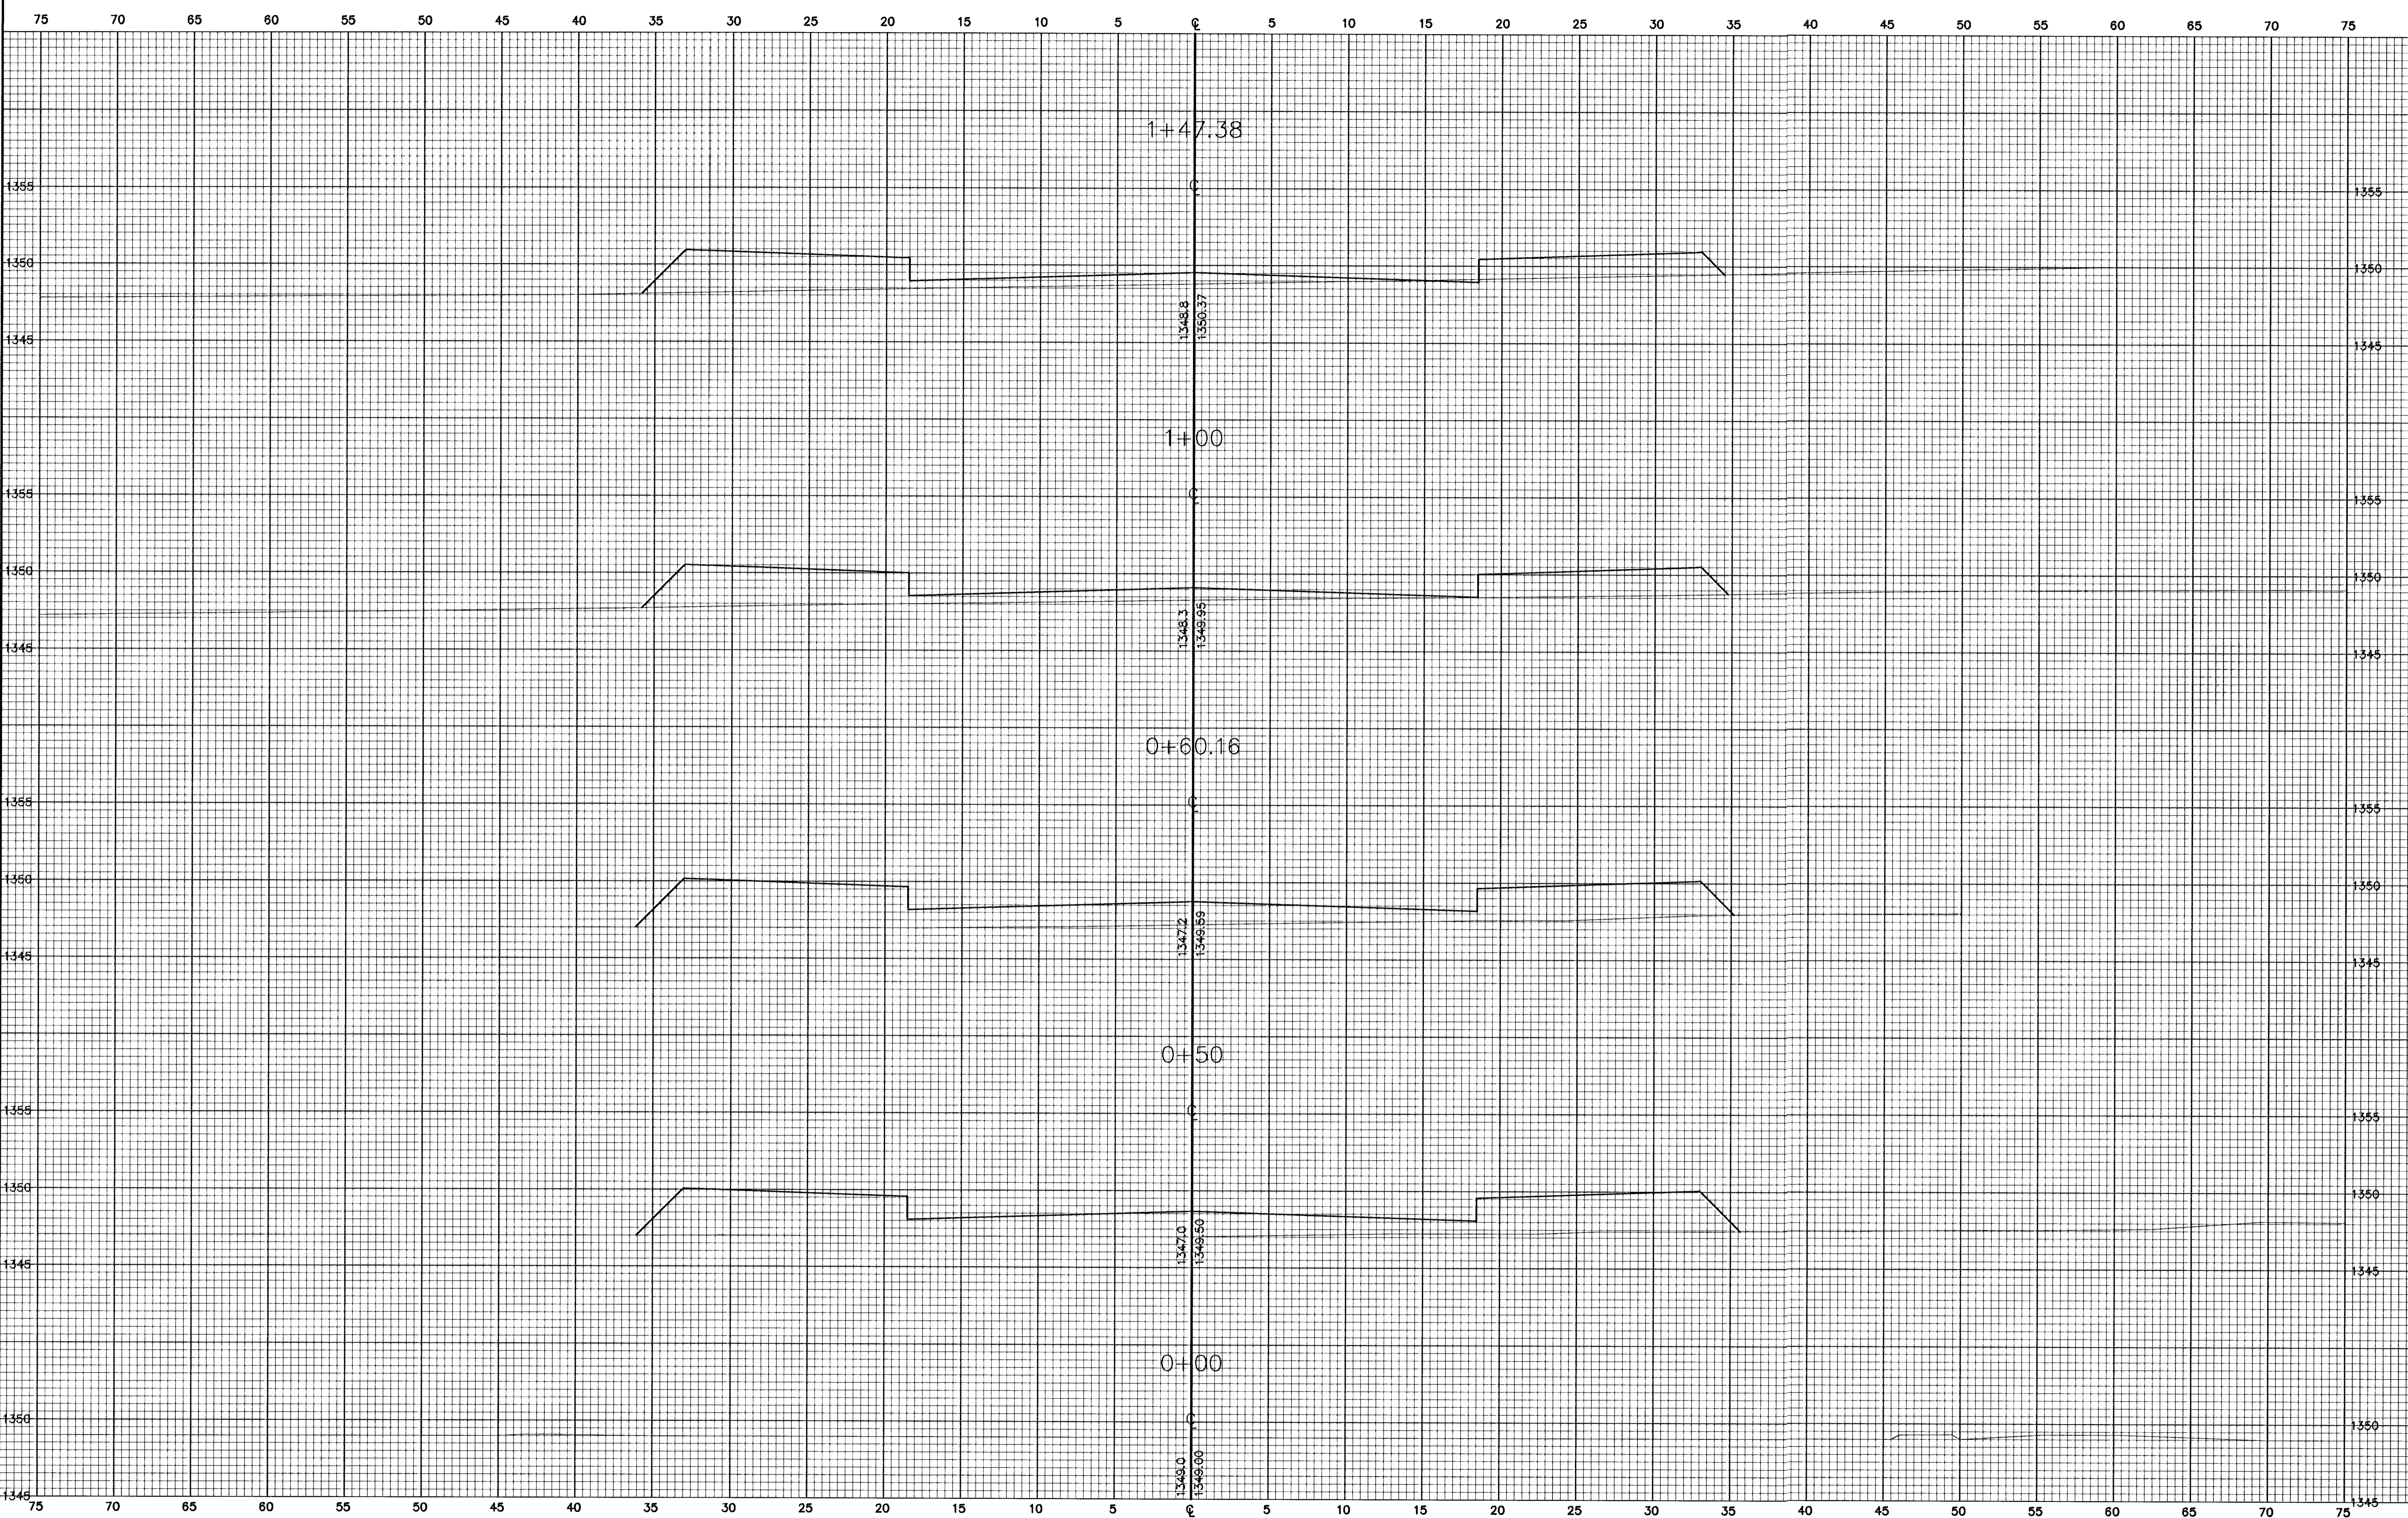

<p>FINAL</p> <p>Designed By: J. Ubert/B. Kulla Drawn By: B. Kulla Pce Job No.: 1748A Date: May 2003</p>	<p>POE & ASSOCIATES OF KANSAS, INC. CONSULTING ENGINEERS 8949 E. Central, Suite 200 ■ Wichita, KS 67226-4242 Phone 316/685-4114 ■ FAX 316/685-4444</p>										
<p>FALCON FALLS ADDITION CROSS SECTIONS PEREGRINE CITY OF WICHITA, KANSAS NEIL D. CABLE, P.E. - CITY ENGINEER C.O.W. Project # 472-83687 O.C.A. # 765782</p>											
<table border="1" style="width: 100%; border-collapse: collapse;"> <tr> <td style="width: 50%; text-align: center;">No.</td> <td style="width: 50%; text-align: center;">Date</td> </tr> <tr> <td style="text-align: center;">△</td> <td style="text-align: center;">△</td> </tr> </table>		No.	Date	△	△	△	△	△	△	△	△
No.	Date										
△	△										
△	△										
△	△										
△	△										
<table border="1" style="width: 100%; border-collapse: collapse;"> <tr> <td style="width: 50%; text-align: center;">By</td> <td style="width: 50%; text-align: center;">Revision</td> </tr> <tr> <td style="text-align: center;">△</td> <td style="text-align: center;">△</td> </tr> </table>		By	Revision	△	△	△	△	△	△		
By	Revision										
△	△										
△	△										
△	△										