


G:\APPS\DOCA\1748\sections.dwg Tue Jun 17 13:04:29 2003

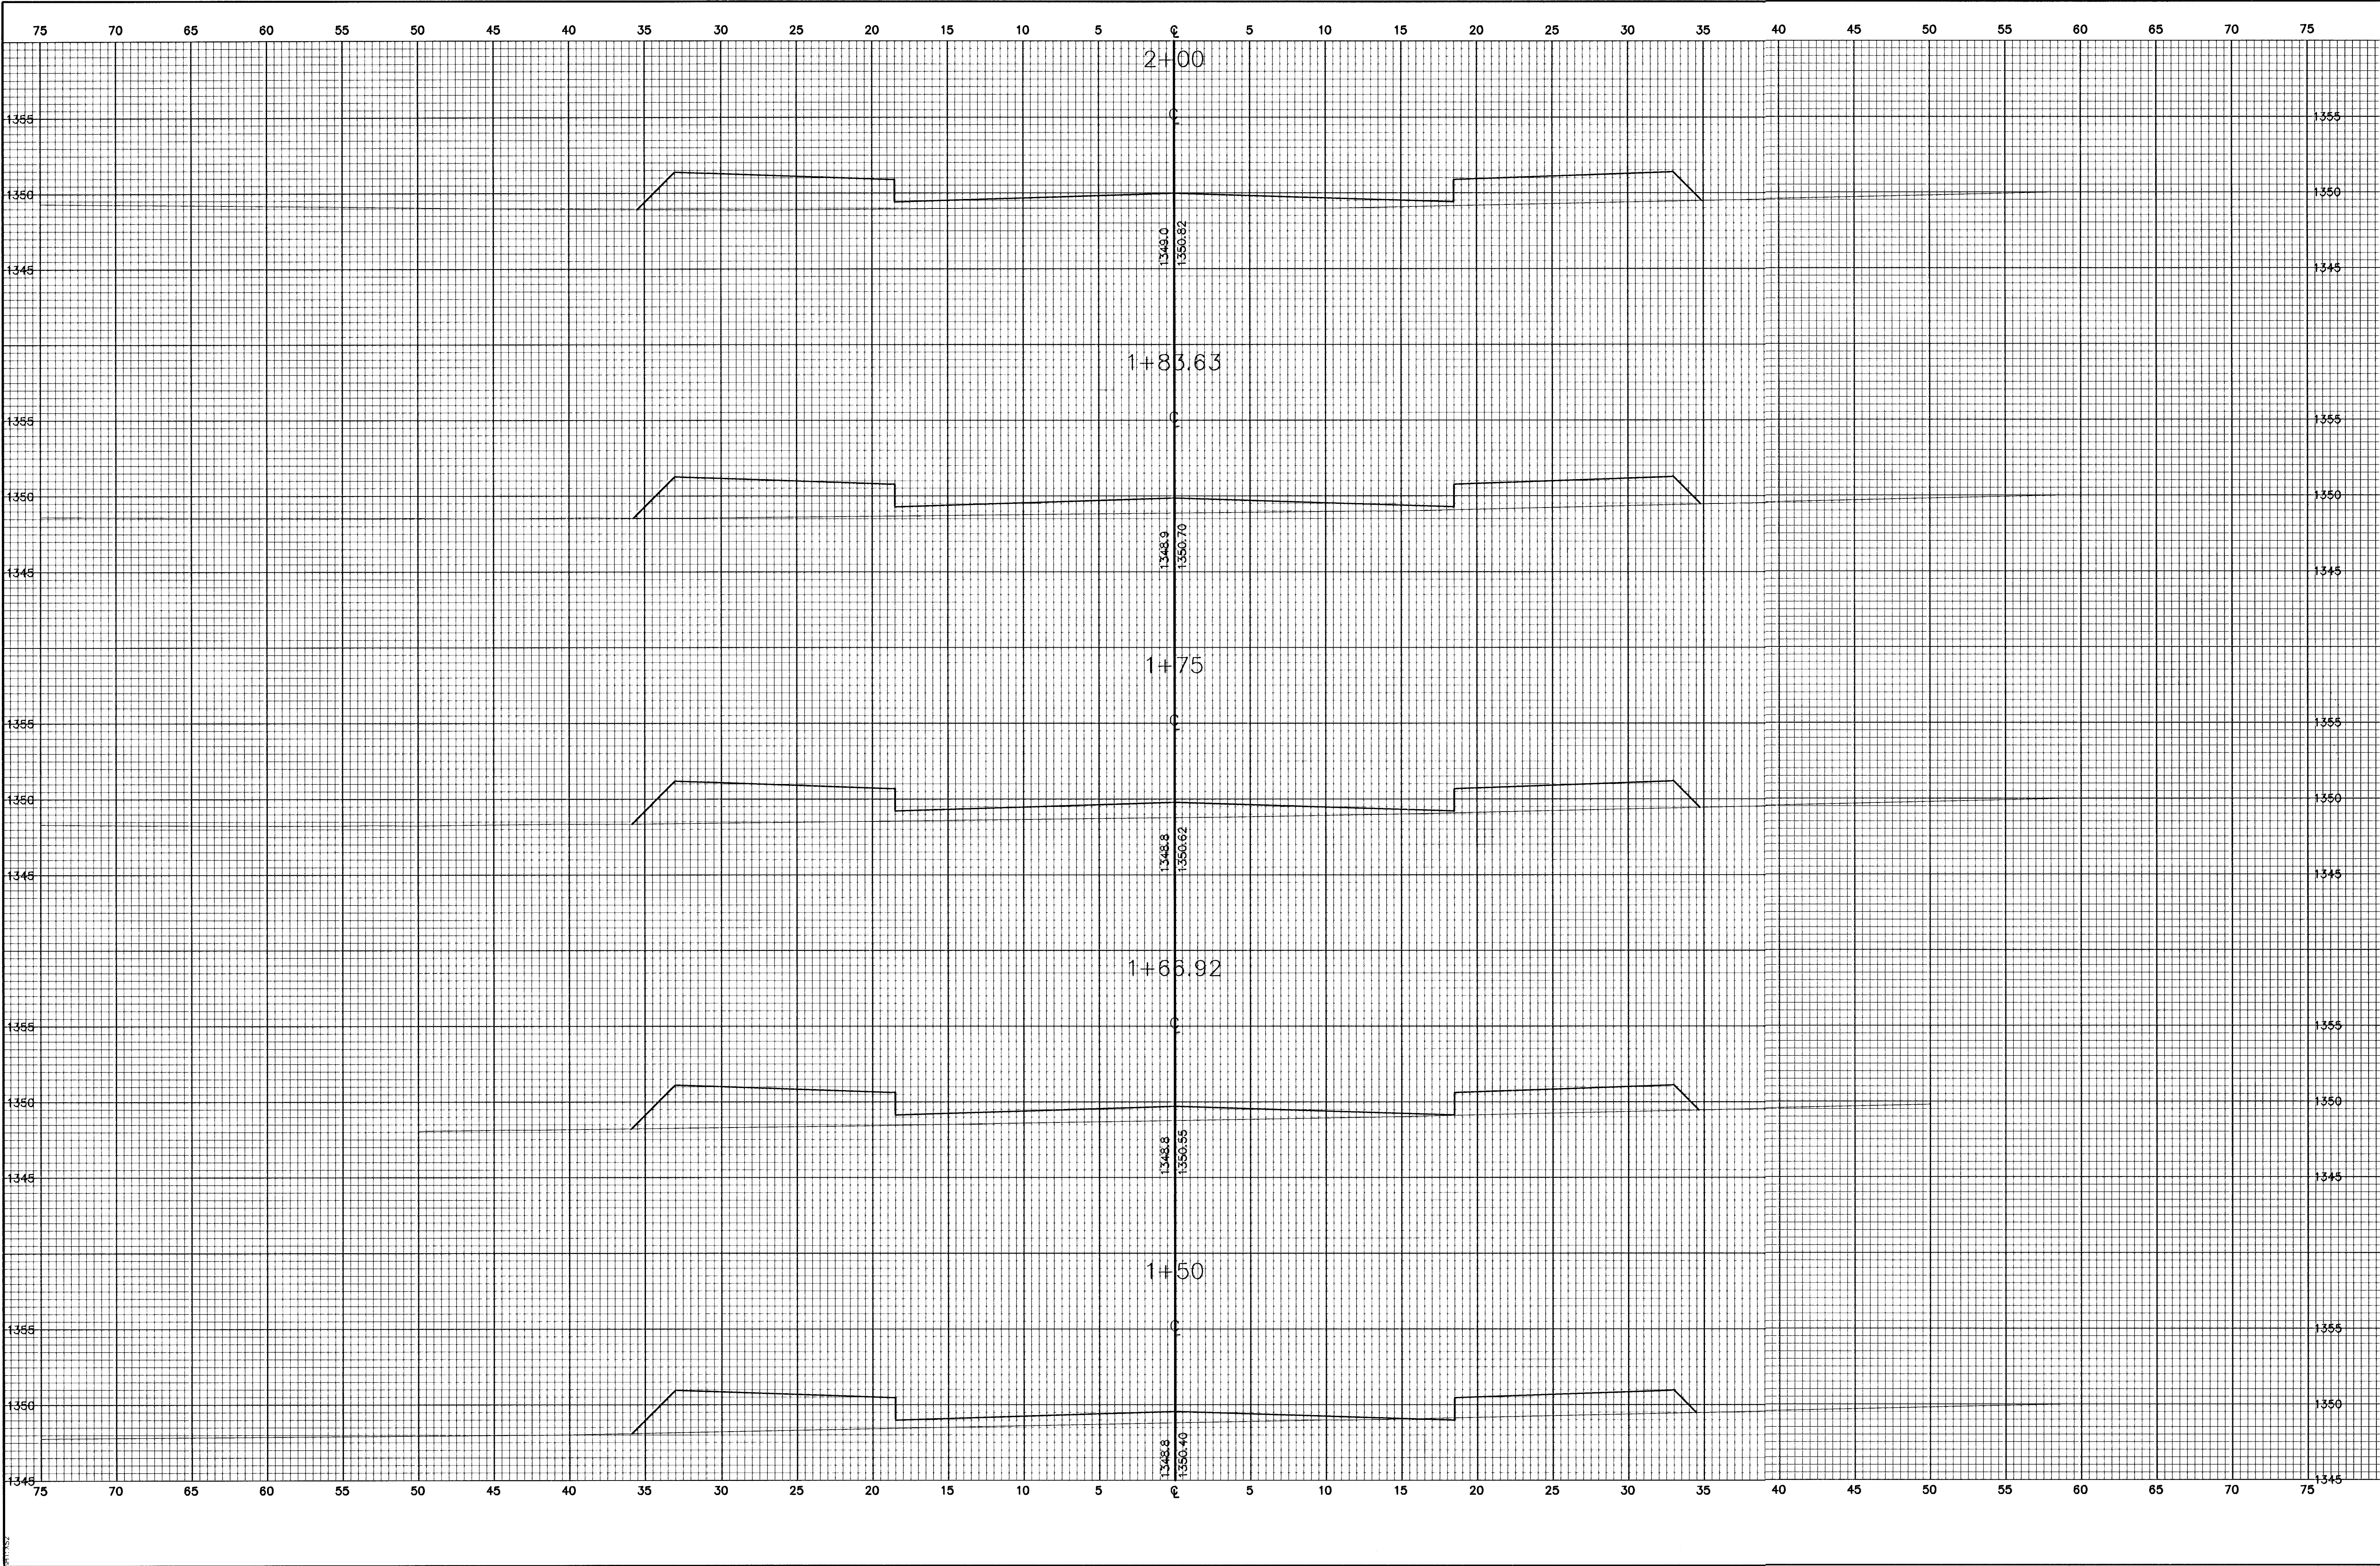

FINAL	Designed By: J. Ubert/B. Kulla	POE & ASSOCIATES OF KANSAS, INC. CONSULTING ENGINEERS 8940 E. Central Suite 200 ■ Wichita, KS 67208-4442 Phone 316/688-4114 ■ FAX 316/688-4444		CITY OF WICHITA, KANSAS NEIL D. CABLE, P.E. - CITY ENGINEER C.O.W. Project # 472-83687 O.C.A. # 765782	No.	Date	By	Approved	Revision
	Sheet								
	Poe Job No.: 1748A								
	Date: May 2003								