


G:\PPS\DCAP\748\sections.dwg Tue Jun 17 13:06:19 2003

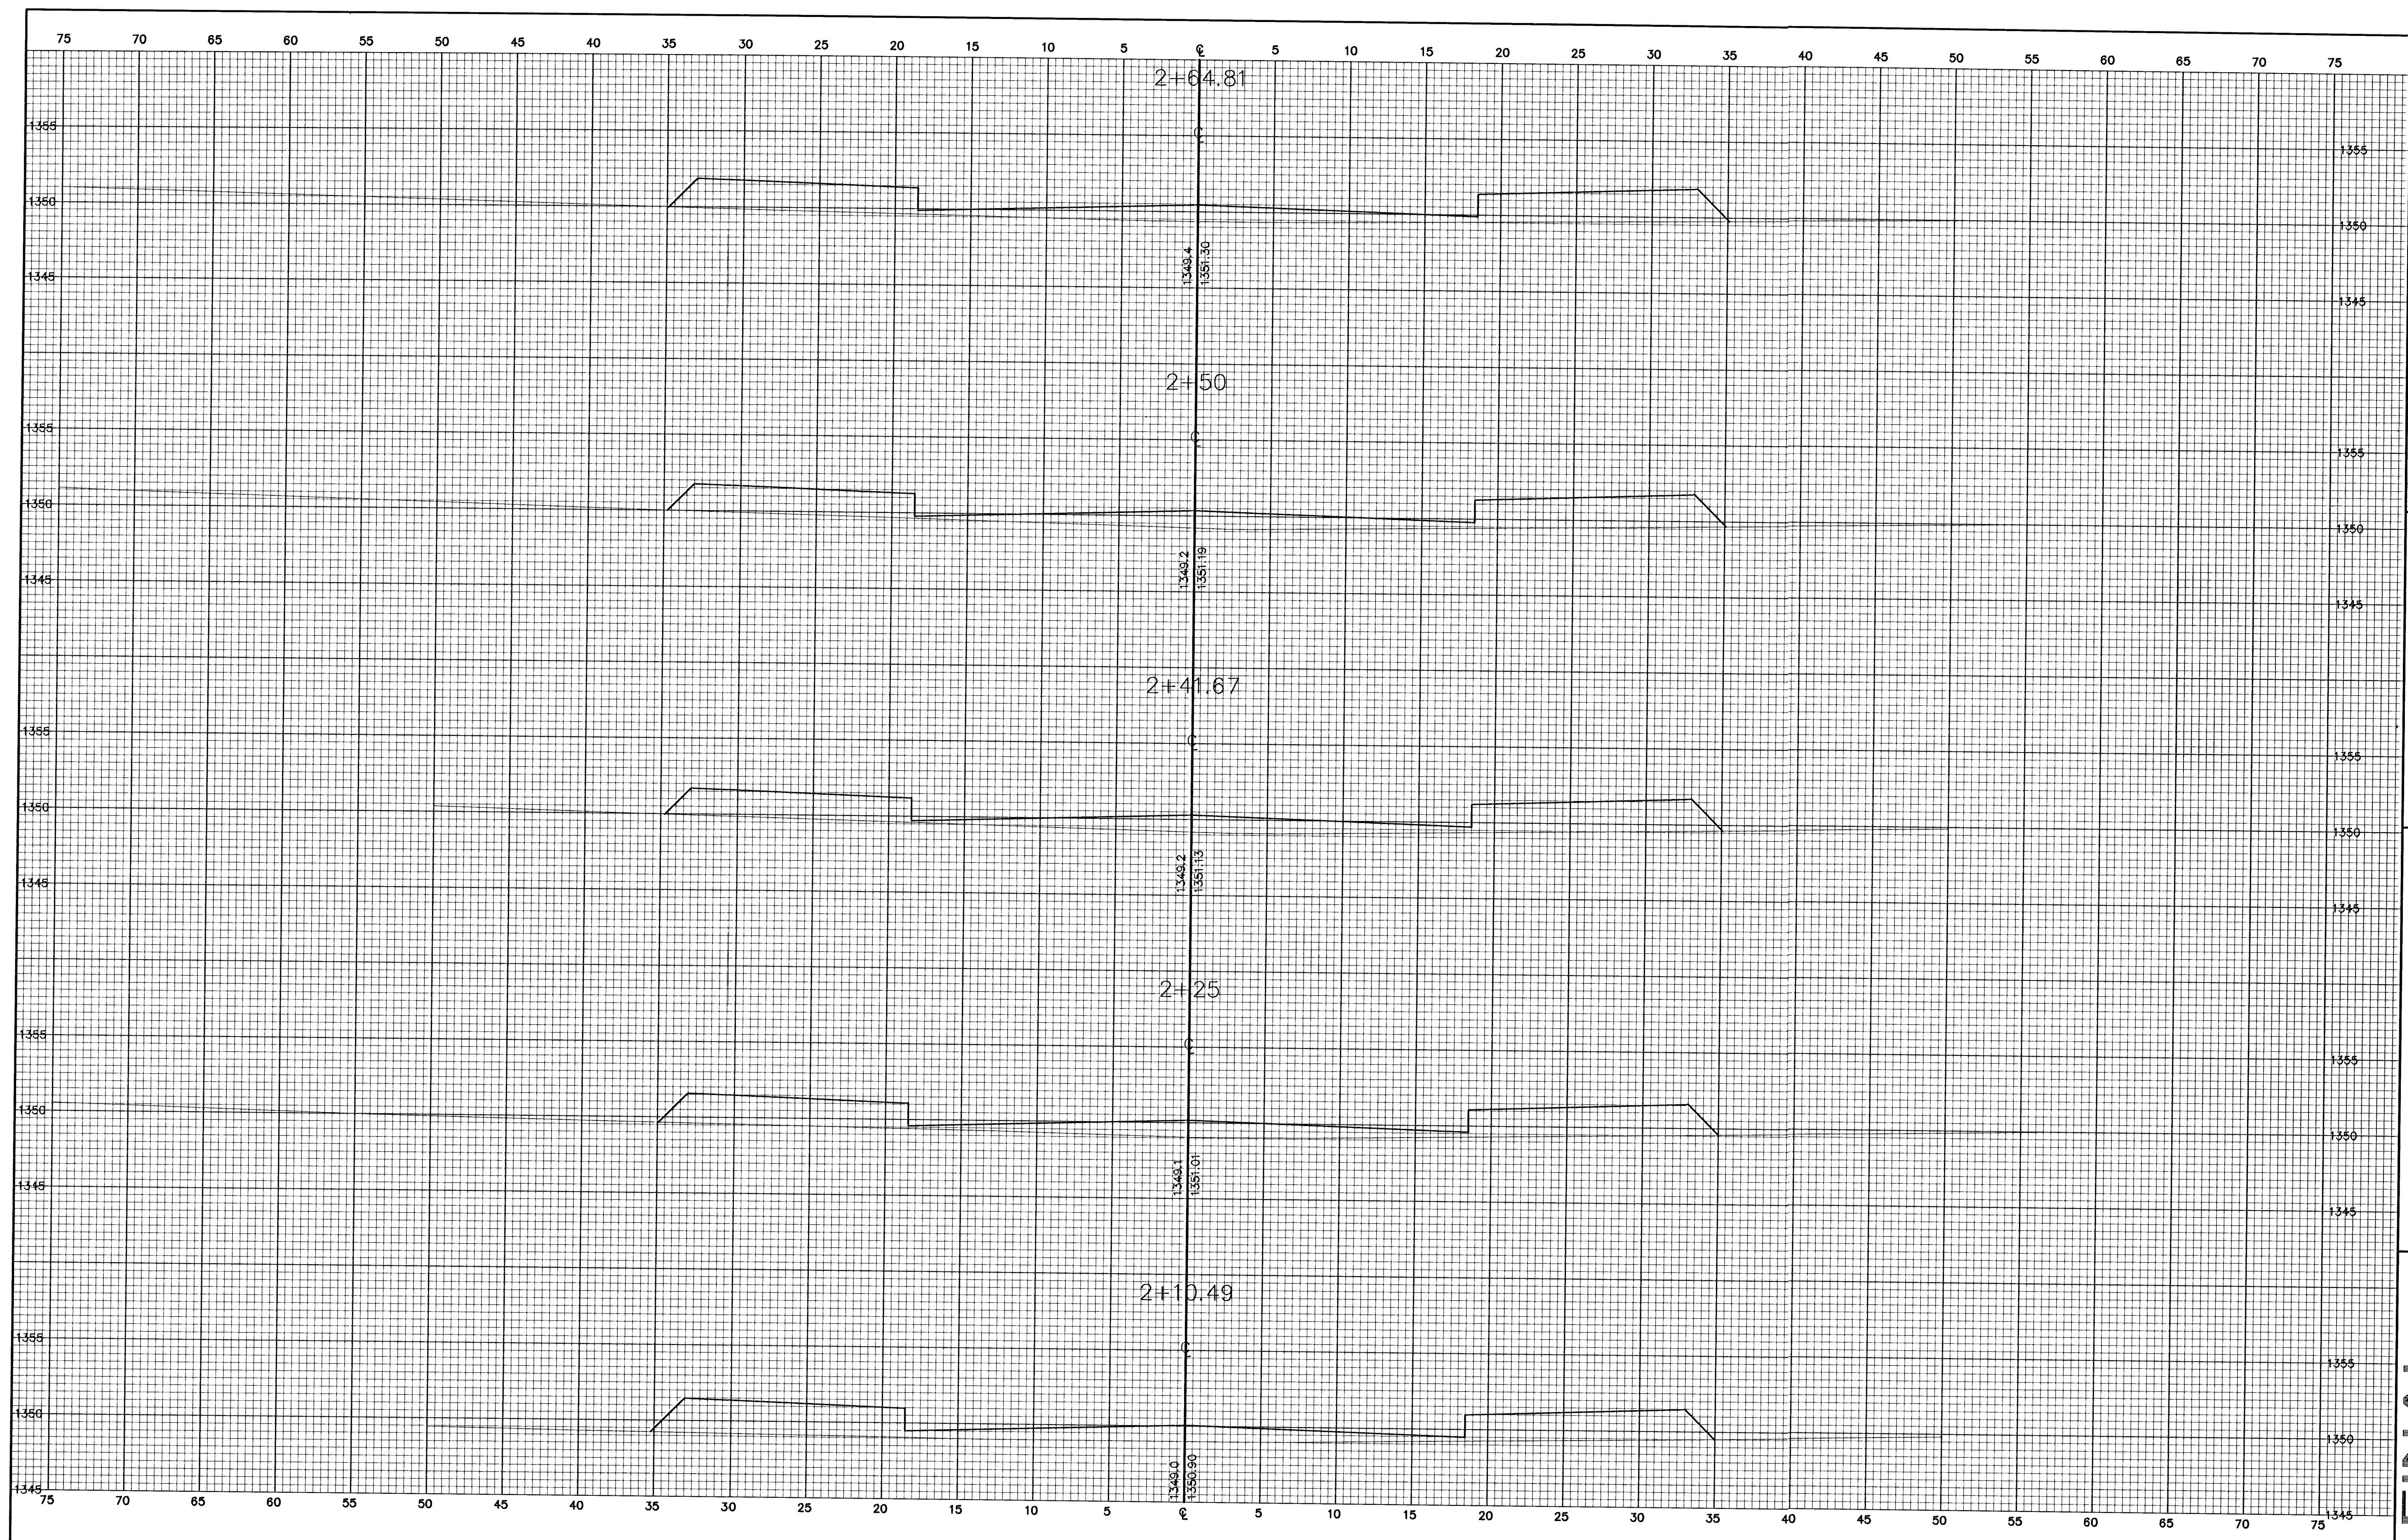

<p>FINAL</p> <p>Designed By: J. Ubert/B. Kulla Drawn By: B. Kulla Pce Job No.: 1748A Date: May 2003</p>		<p>POE & ASSOCIATES OF KANSAS, INC. CONSULTING ENGINEERS 5540 E. Central, Suite 200 ■ Wichita, KS 67208-4242 Phone 316/685-4114 ■ FAX 316/685-4444</p>	
<p>FALCON FALLS ADDITION CROSS SECTIONS PEREGRINE CITY OF WICHITA, KANSAS NEIL D. CABLE, P.E. - CITY ENGINEER C.O.W. Project # 472-83687 O.C.A. # 765782</p>		<p>No. <input type="checkbox"/> <input type="checkbox"/> <input type="checkbox"/> <input type="checkbox"/></p> <p>Date _____</p> <p>By _____</p> <p>Approved _____</p> <p>Revision _____</p>	