



G:\PPS\DATA\1748\sections.dwg Wed Jun 16 07:18:30 2003

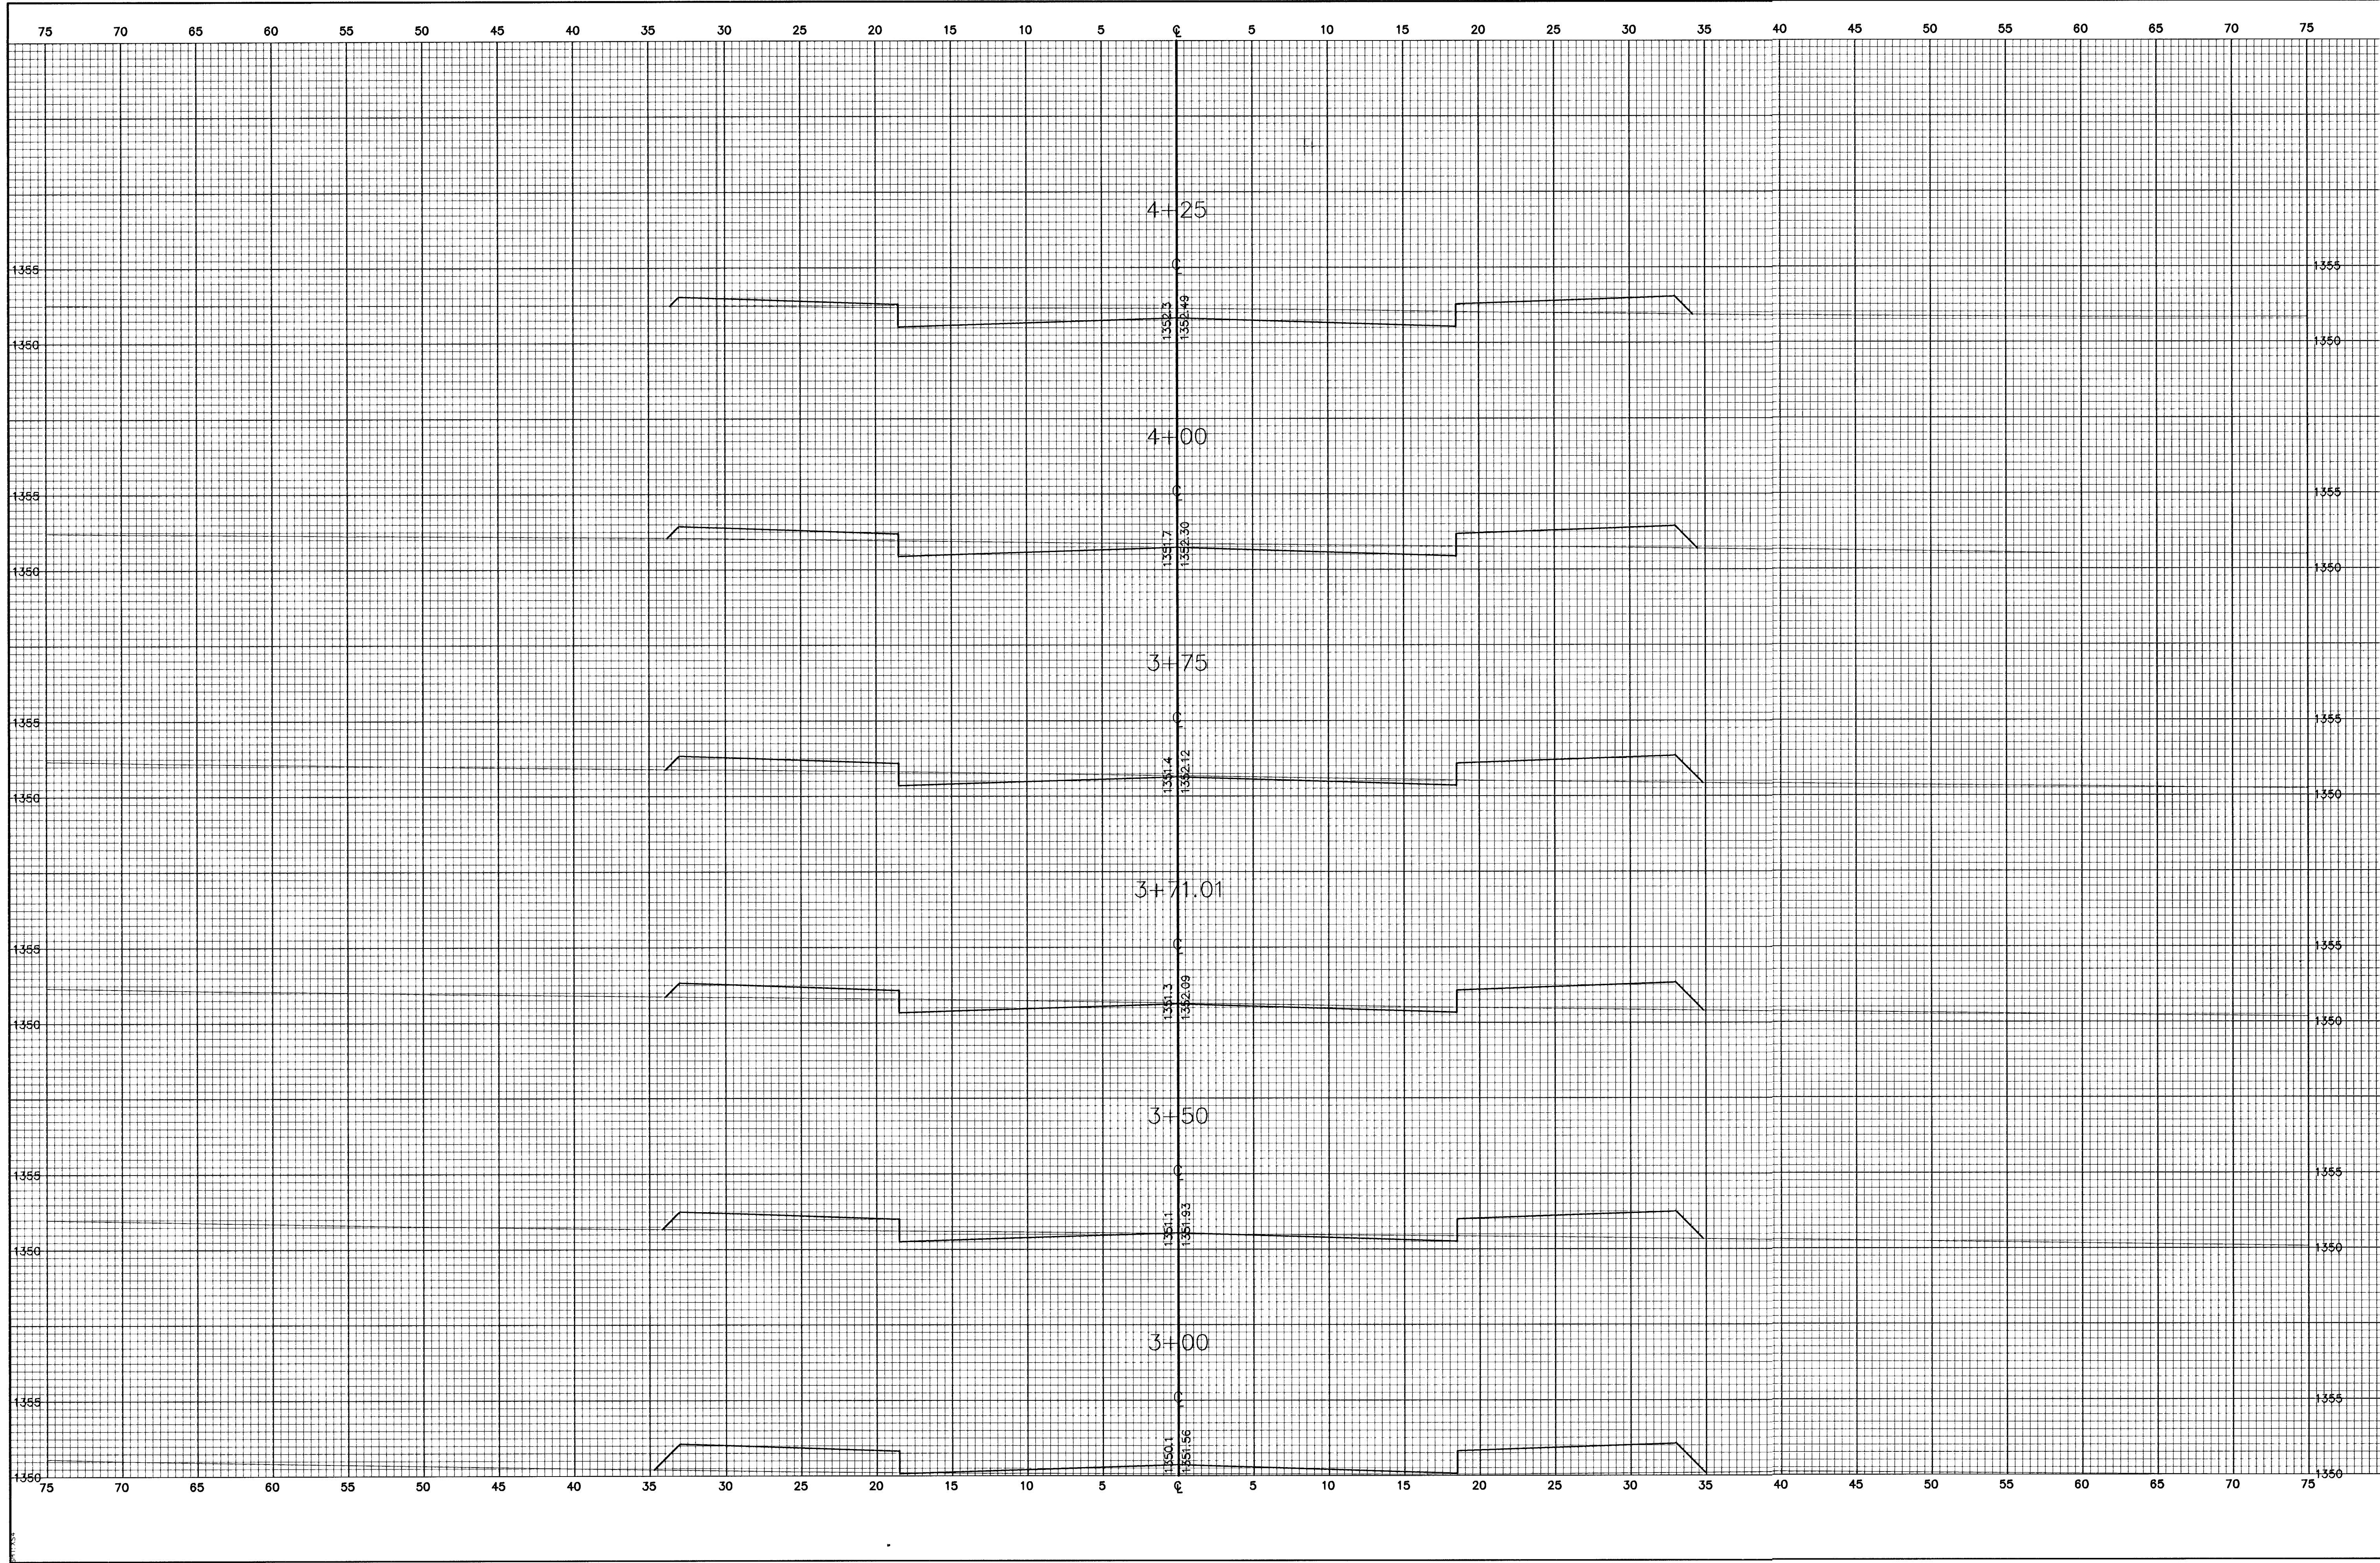

No.	Date	By	Approved	Revision
1				
2				
3				
4				

FALCON FALLS ADDITION
 CROSS SECTIONS
 PEREGRINE
CITY OF WICHITA, KANSAS
 NEIL D. CABLE, P.E. - CITY ENGINEER
 C.O.W. Project # 472-83687 O.C.A. # 765782

POE & ASSOCIATES OF KANSAS, INC.
 CONSULTING ENGINEERS
 5940 E. Central, Suite 200 ■ Wichita, KS 67208-4242
 Phone 316/685-4114 ■ FAX 316/685-4444

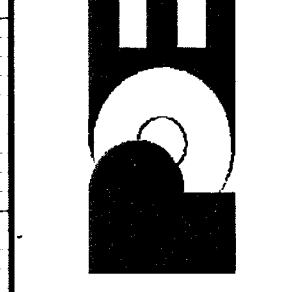

FINAL
 Designed By: J. Ubert/B. Kulla
 Drawn By: B. Kulla
 P.O. Job No.: 1745A
 Date: May 2003
 Sheet
 33 of 88