


E:\APPS\ODA\748\sections.dwg Tue Jun 17 13:08:58 2003

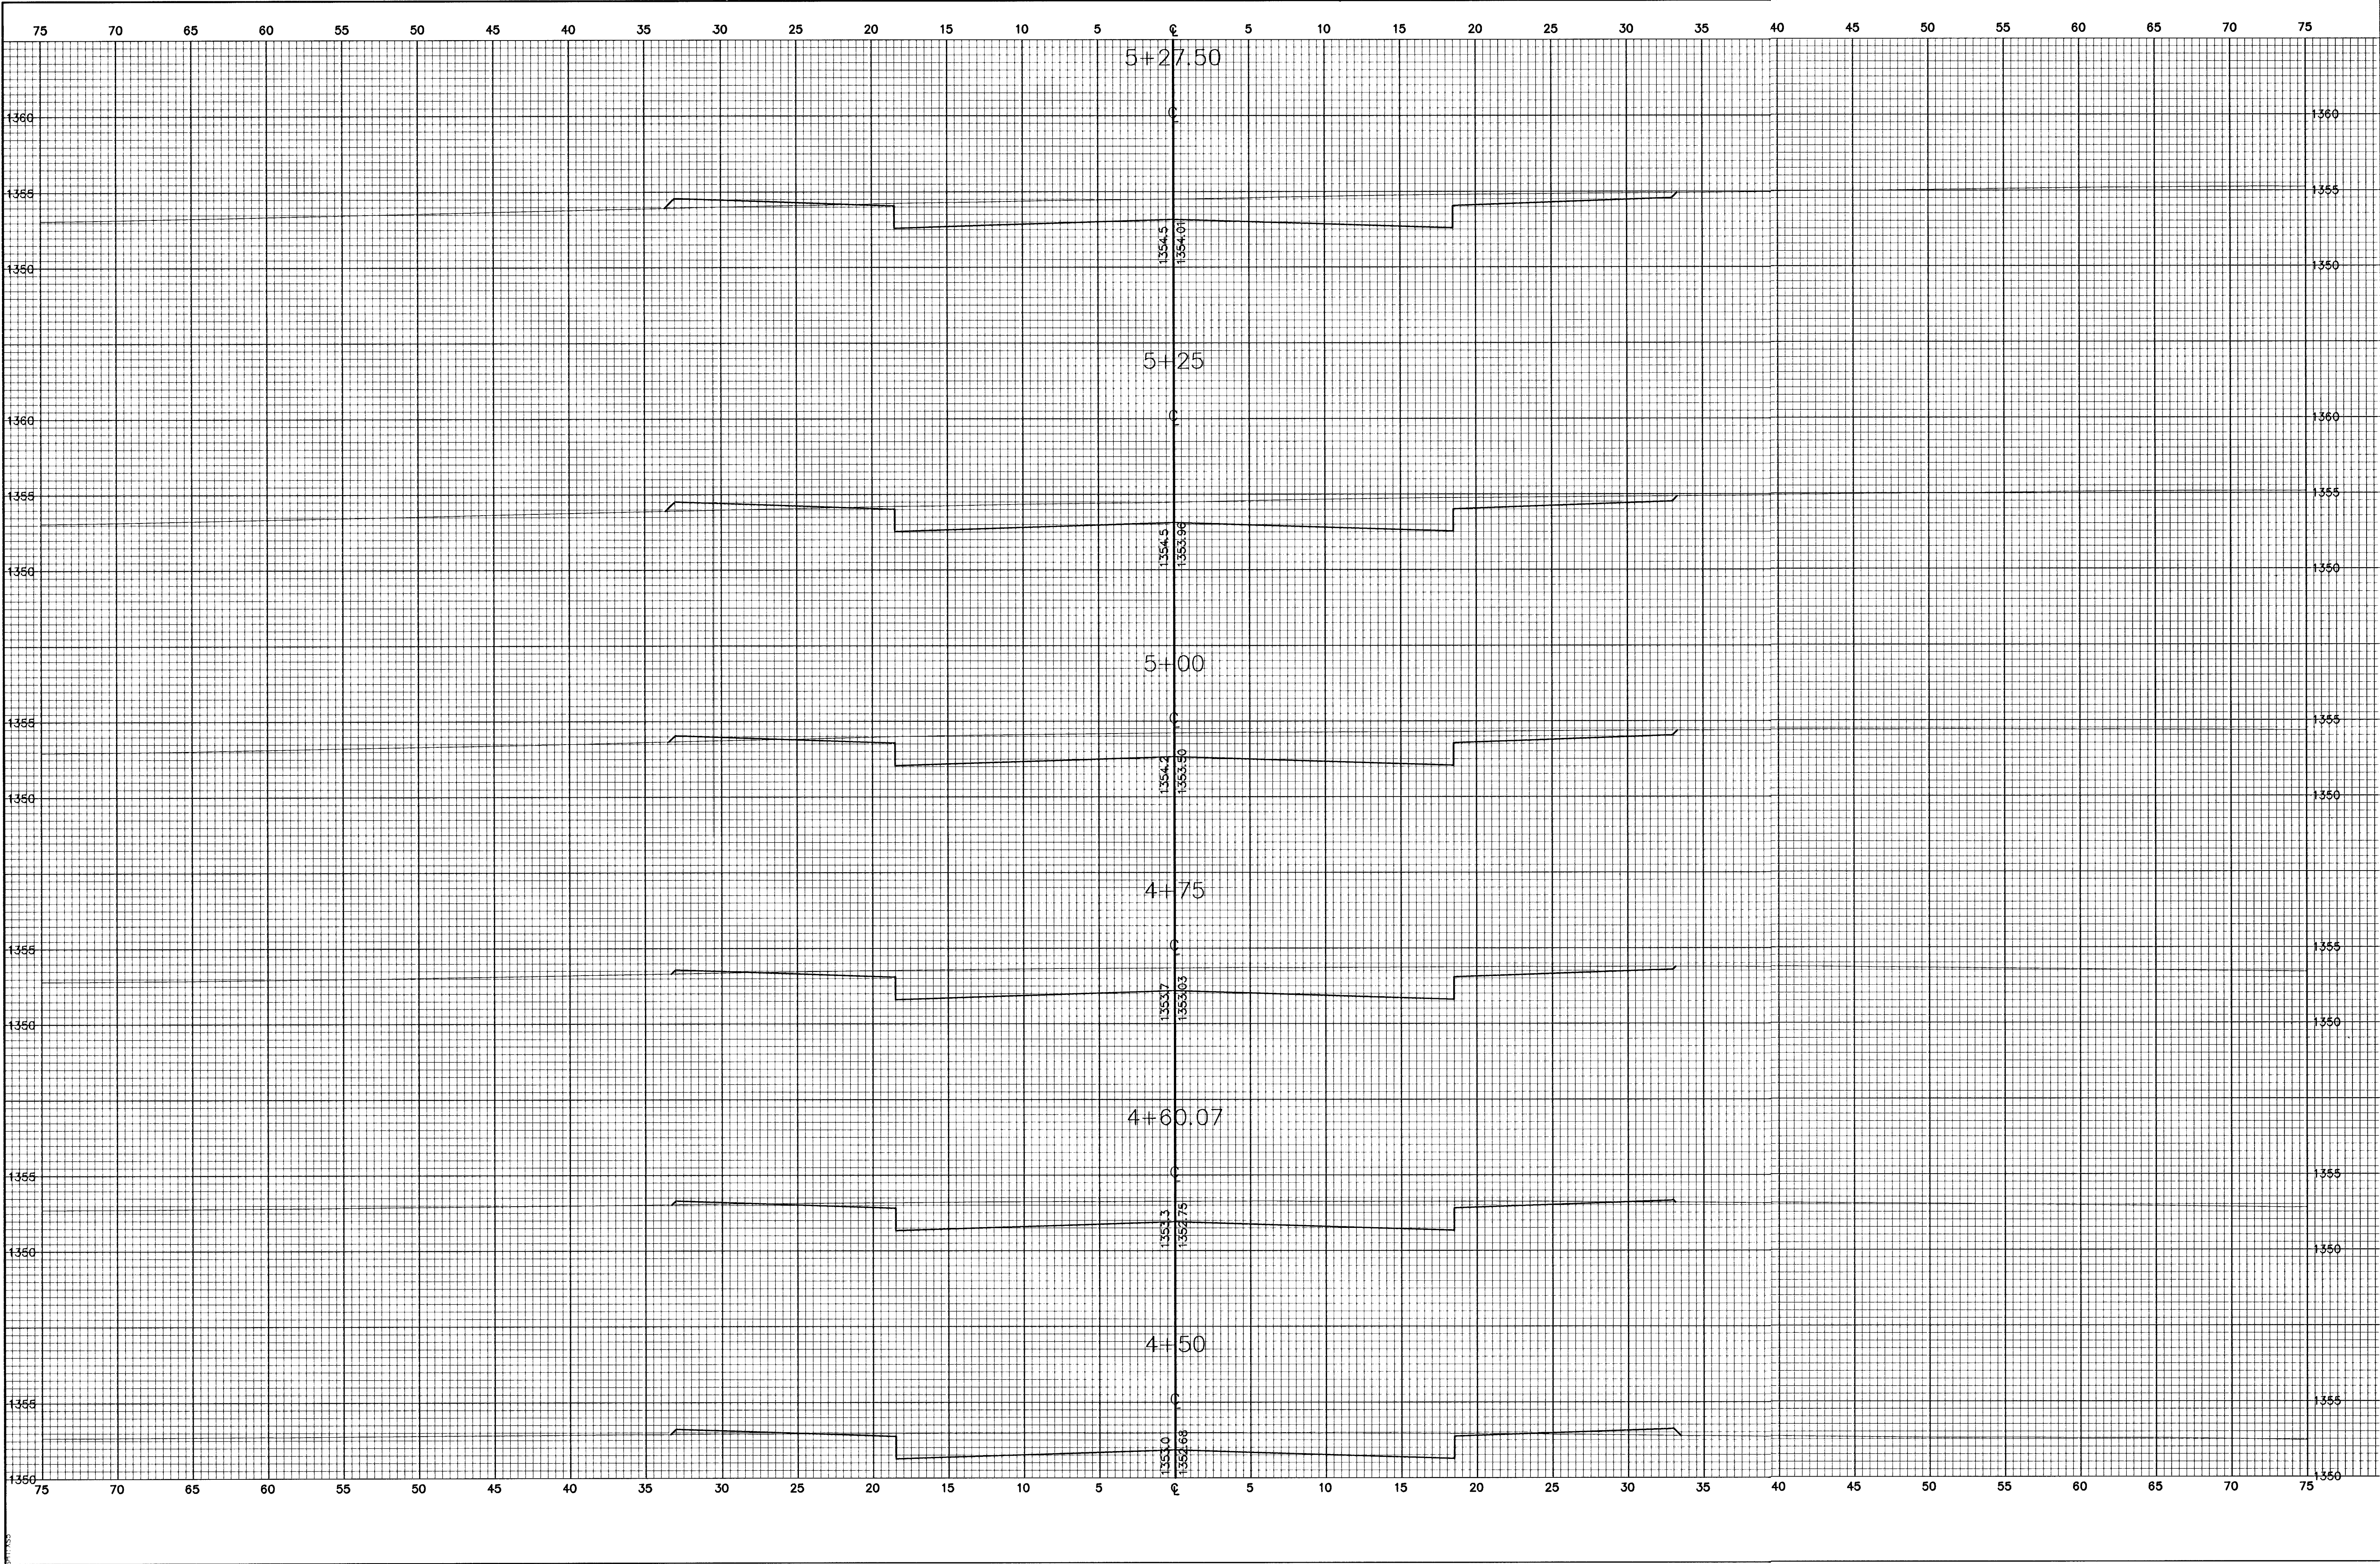

FINAL	Designed By: J. Ubert/B. Kulla		POE & ASSOCIATES OF KANSAS, INC. CONSULTING ENGINEERS 5940 E. Central, Suite 200 Wichita, KS 67208-4242 Phone 316/685-4114 FAX 316/685-4444	FALCON FALLS ADDITION CROSS SECTIONS PEREGRINE		CITY OF WICHITA, KANSAS NEIL D. CABLE, P.E. - CITY ENGINEER C.O.W. Project # 472-83687 O.C.A. # 765782	
	Drawn By: B. Kulla			No.			
	Poe Job No.: 1748A			Date			
	Sheet			By			
34 of 88							