



G:\APSD\CA\1748\sections.dwg Tue Jun 17 13:09:18 2003

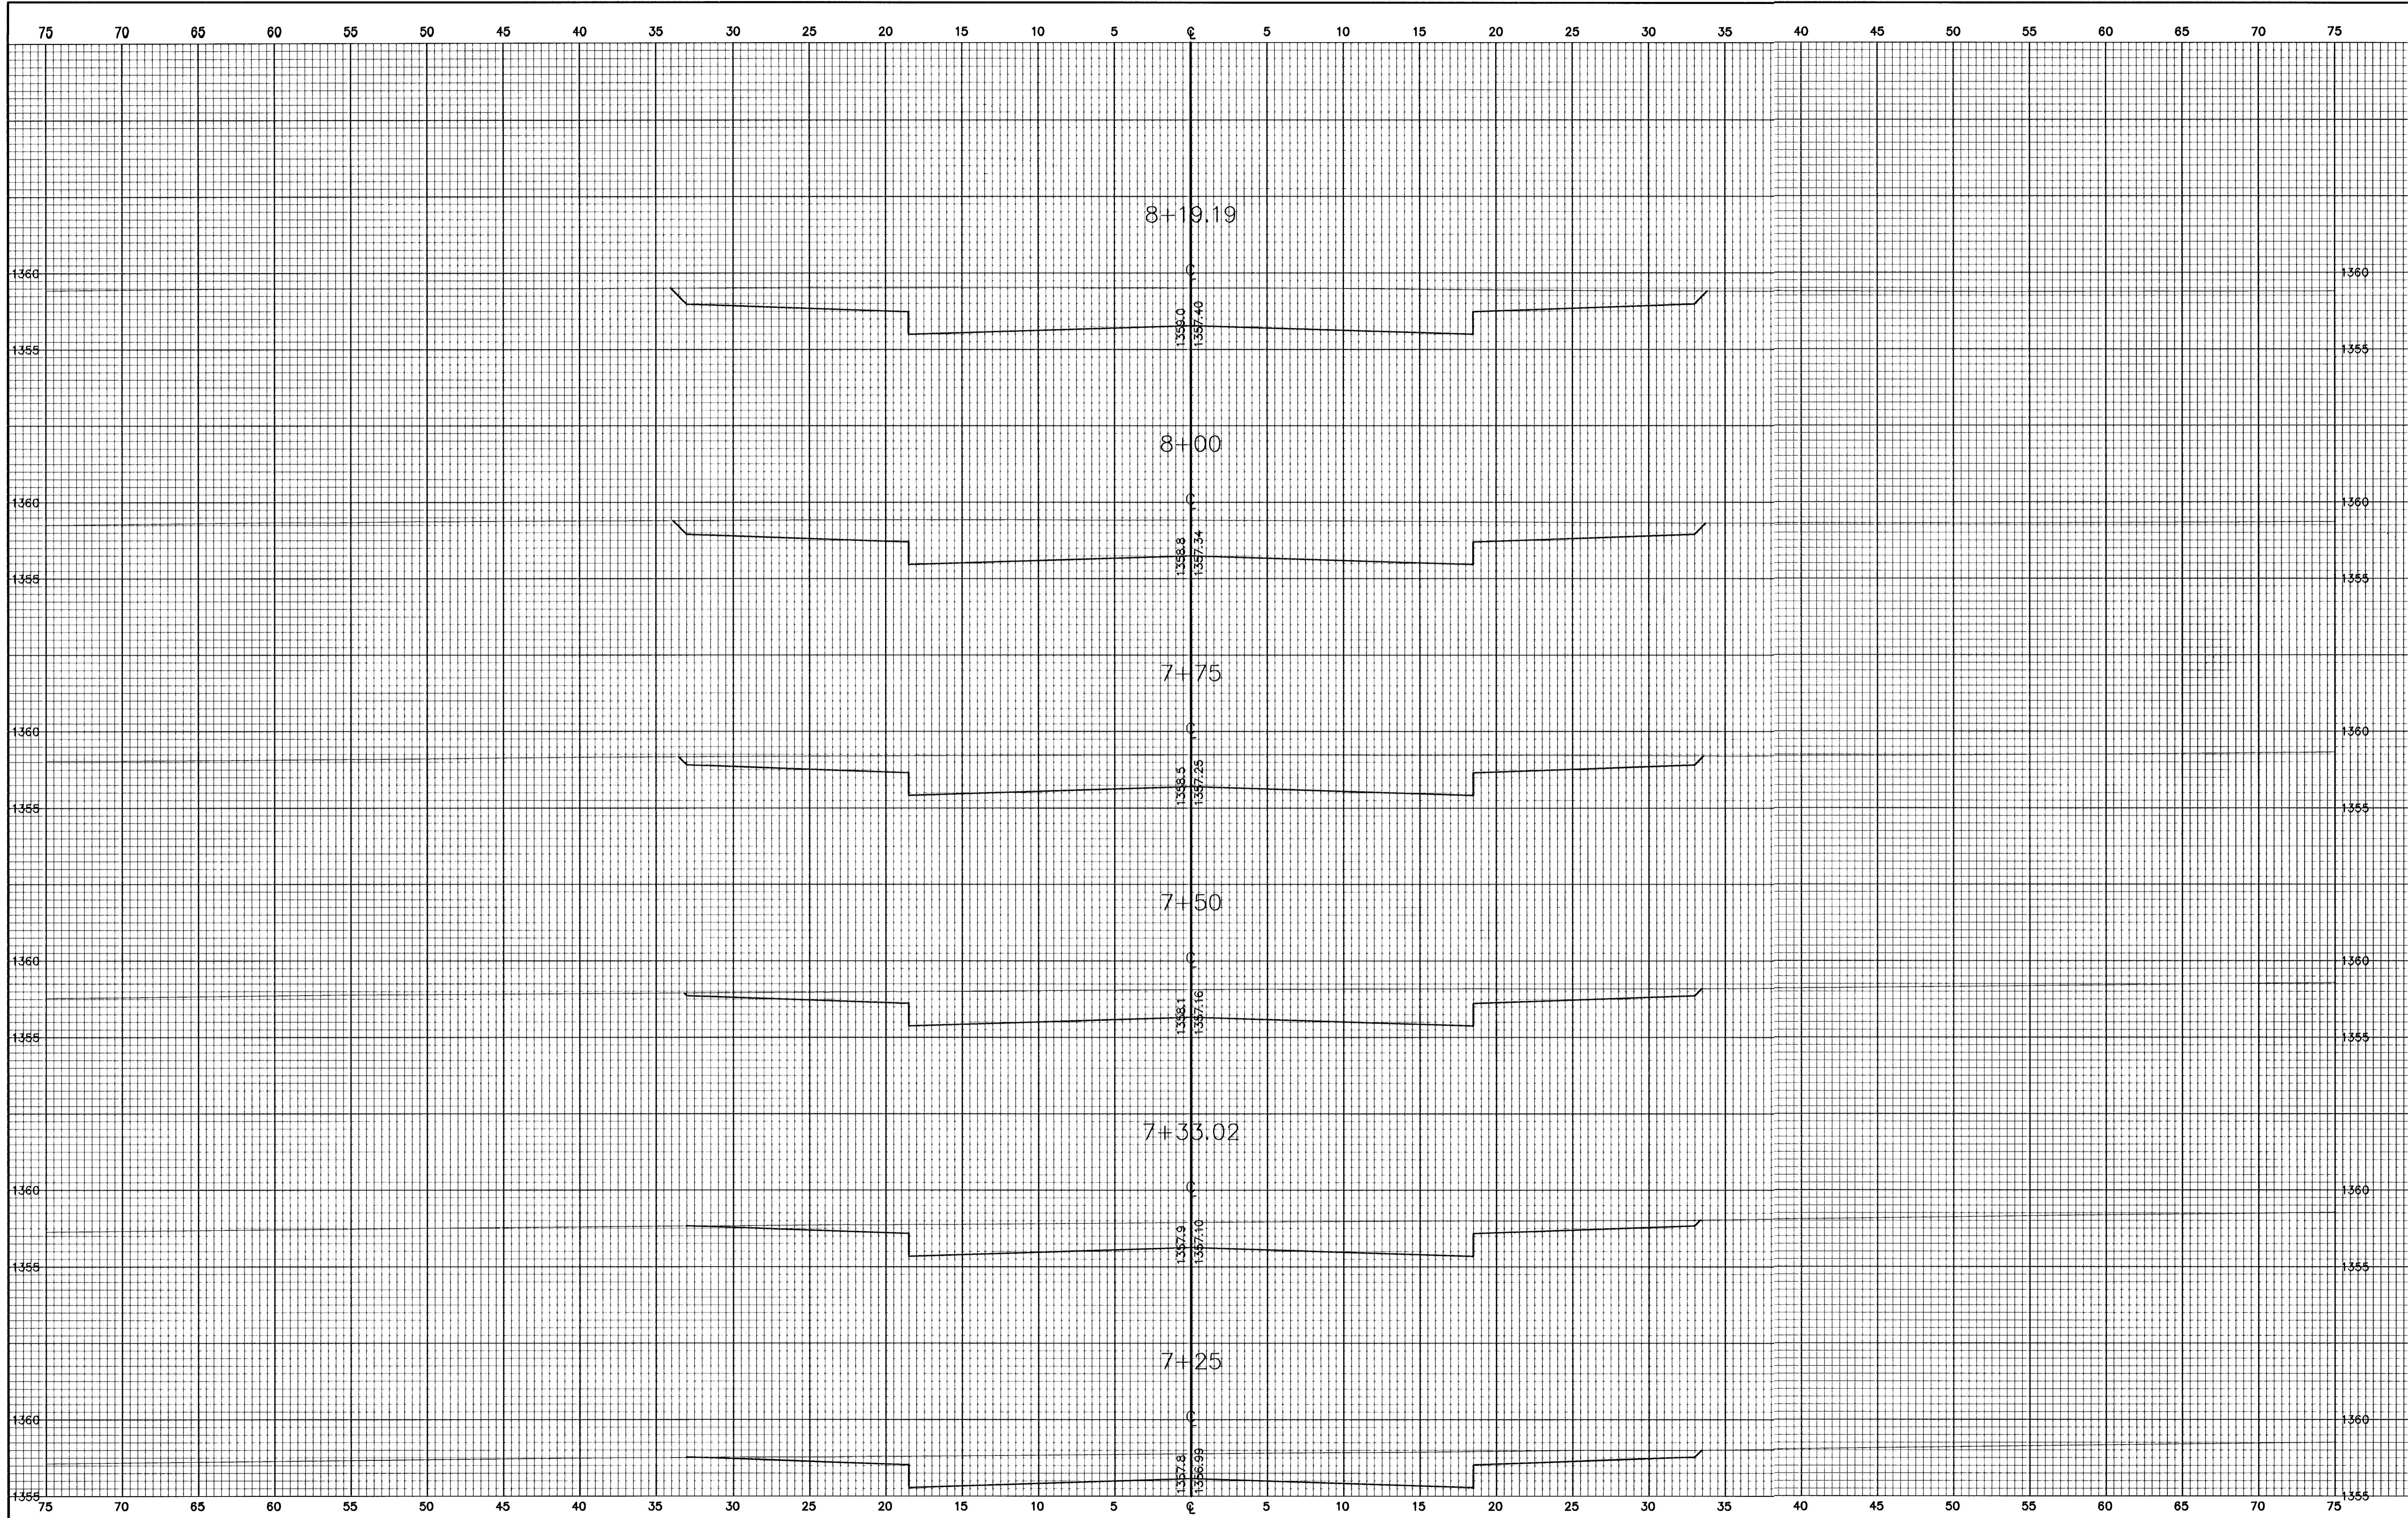

No.	Date	By	Approved	Revision

FALCON FALLS ADDITION  
 CROSS SECTIONS  
 PEREGRINE  
**CITY OF WICHITA, KANSAS**  
 NEIL D. CABLE, P.E. - CITY ENGINEER  
 C.O.W. Project # 472-83687 O.C.A. # 765782

**POE & ASSOCIATES OF KANSAS, INC.**  
 CONSULTING ENGINEERS  
 6940 E. Central, Suite 200 ■ Wichita, KS 67208-4242  
 Phone 316683-4114 ■ FAX 316683-4444

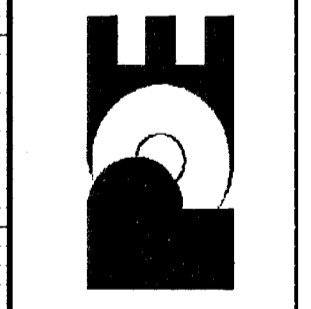

**FINAL**  
 Designed By: J. Ubert/B. Kulla  
 Drawn By: B. Kulla  
 P.O. Job No.: 1748A  
 Date: May 2003