


G:\APPS\DC\1748\sections.dwg Tue Jun 17 13:08:38 2003

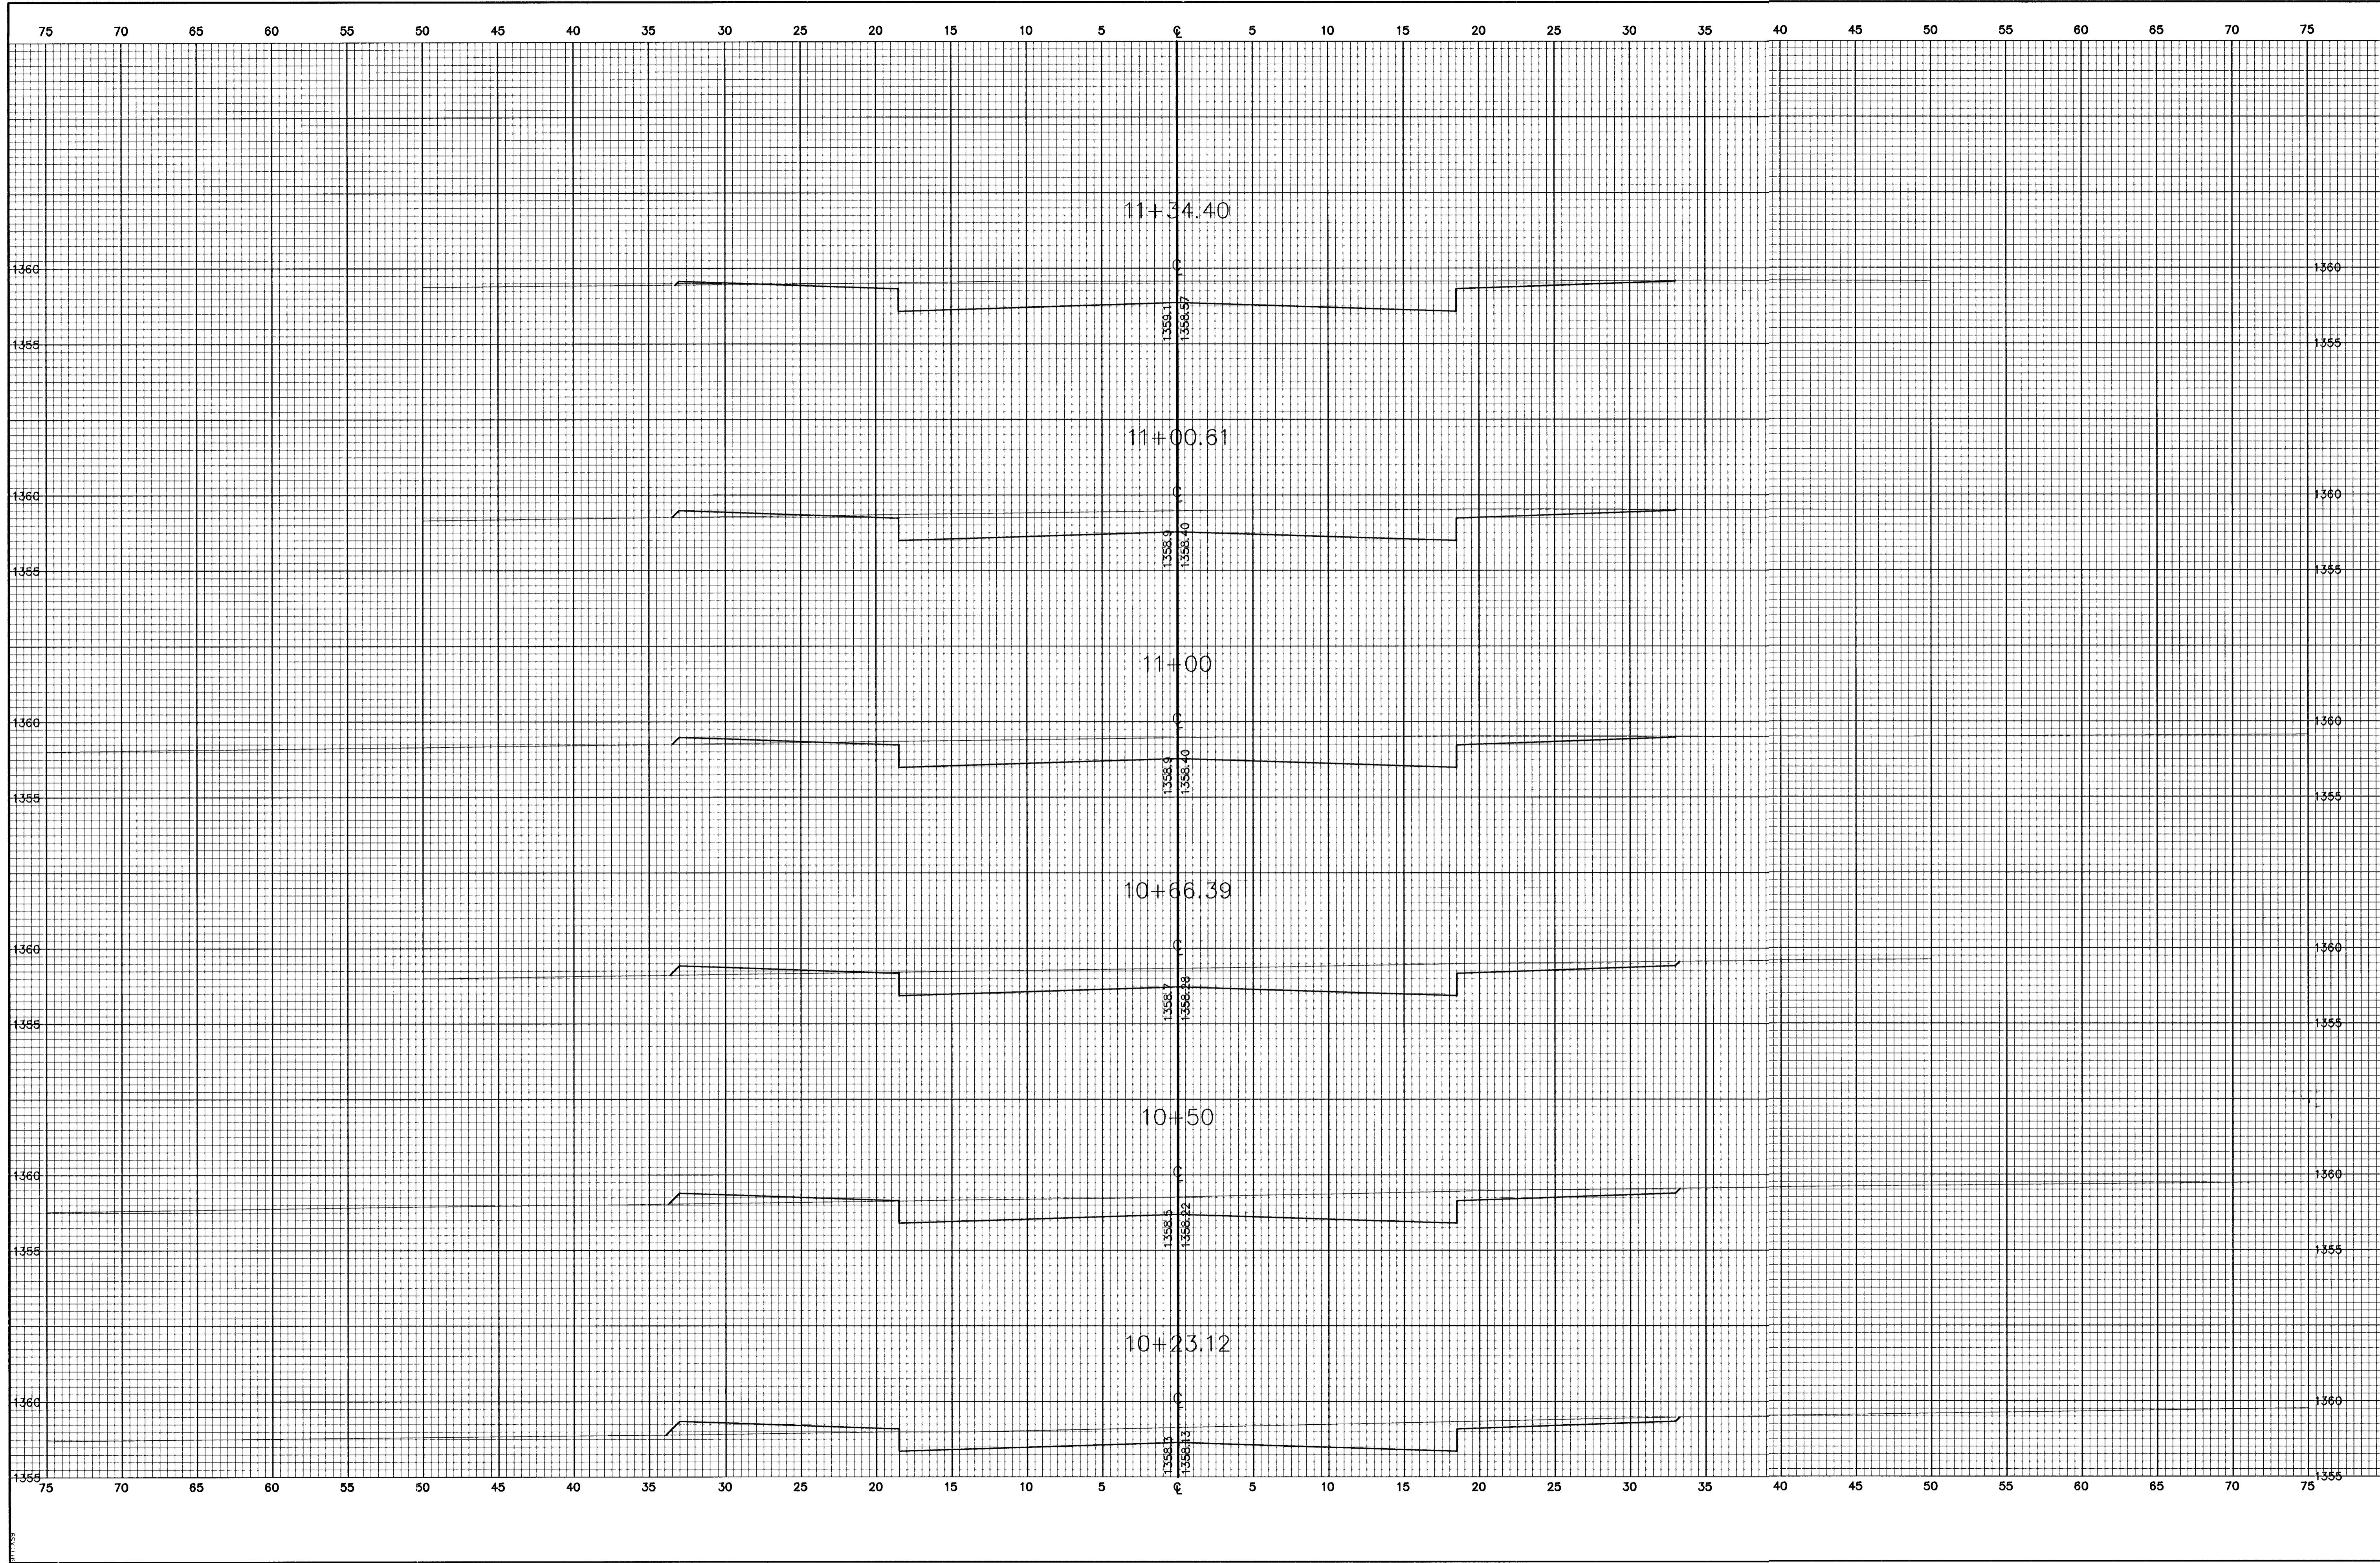

<b>FINAL</b> Designed By: J. Ubert/B. Kulla Drawn By: B. Kulla Pce Job No.: 1748A Date: May 2003		<p> <b>POF &amp; ASSOCIATES OF KANSAS, INC.</b>  <b>CONSULTING ENGINEERS</b>          6940 E. Central, Suite 200 ■ Wichita, KS 67208-4242          Phone 316685-4114 ■ FAX 316685-4444       </p>	No. <input type="checkbox"/> <input type="checkbox"/> <input type="checkbox"/> <input type="checkbox"/> <input type="checkbox"/> Date By Approved Revision
<b>FALCON FALLS ADDITION</b> <b>CROSS SECTIONS</b> <b>PEREGRINE</b> <b>CITY OF WICHITA, KANSAS</b> NEIL D. CABLE, P.E. - CITY ENGINEER C.O.W. Project # 472-83687 O.C.A. # 765782			