


G:\APPS\DCAP\1748\sections.dwg Tue Jun 17 13:02:47 2003

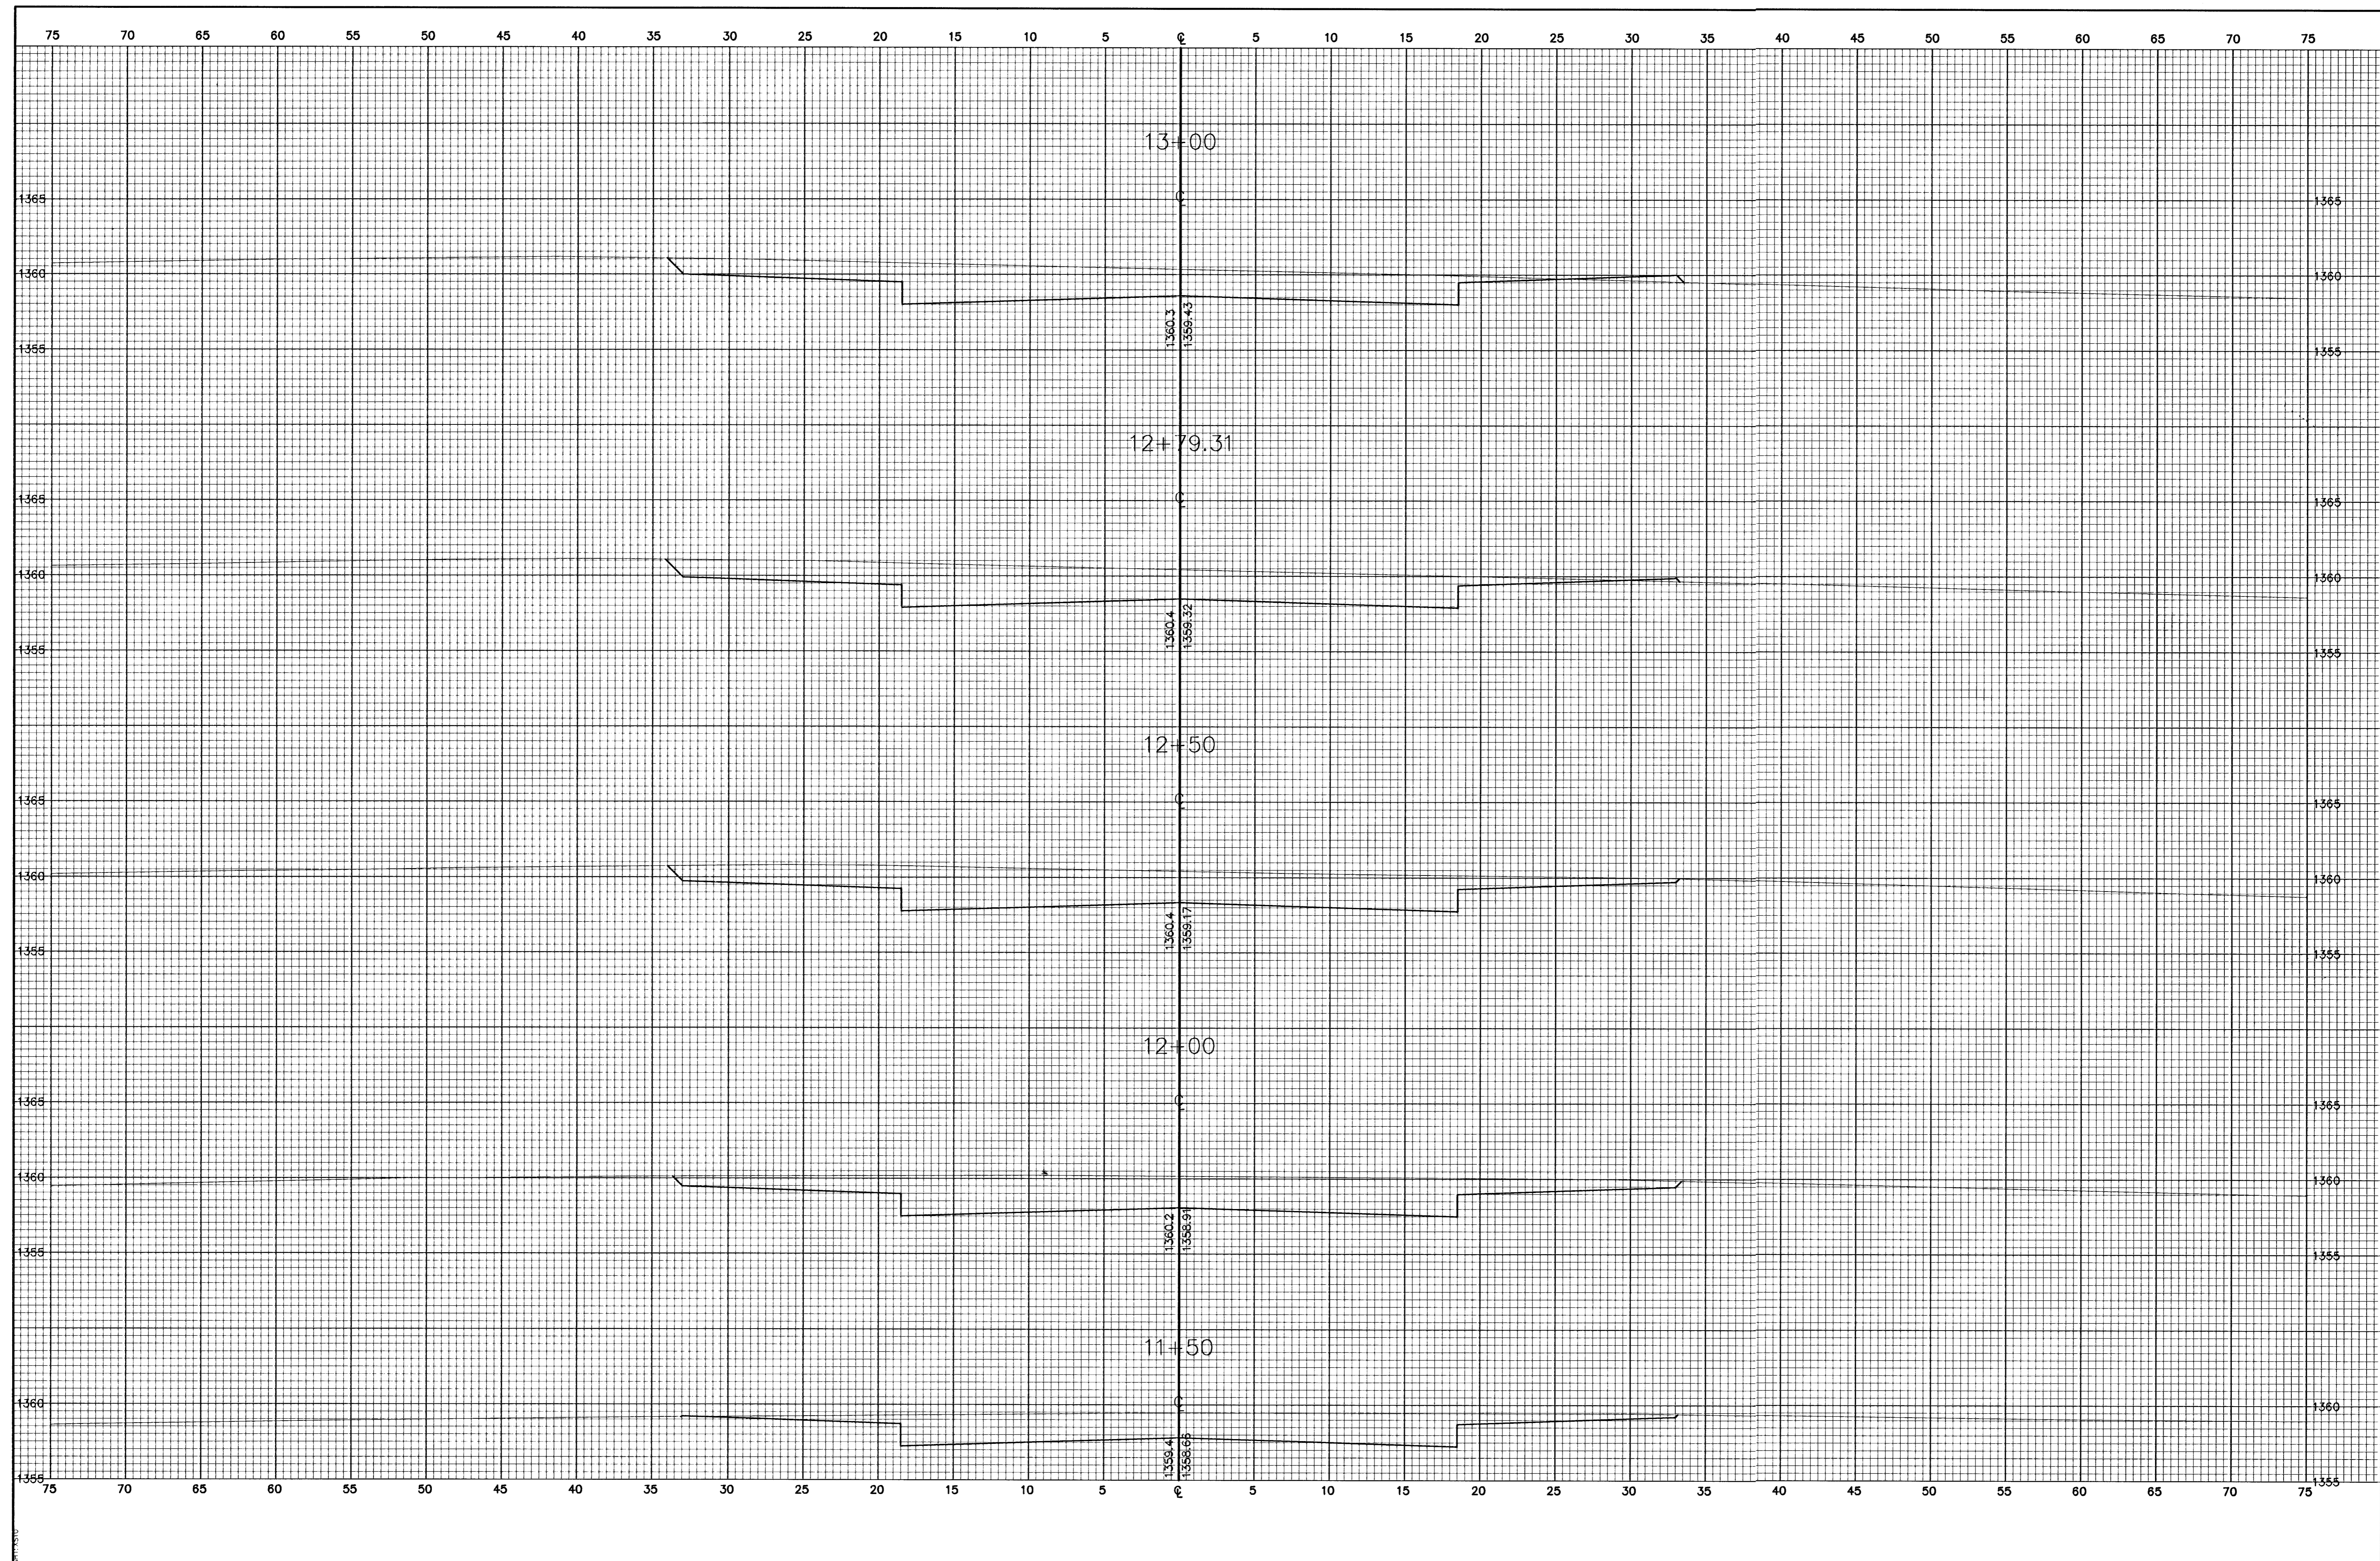

|          |   |   |   |   |
|----------|---|---|---|---|
| No.      | △ | △ | △ | △ |
| Date     |   |   |   |   |
| By       |   |   |   |   |
| Approved |   |   |   |   |
| Revision |   |   |   |   |

**FALCON FALLS ADDITION**  
**CROSS SECTIONS**  
**PEREGRINE**  
**CITY OF WICHITA, KANSAS**  
 NEIL D. CABLE, P.E. - CITY ENGINEER  
 C.O.W. Project # 472-83687 O.C.A. # 765782

**POE & ASSOCIATES OF KANSAS, INC.**  
 CONSULTING ENGINEERS  
 5940 E. Central, Suite 200 ■ Wichita, KS 67208-4242  
 Phone 316/685-4114 ■ FAX 316/685-4444

**PE**

**FINAL**

Designed By: J. Ubert/B. Kulla  
 Drawn By: B. Kulla  
 P.O. Job No.: 1748A  
 Date: May 2003

Sheet  
 39 of 88