


G:\WP950CA\VP748\sections.dwg Tue Jun 17 13:02:57 2003

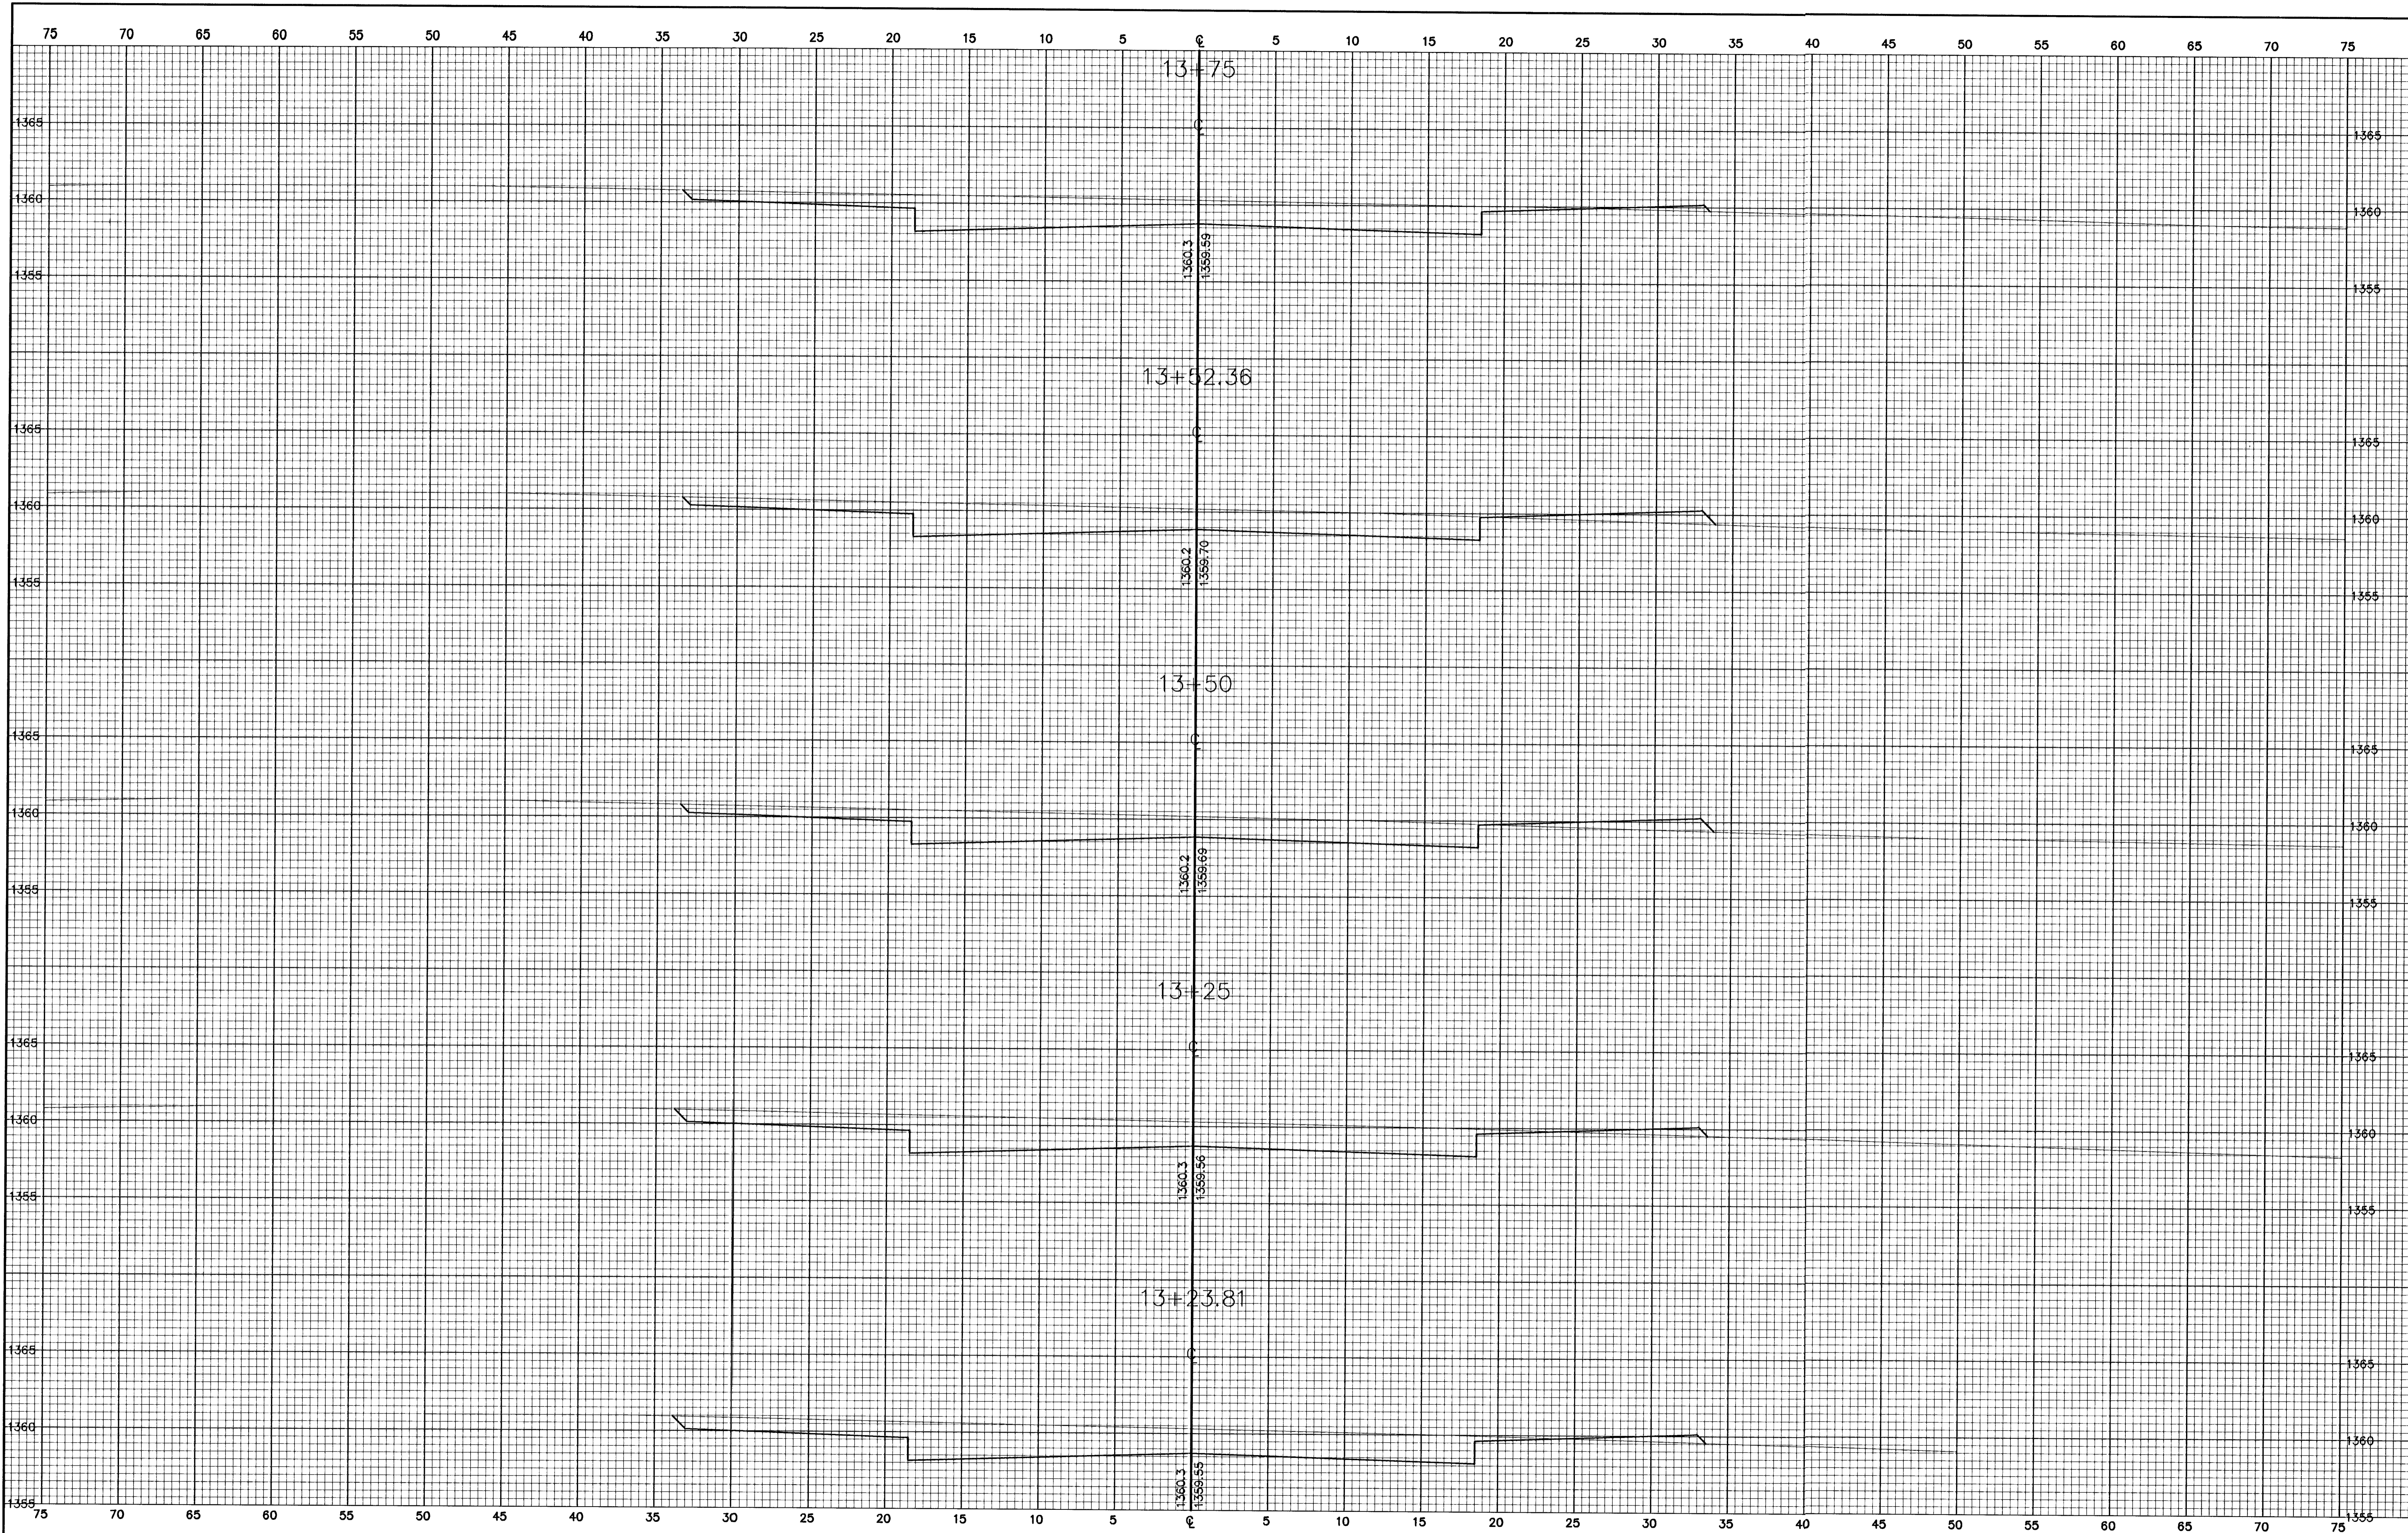

<b>FINAL</b> Designed By: J. Ubert/B. Kullig Drawn By: B. Kullig P.O. Job No.: 1748A Date: May 2003		<b>POE &amp; ASSOCIATES OF KANSAS, INC.</b> CONSULTING ENGINEERS 5940 E. Central, Suite 200 Wichita, KS 67208-4242 Phone 316/685-4114 FAX 316/685-4444		<b>FALCON FALLS ADDITION</b> CROSS SECTIONS PEREGRINE <b>CITY OF WICHITA, KANSAS</b> NEIL D. CABLE, P.E. - CITY ENGINEER C.O.W. Project # 472-83687 O.C.A. # 765782	
No.	Date	By	Approved	Revision	