



6: \\APPS\DCAP\748\sections.dwg Tue Jun 17 13:03:28 2003

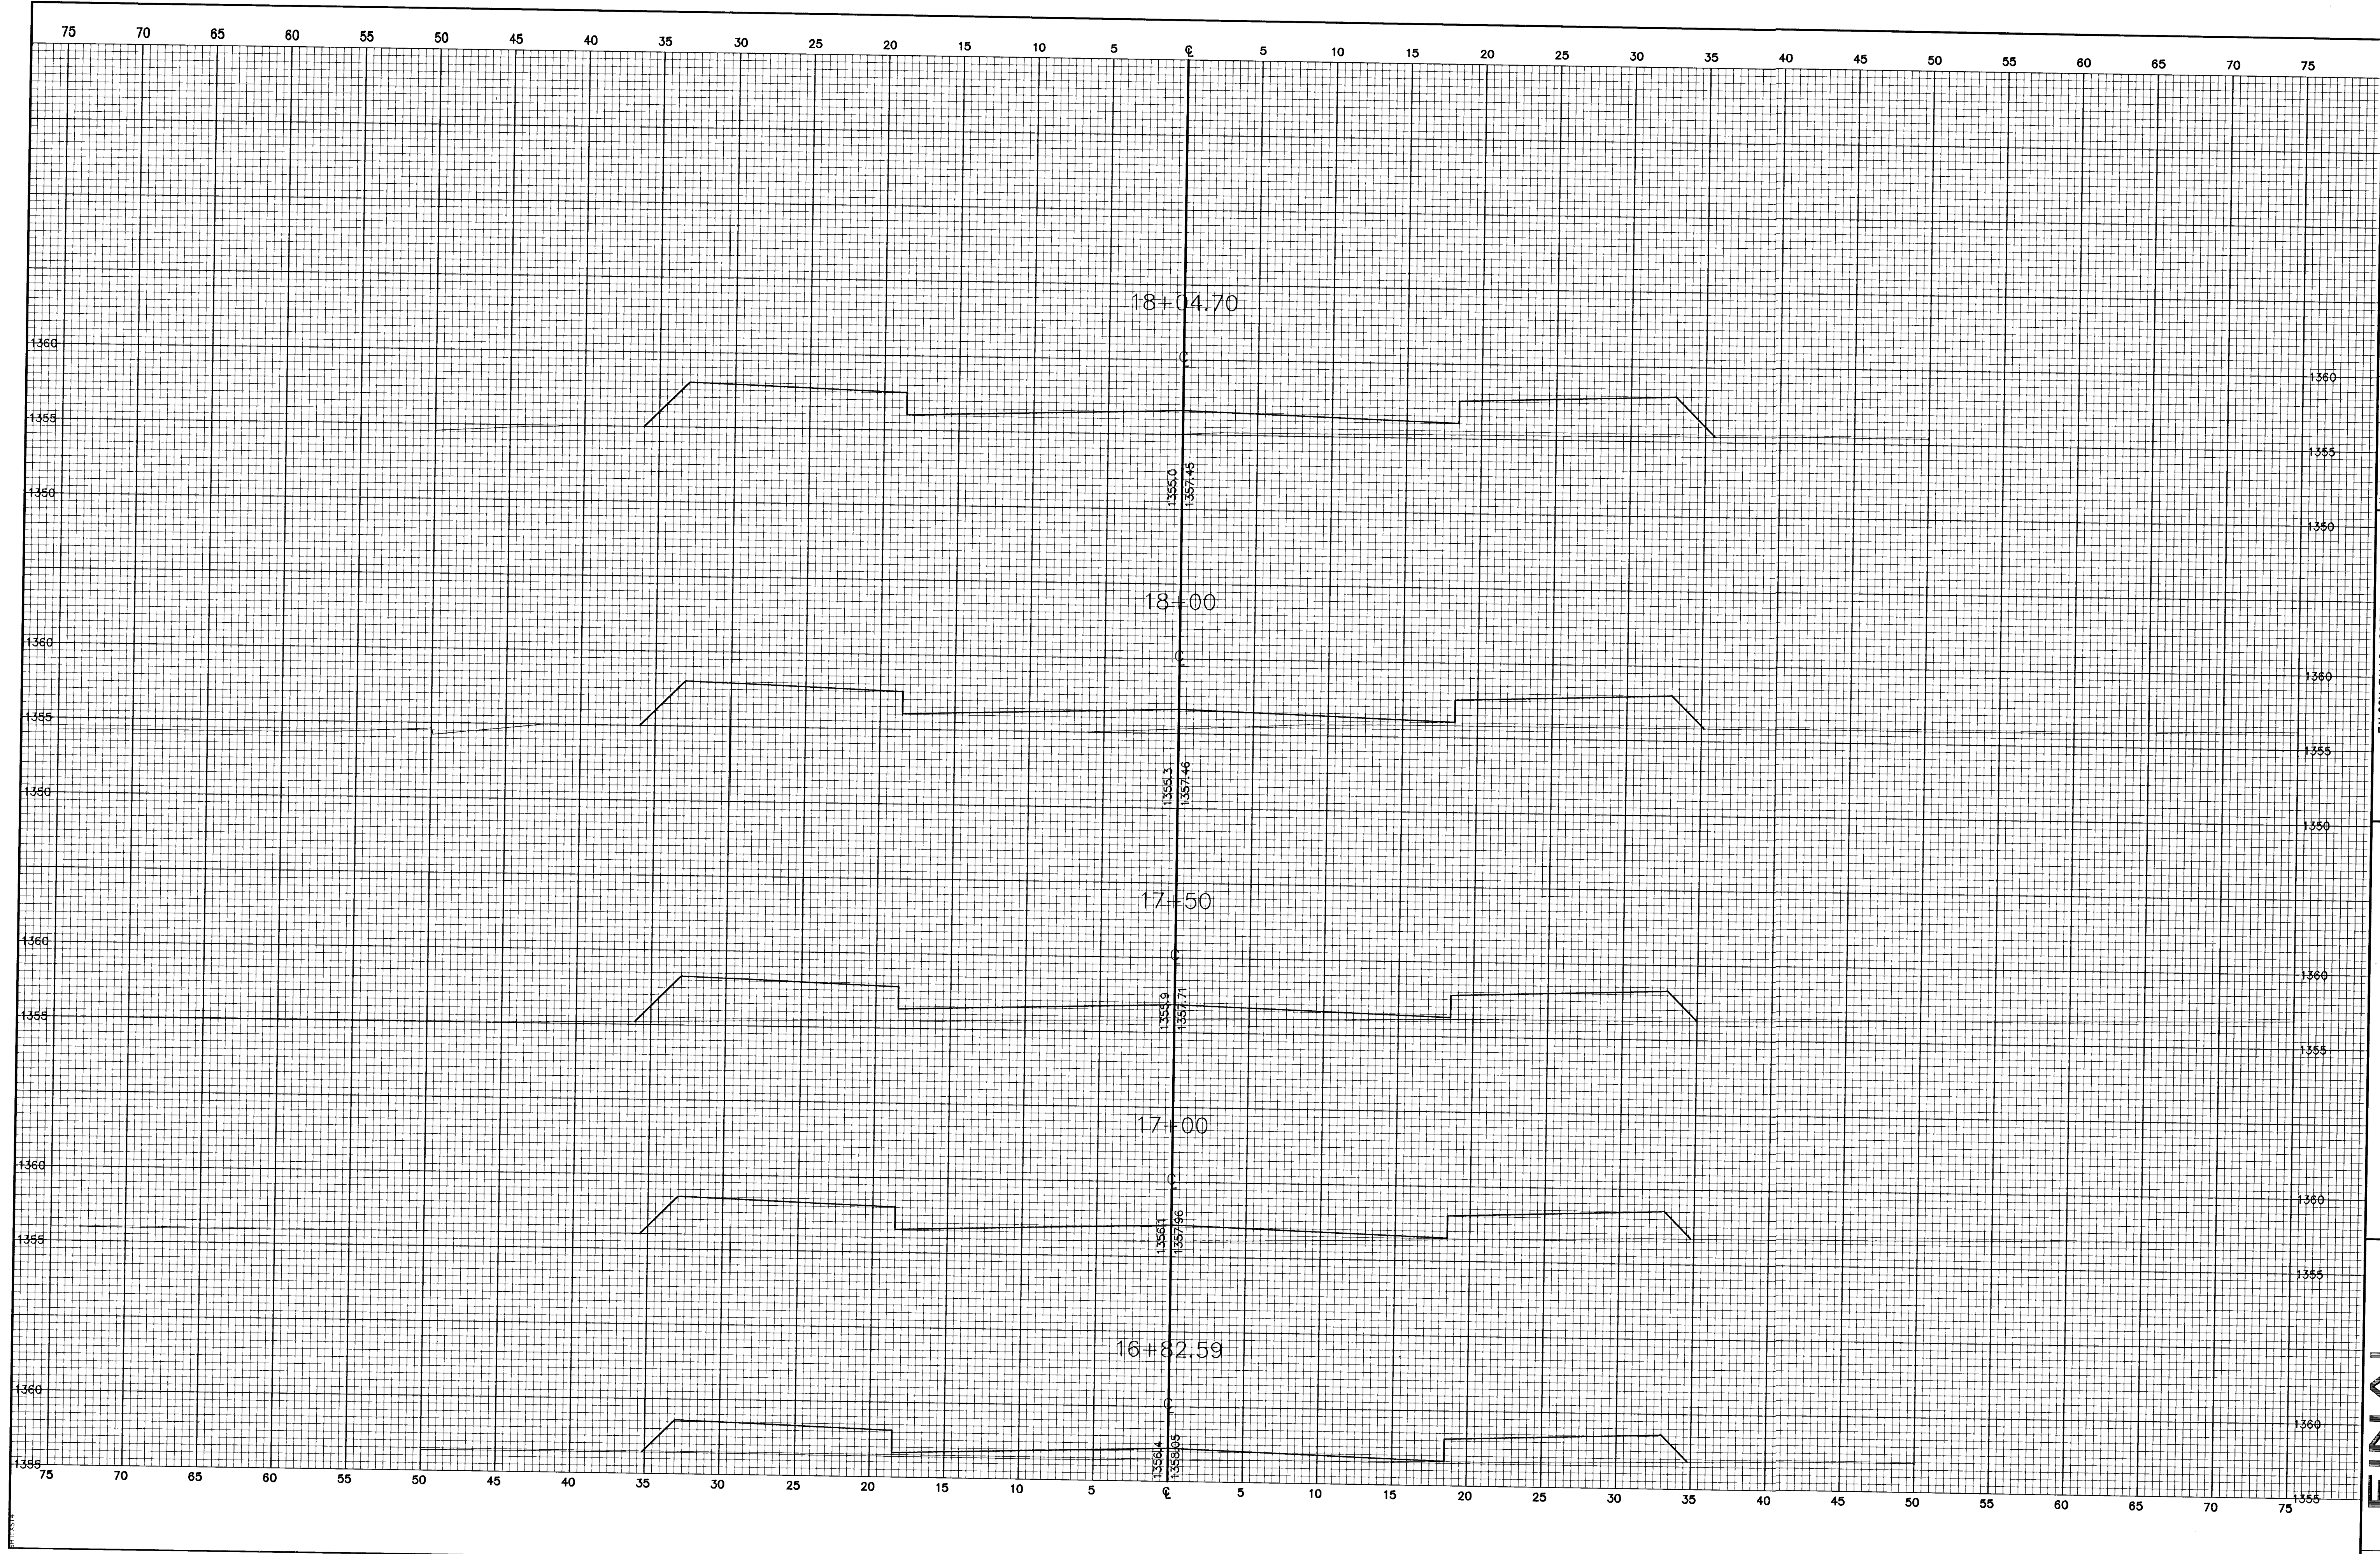

No.	Date	By	Approval	Revision
1				
2				
3				
4				

FALCON FALLS ADDITION  
 CROSS SECTIONS  
 PEREGRINE  
 CITY OF WICHITA, KANSAS  
 NEIL D. CABLE, P.E. - CITY ENGINEER  
 C.O.W. Project # 472-53687 O.C.A. # 765782

POE & ASSOCIATES OF KANSAS, INC.  
 CONSULTING ENGINEERS  
 5840 E. Central, Suite 200 Wichita, KS 67208-4242  
 Phone 316665-4114 FAX 316665-4444

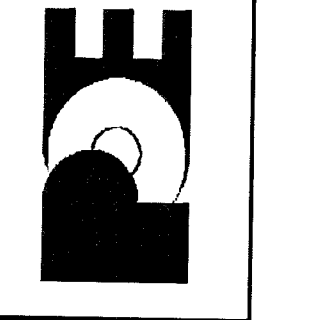

**FINAL**  
 Designed By: J. Uber/B. Kulla  
 Drawn By: B. Kulla  
 P.O. Job No.: 1748A  
 Date: May 2003