


G:\APPS\DCAP\746\sections.dwg Tue Jun 17 13:03:48 2003

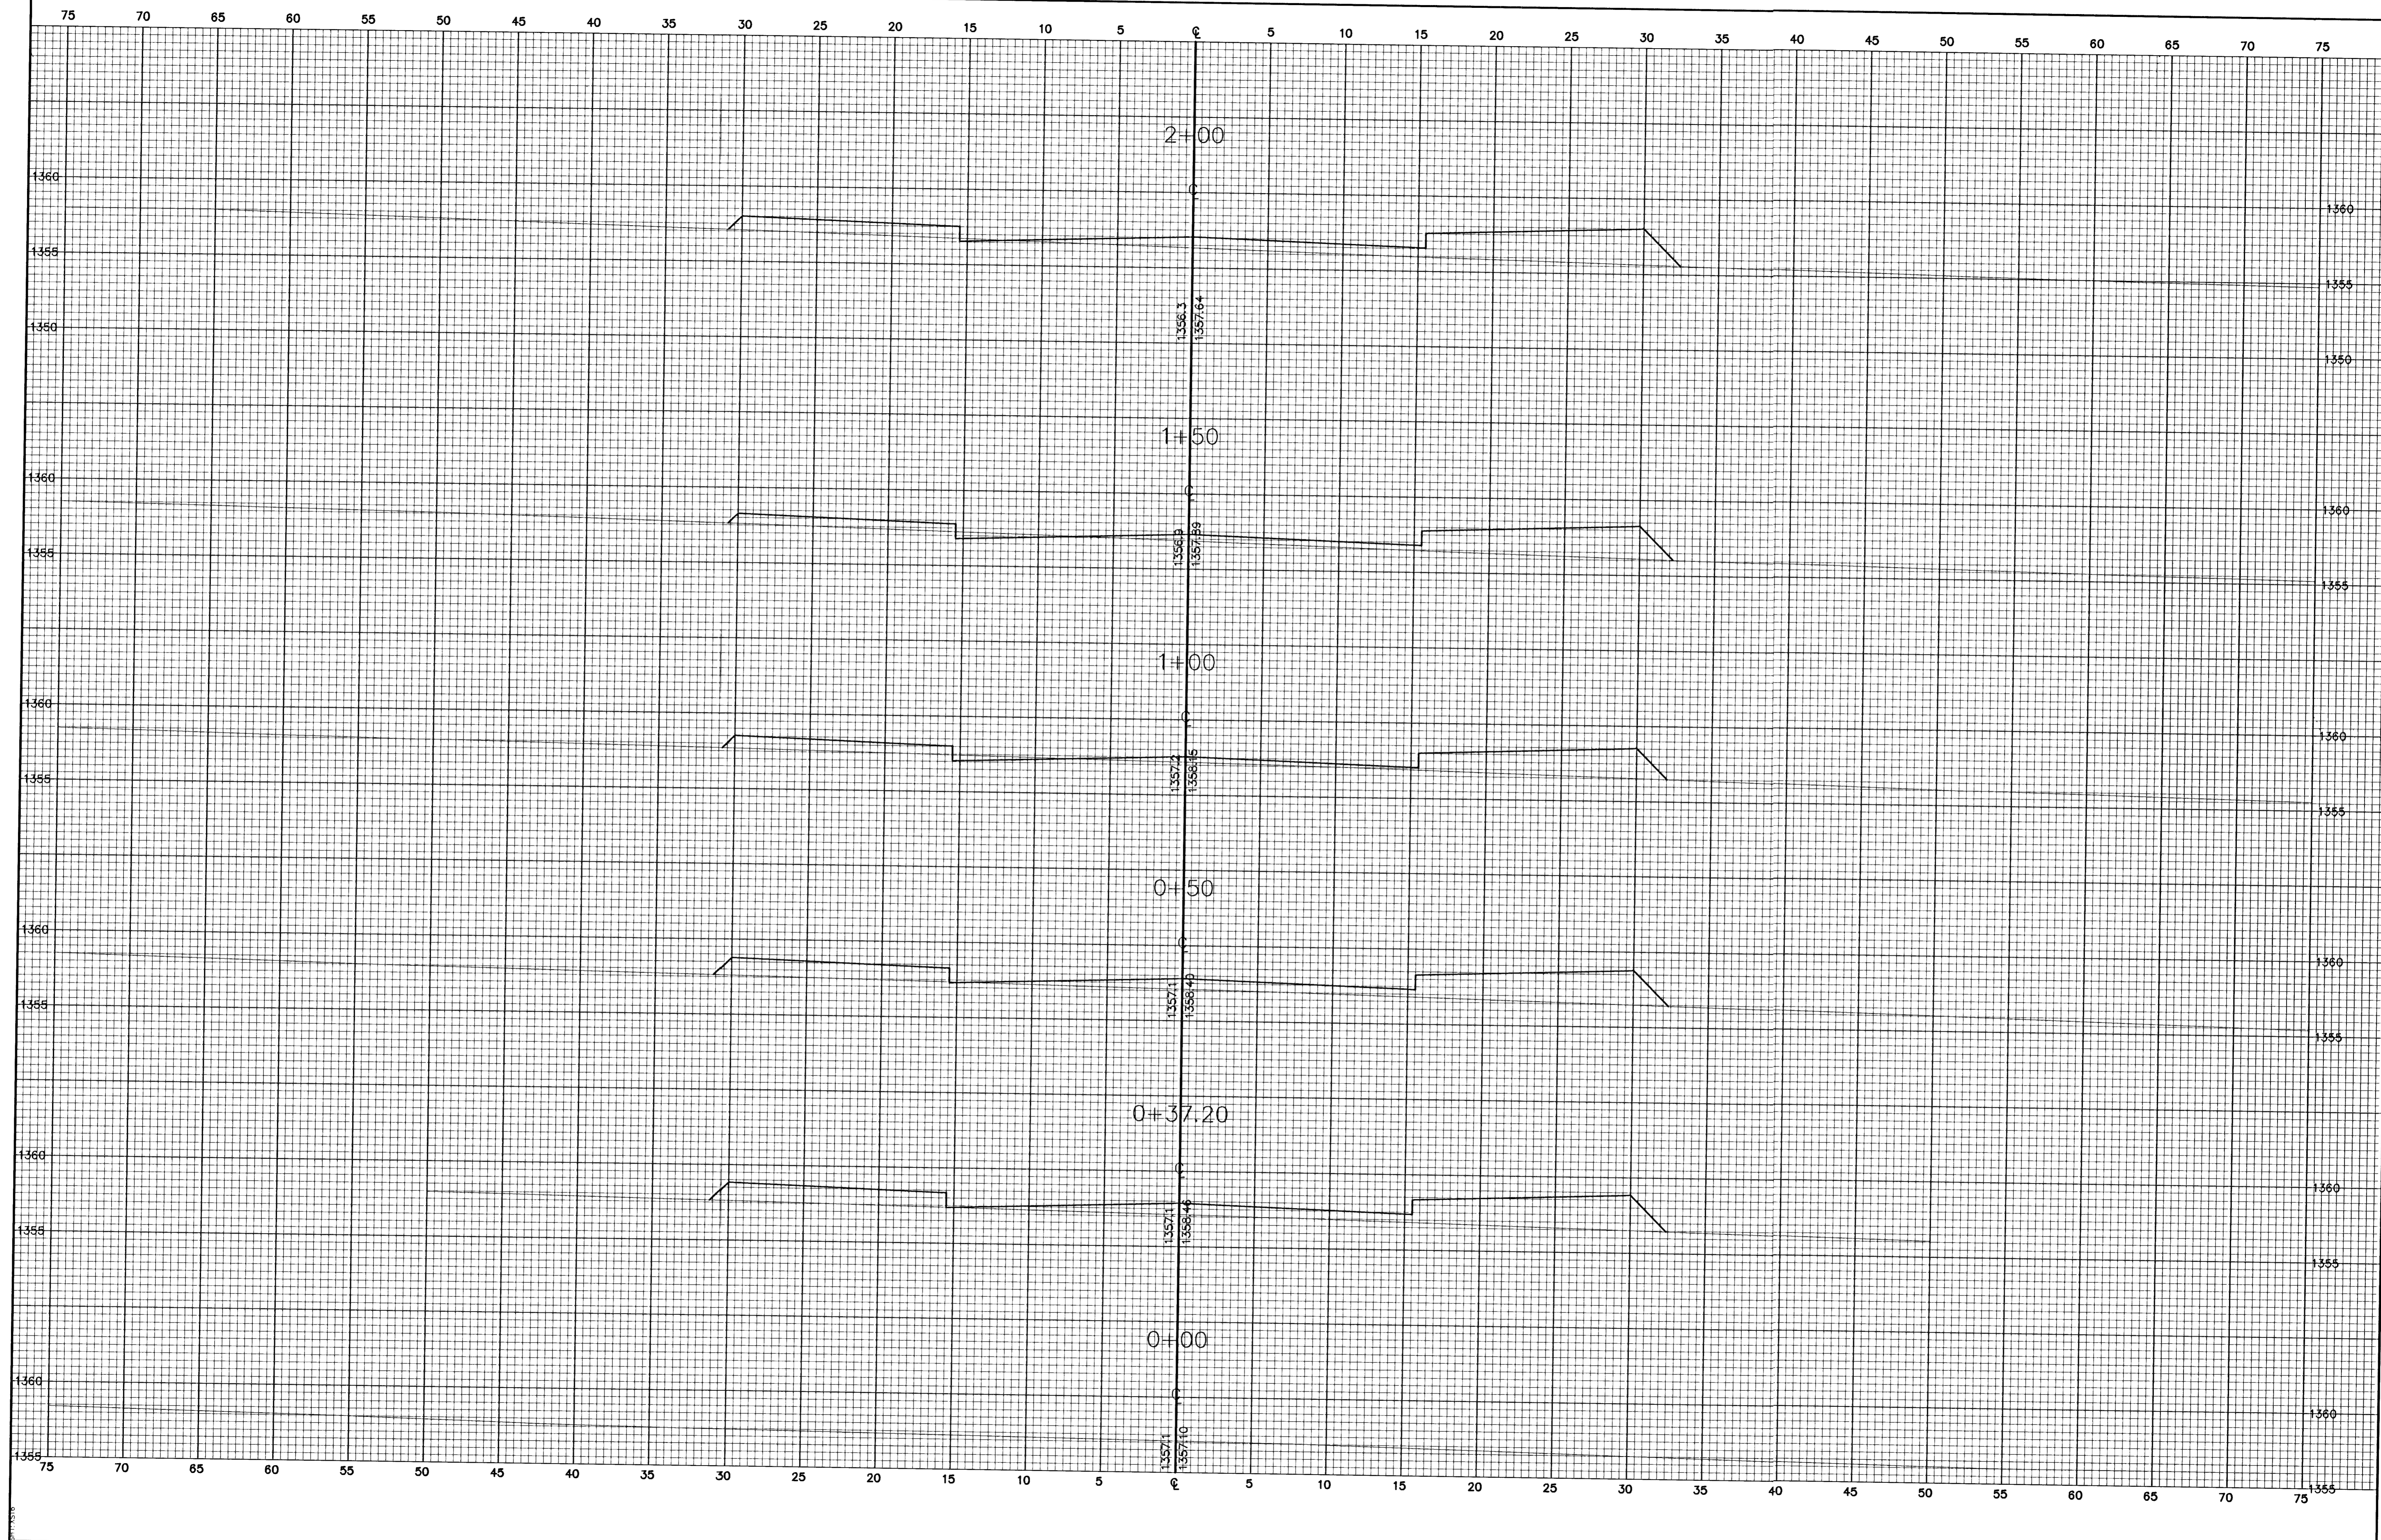


**FINAL**

Designed By: J. Ubert/B. Kulla  
Drawn By: B. Kulla  
Poe Job No.: 1748A  
Date: May 2003

Sheet

45 of 88

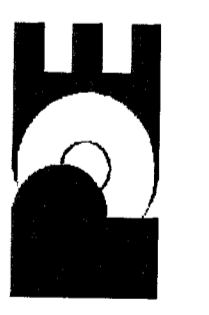

**POE & ASSOCIATES OF KANSAS, INC.**  
CONSULTING ENGINEERS  
5940 E. Central, Suite 200 ■ Wichita, KS 67208-4242  
Phone 316685-4174 ■ FAX 316685-4444

**CITY OF WICHITA, KANSAS**  
NEIL D. CABLE, P.E. - CITY ENGINEER  
C.O.W. Project # 472-83687 O.C.A. # 765782

FALCON FALLS ADDITION  
CROSS SECTIONS  
OSPREY CIRCLE

No.	Date	By	Approved	Revision
1				
2				
3				
4				