


6: MAPS DCA/P7/48\sections.dwg Tue Jun 17 13:03:56 2003

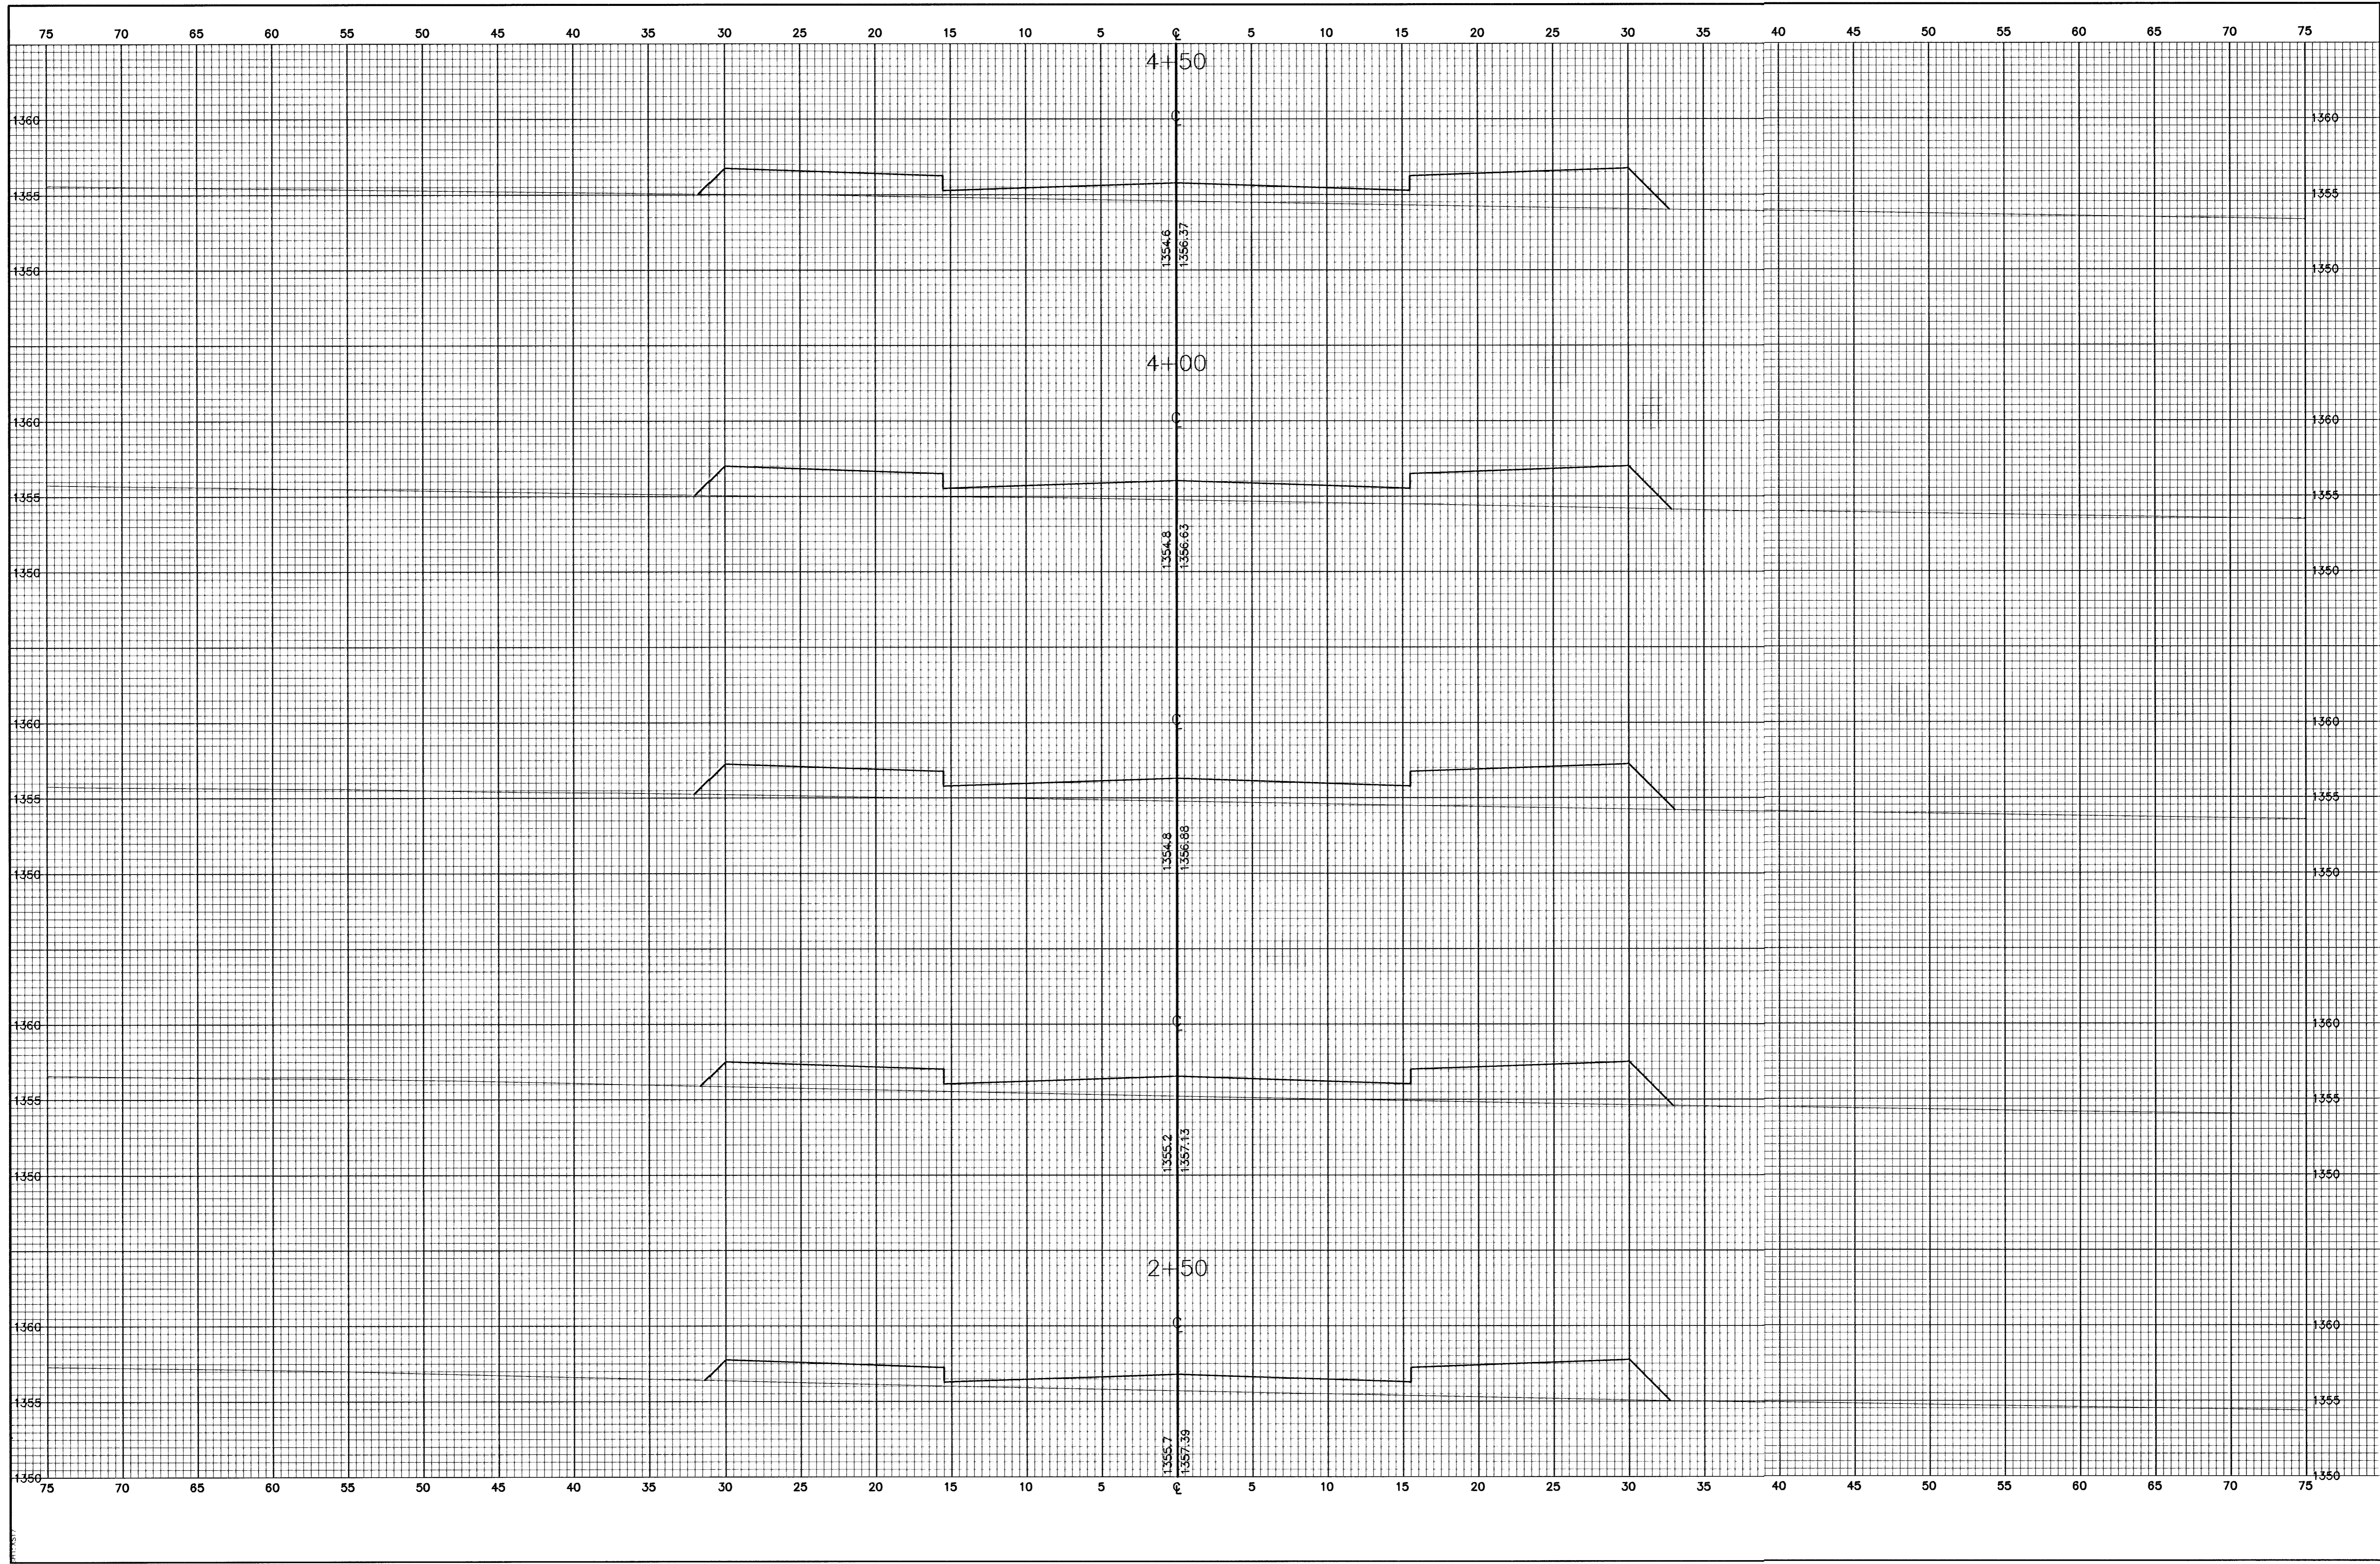

<p><b>FINAL</b></p>	
<p>Designed By: J. Ubert/B. Kulla</p>	<p>POE &amp; ASSOCIATES OF KANSAS, INC. CONSULTING ENGINEERS 5940 E. Central, Suite 200 ■ Wichita, KS 67208-4442 Phone 316/688-4114 ■ FAX 316/688-4444</p>
<p>Drawn By: B. Kulla</p>	<p><b>PE</b></p>
<p>Sheet</p>	<p>CITY OF WICHITA, KANSAS NEIL D. CABLE, P.E. - CITY ENGINEER C.O.W. Project # 472-83687 O.C.A. # 765782</p>
<p>Date: May 2003</p>	<p>FALCON FALLS ADDITION CROSS SECTIONS OSPREY CIRCLE</p>
<p>No. <input type="checkbox"/></p>	<p>By <input type="checkbox"/></p>
<p>Date <input type="checkbox"/></p>	<p>Approved <input type="checkbox"/></p>
<p>Revision <input type="checkbox"/></p>	<p>Revision <input type="checkbox"/></p>