


G:\APPS\DCAP\748\sections.dwg Tue Jun 17 13:04:39 2003

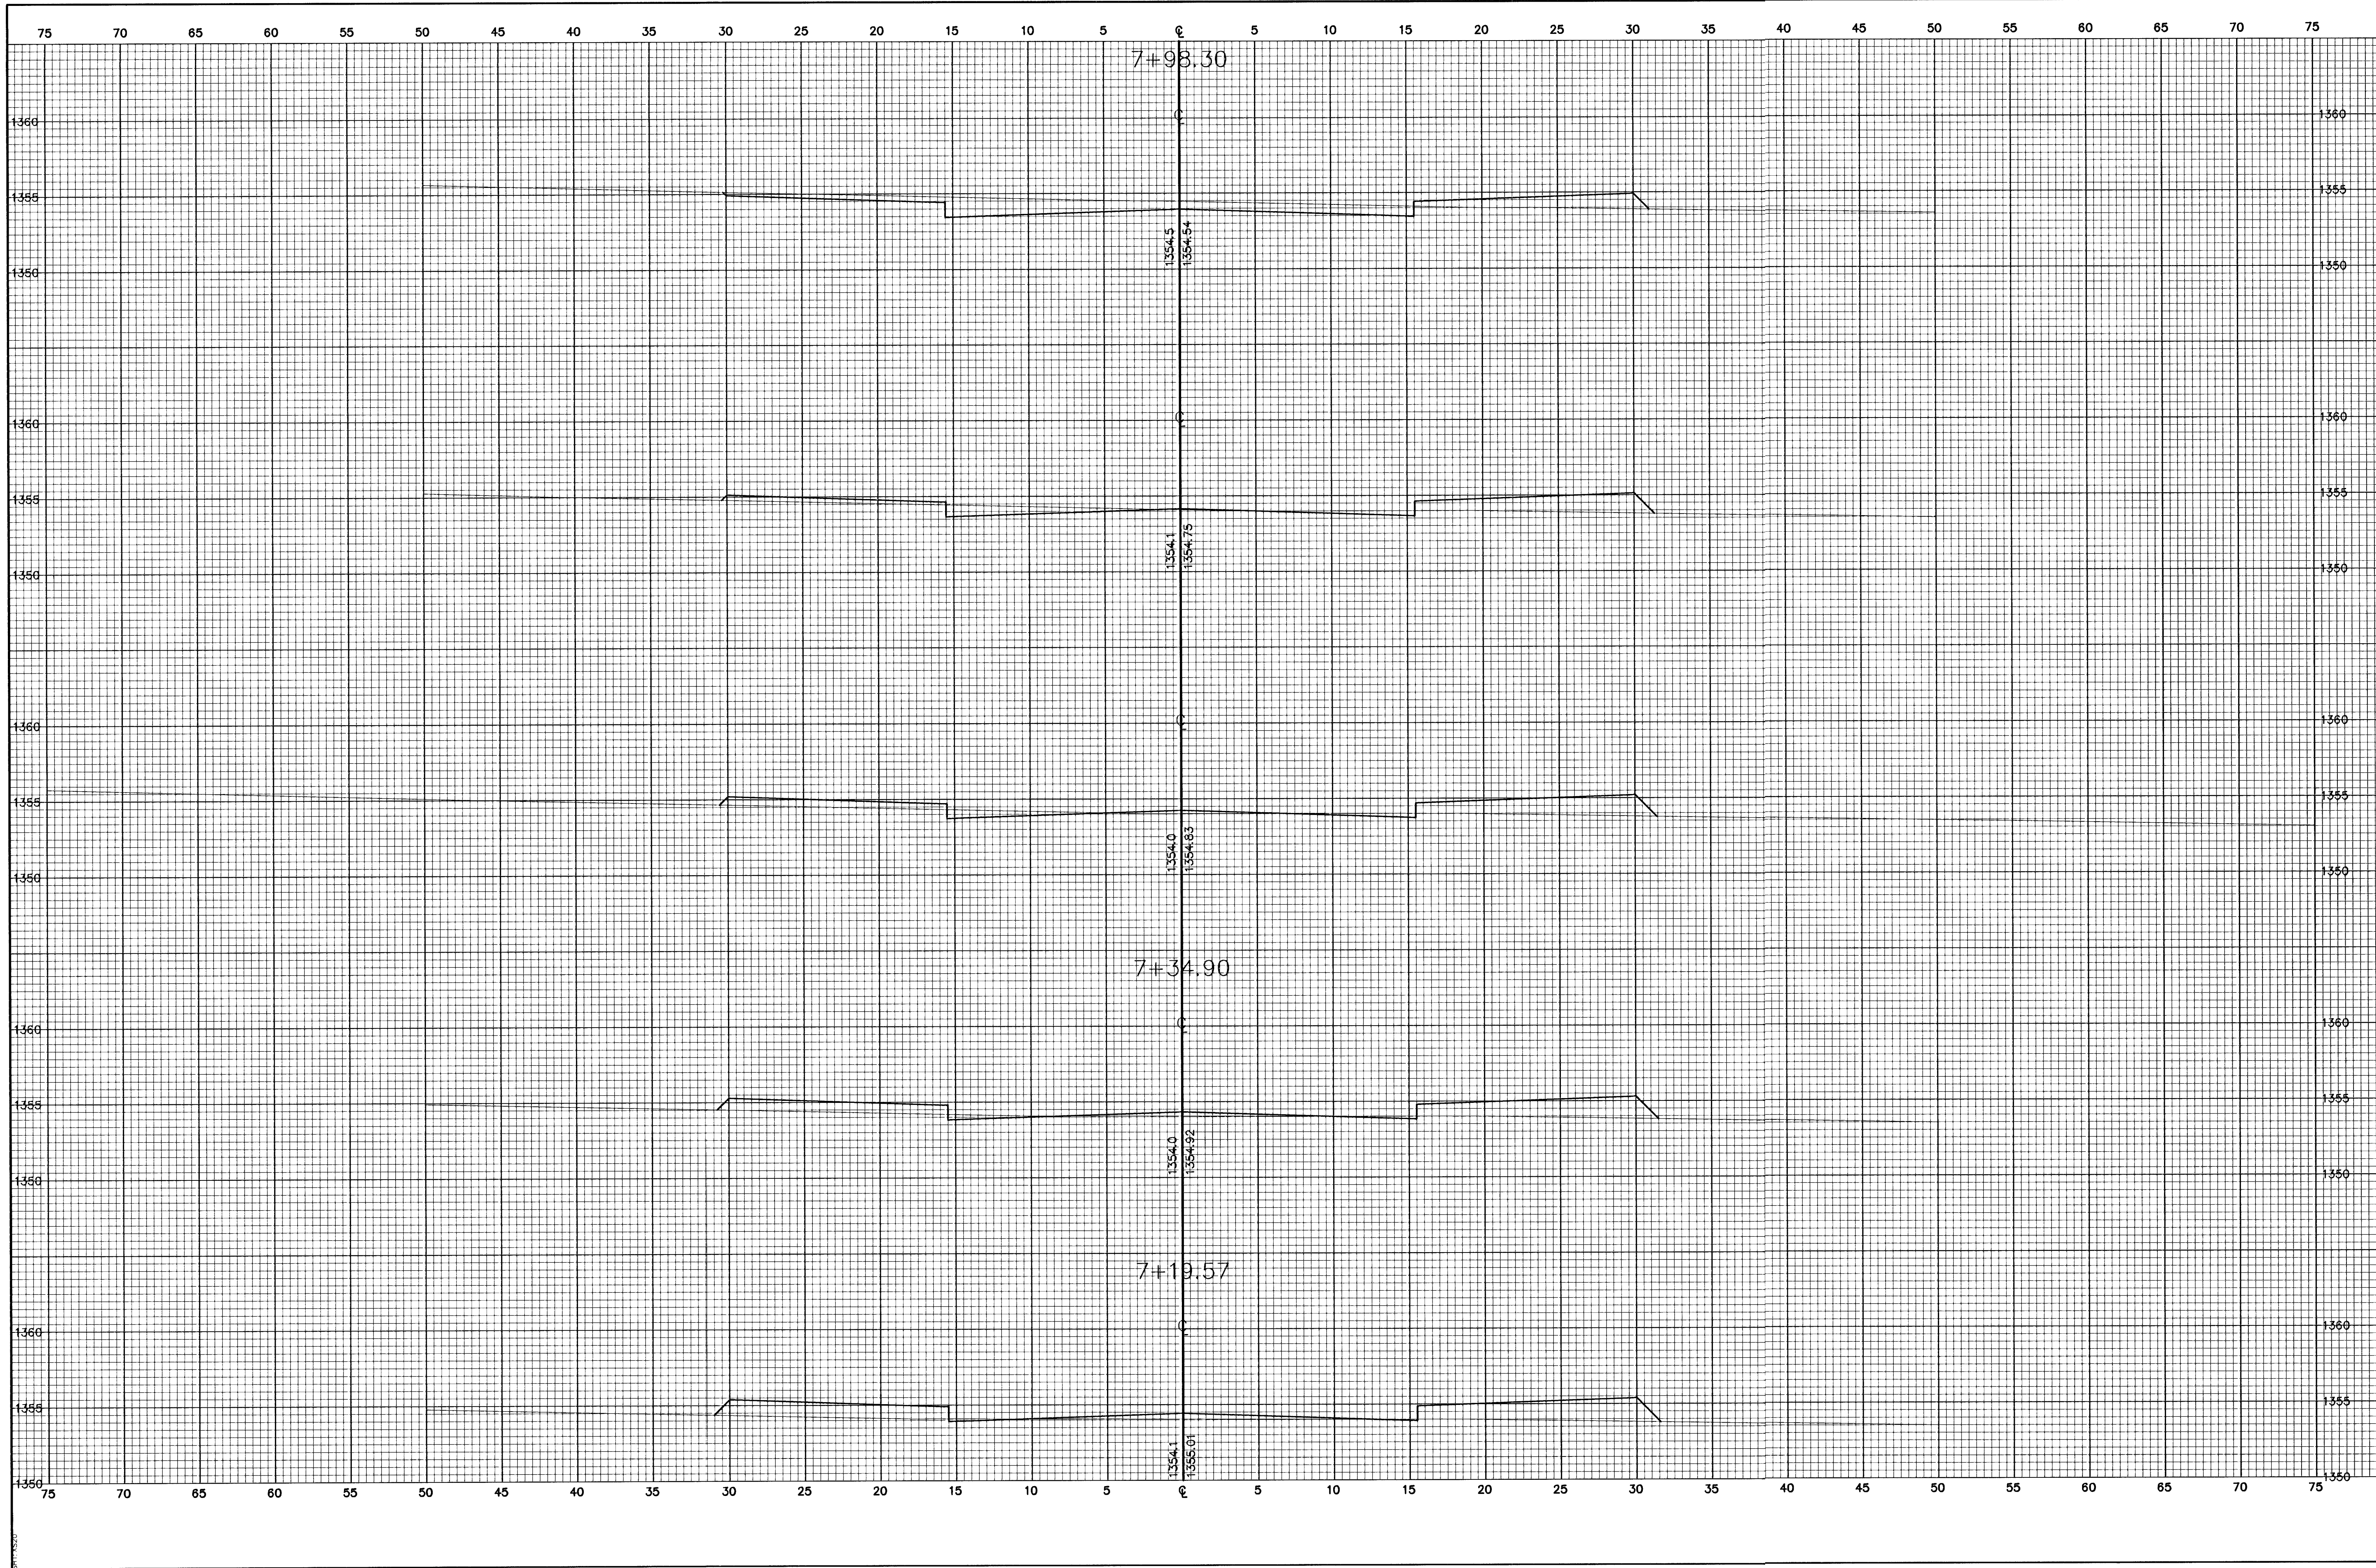

No.	Date	By	Approved	Revision

FALCON FALLS ADDITION
CROSS SECTIONS
OSPREY CIRCLE
CITY OF WICHITA, KANSAS
 NEIL D. CABLE, P.E. - CITY ENGINEER
 C.O.W. Project # 472-83687 O.C.A. # 765782

POE & ASSOCIATES OF KANSAS, INC.
CONSULTING ENGINEERS
 5940 E. Central, Suite 200 ■ Wichita, KS 67208-4242
 Phone 316/685-4114 ■ FAX 316/685-4444

PE

FINAL

Designed By: J. Ubert/B. Kulla
 Drawn By: B. Kulla
 Pce Job No.: 1748A
 Date: May 2003

Sheet
 49 of 88