



6: \\PSP\DATA\1748\sections.dwg Tue Jun 17 13:05:19 2003

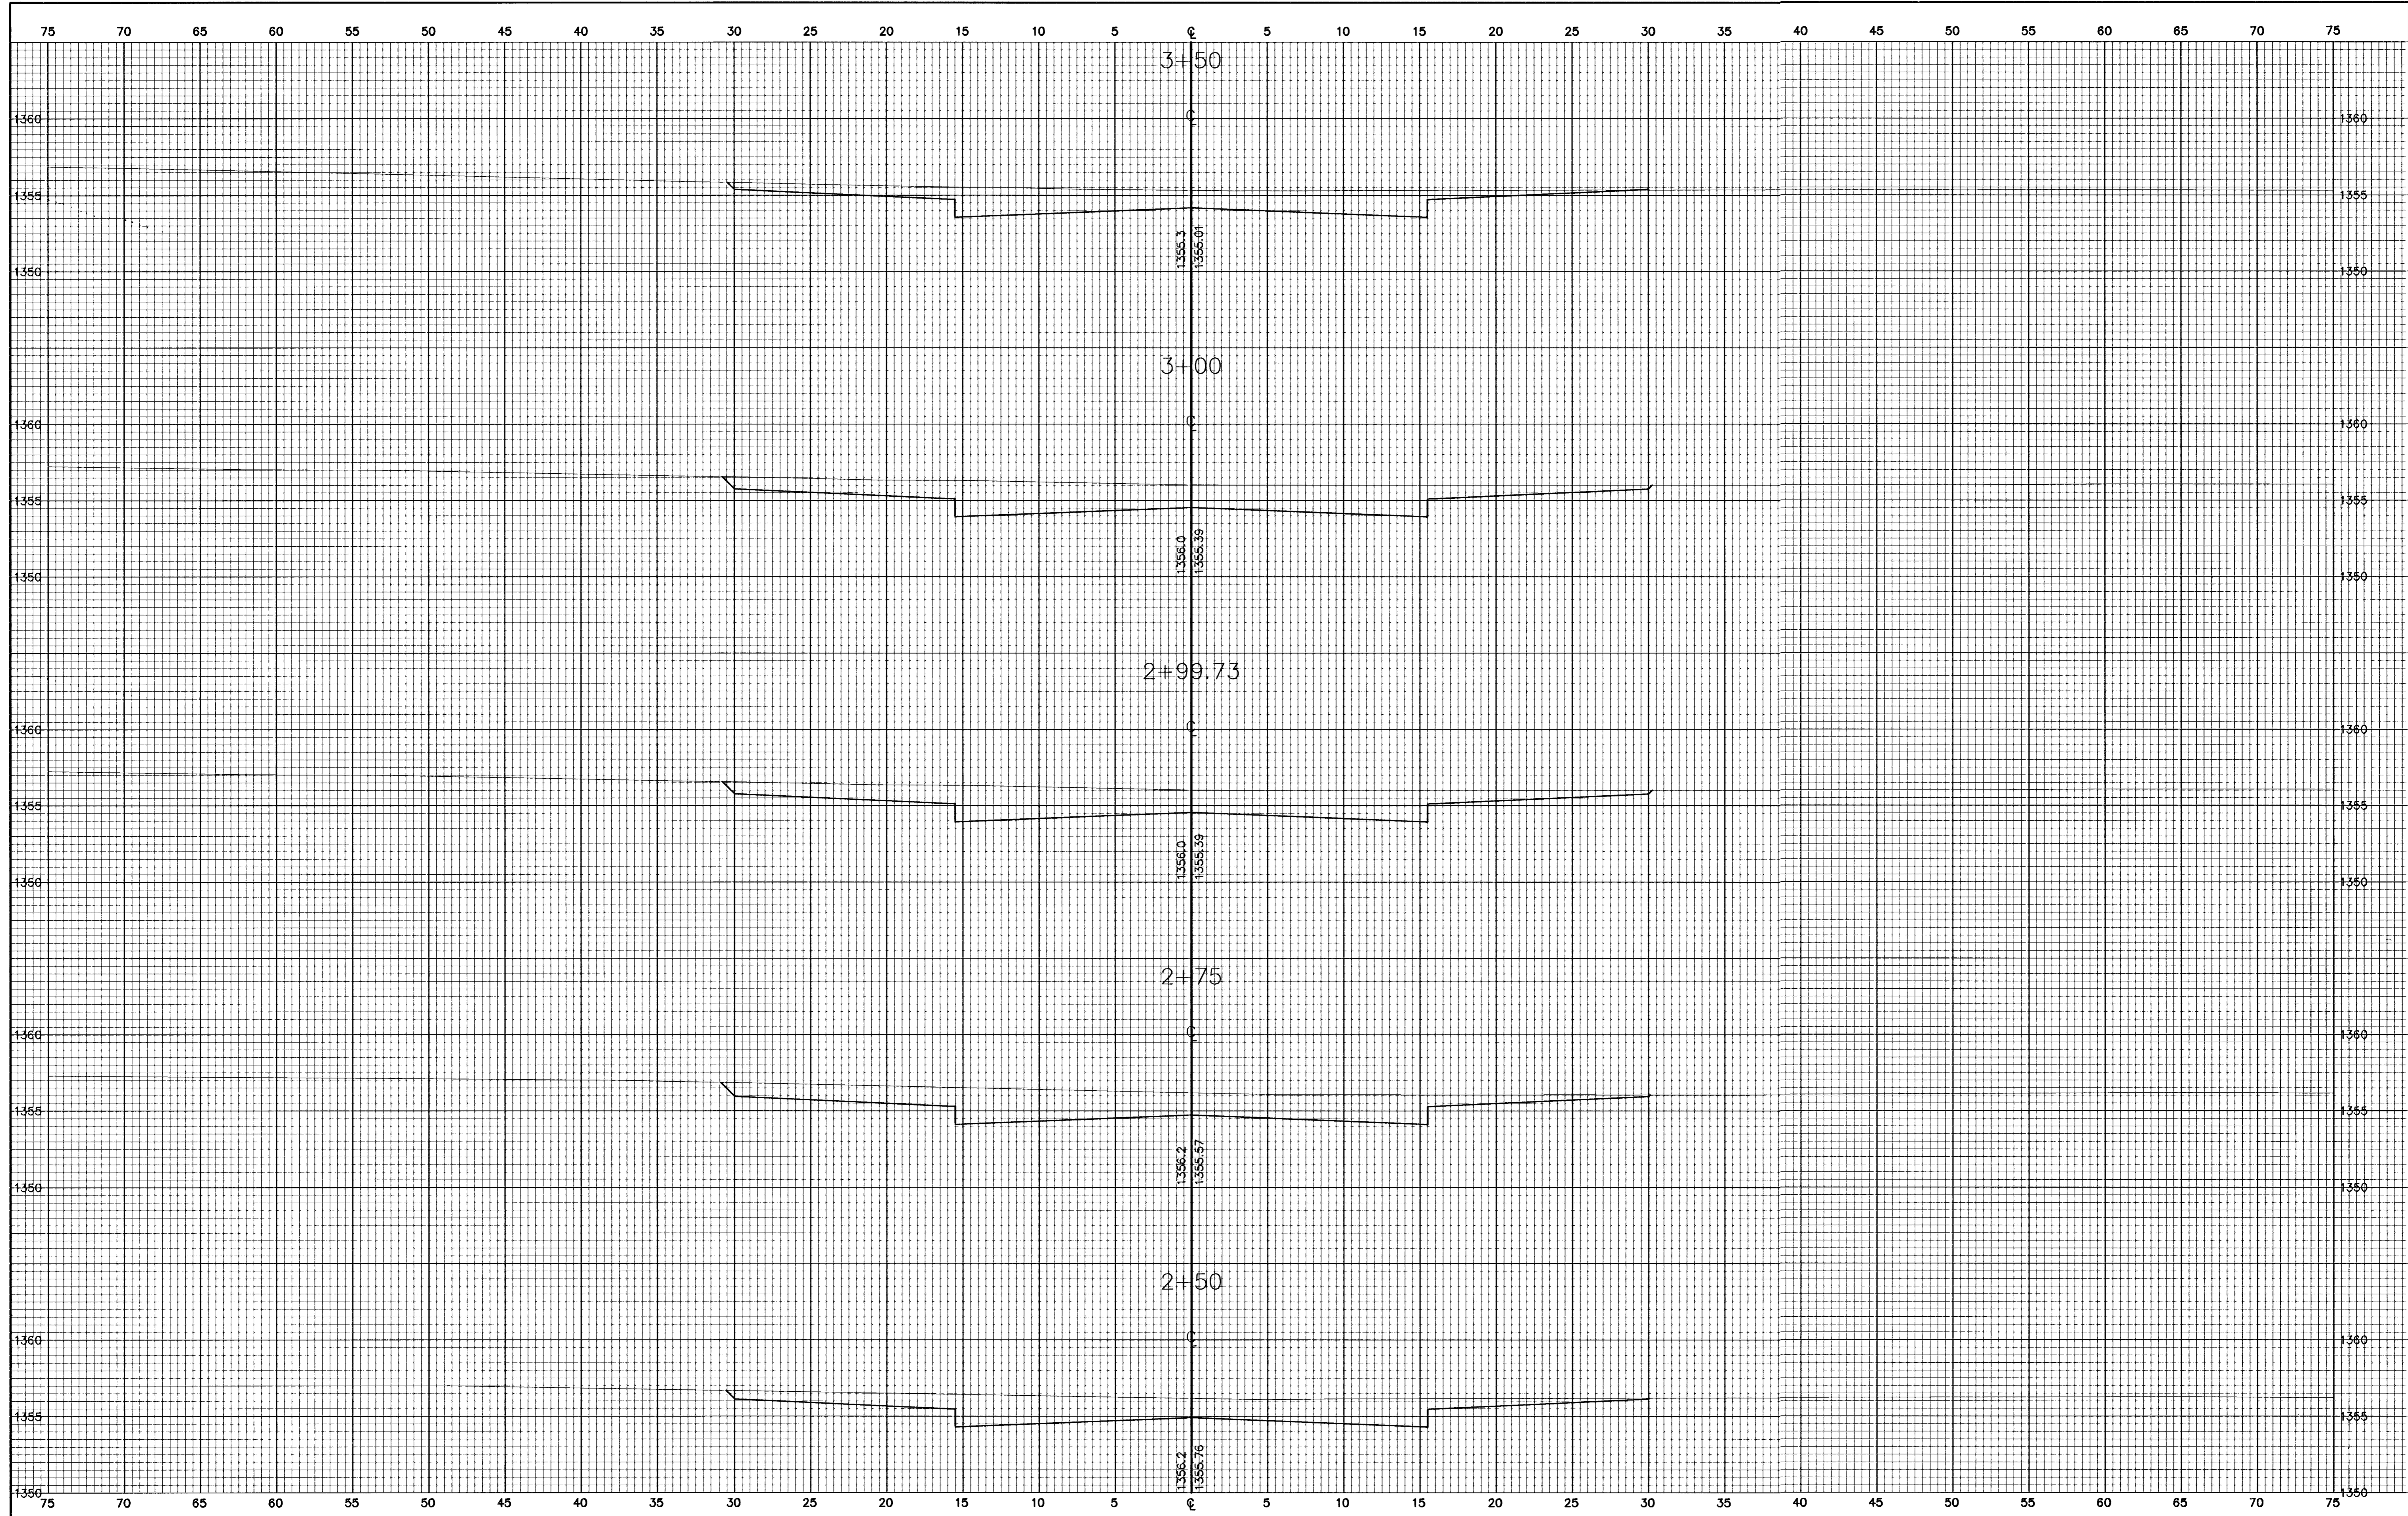

| No. | Date | By | Approved | Revision |
|-----|------|----|----------|----------|
| 1 | | | | |
| 2 | | | | |
| 3 | | | | |
| 4 | | | | |

FALCON FALLS ADDITION
 CROSS SECTIONS
 LANNERS CIRCLE
CITY OF WICHITA, KANSAS
 NEIL D. CABLE, P.E. - CITY ENGINEER
 C.O.W. Project # 472-83687 O.C.A. # 765782

POE & ASSOCIATES OF KANSAS, INC.
 CONSULTING ENGINEERS
 6940 E. Central, Suite 200 ■ Wichita, KS 67220-4442
 Phone 316-688-4114 ■ FAX 316-688-4444

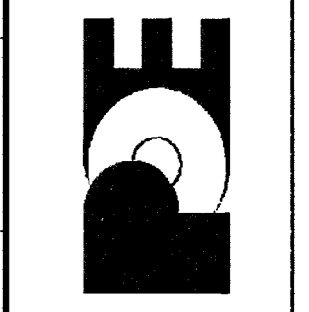

FINAL
 Designed By: J. Ubert/B. Kulla
 Drawn By: B. Kulla
 P.O. Job No.: 1748A
 Date: May 2003