


G:\APPS\DCAP\748\sections.dwg Tue Jun 17 13:06:40 2003

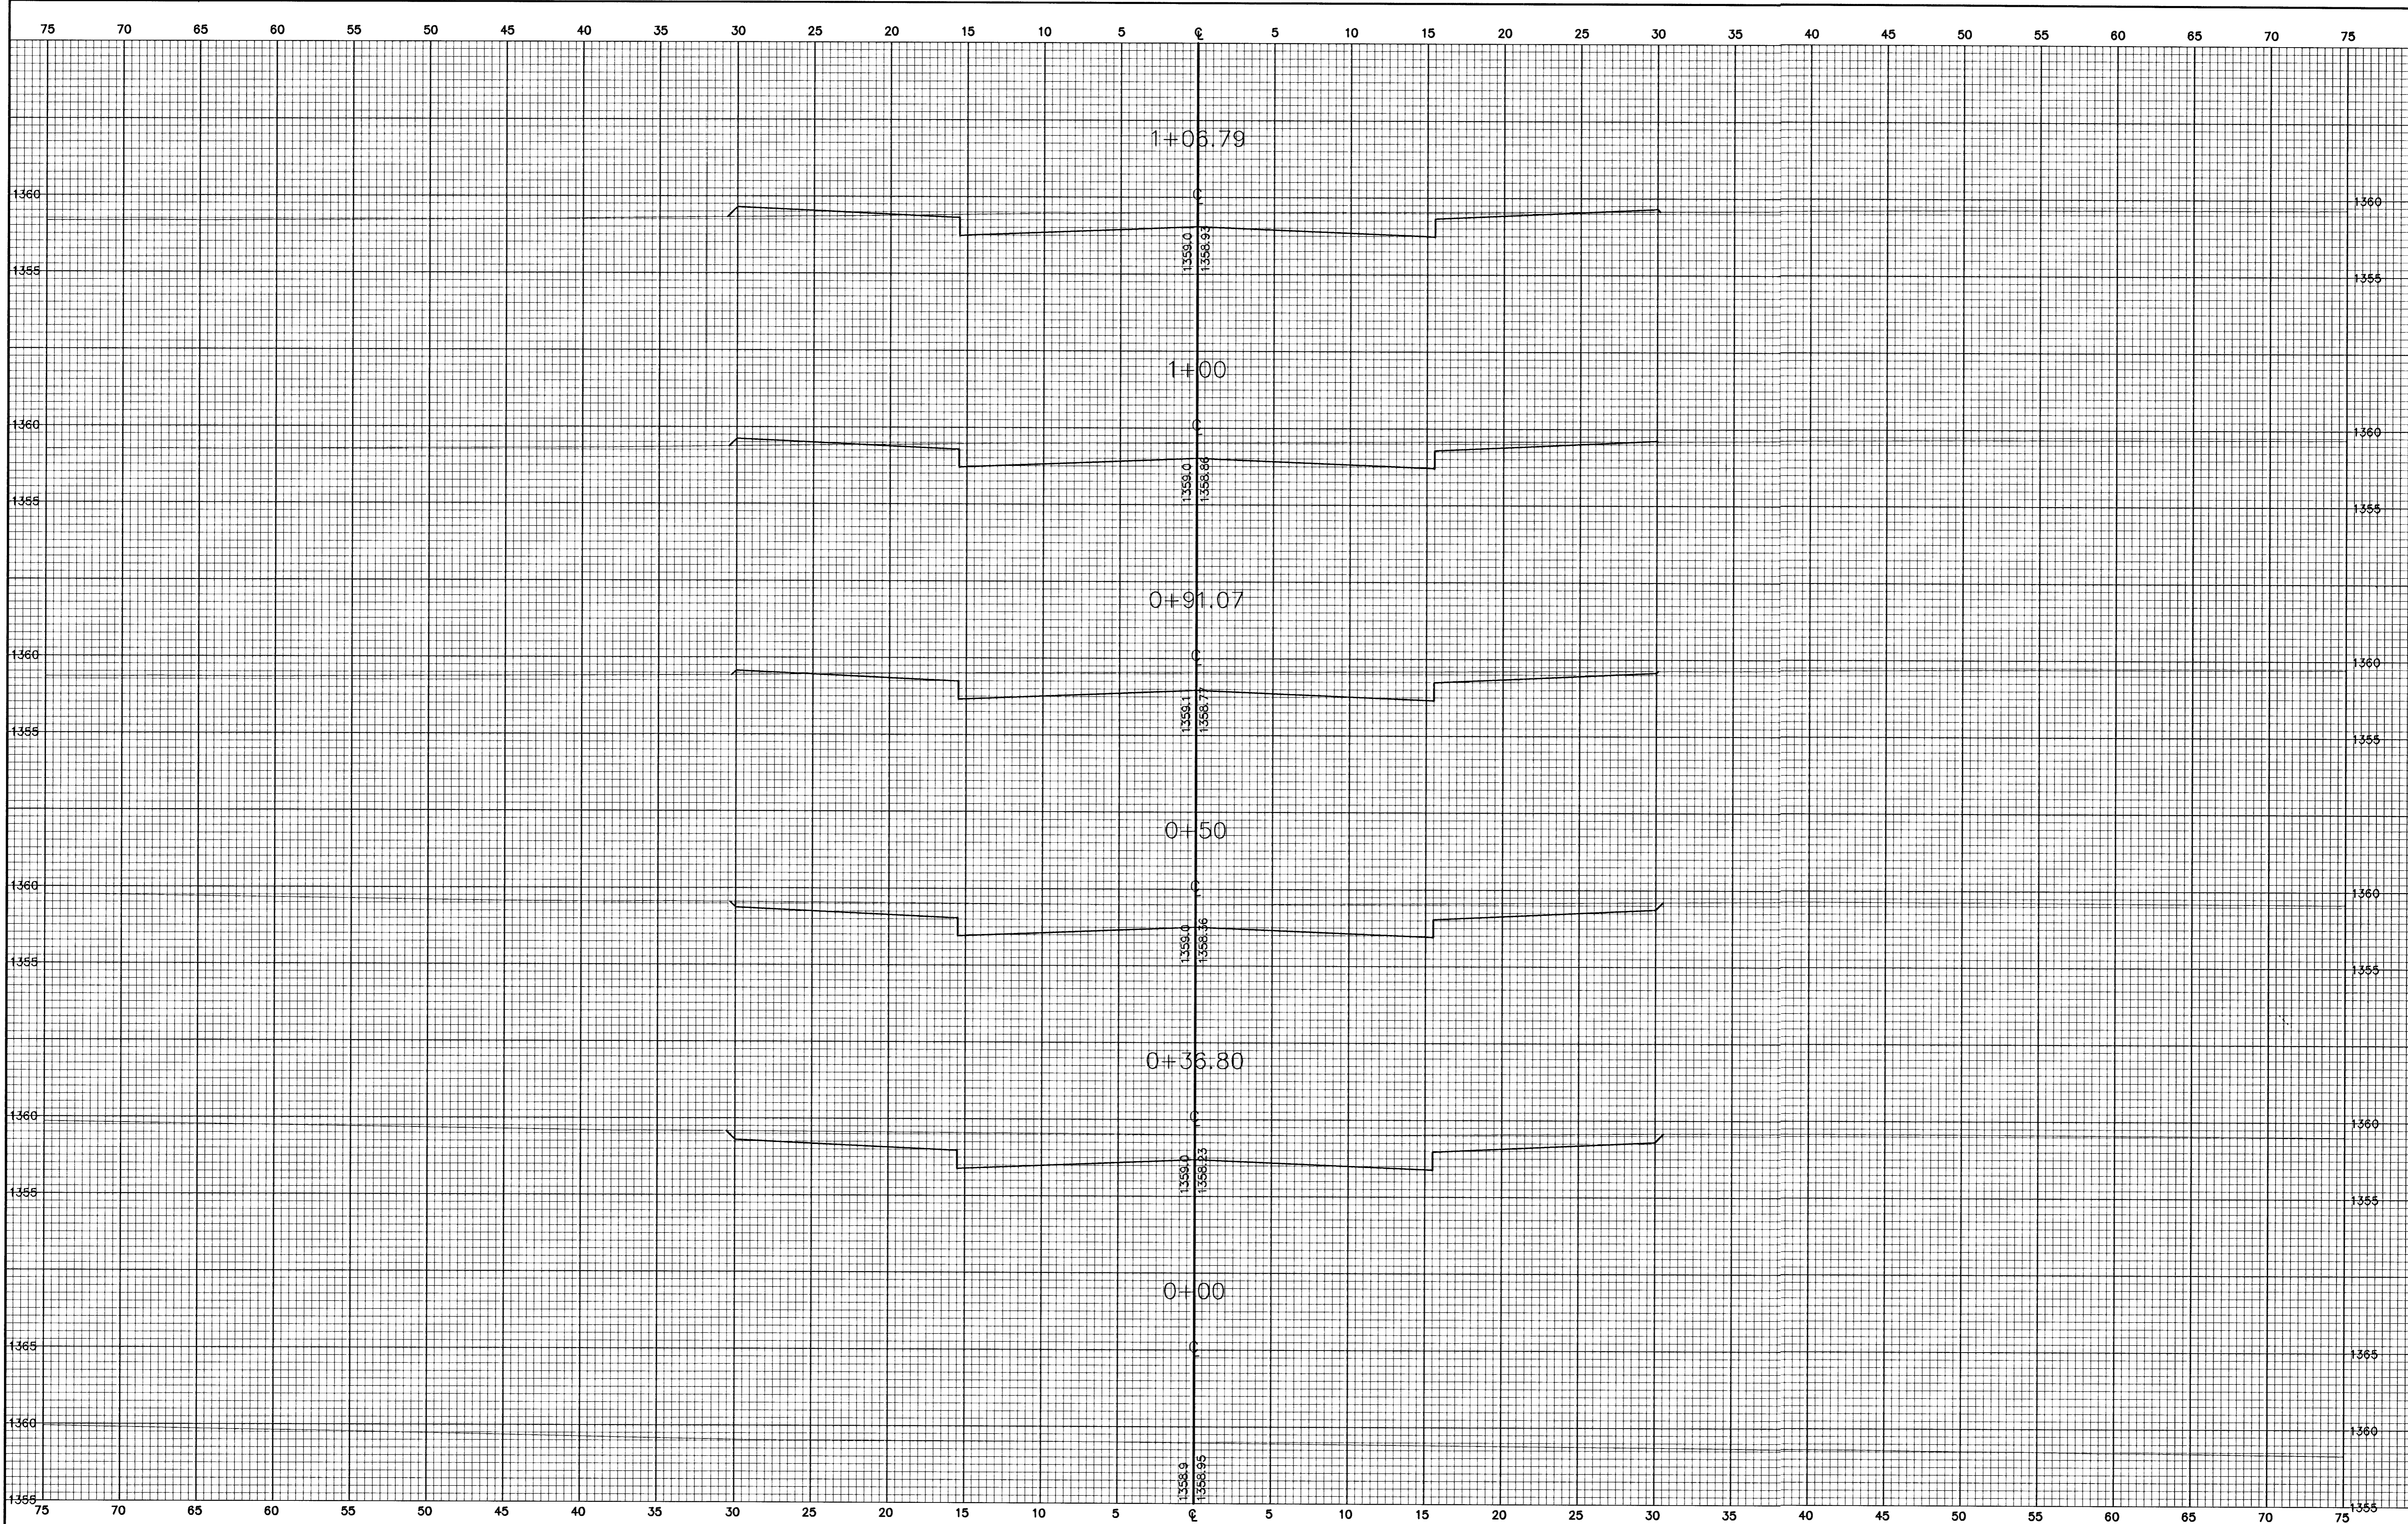

No. <input type="checkbox"/> <input type="checkbox"/> <input type="checkbox"/> <input type="checkbox"/> <input type="checkbox"/>		By	Approved	Revision
No. <input type="checkbox"/> <input type="checkbox"/> <input type="checkbox"/> <input type="checkbox"/> <input type="checkbox"/>		Date		
FALCON FALLS ADDITION CROSS SECTIONS PEREGRINE COURT CITY OF WICHITA, KANSAS NEIL D. CABLE, P.E. - CITY ENGINEER C.O.W. Project # 472-83687 O.C.A. # 765782				
POE & ASSOCIATES OF KANSAS, INC. CONSULTING ENGINEERS 5940 E. Central, Suite 200 ■ Wichita, KS 67208-4242 Phone 316/685-4114 ■ FAX 316/685-4444				
FINAL Designed By: J. Ubert/B. Kulla Drawn By: B. Kulla P.O. Job No.: 1748A Date: May 2003				
60 of 88				