



G:\APPS\DCAP\748\sections.dwg Tue Jun 17 13:14:58 2003

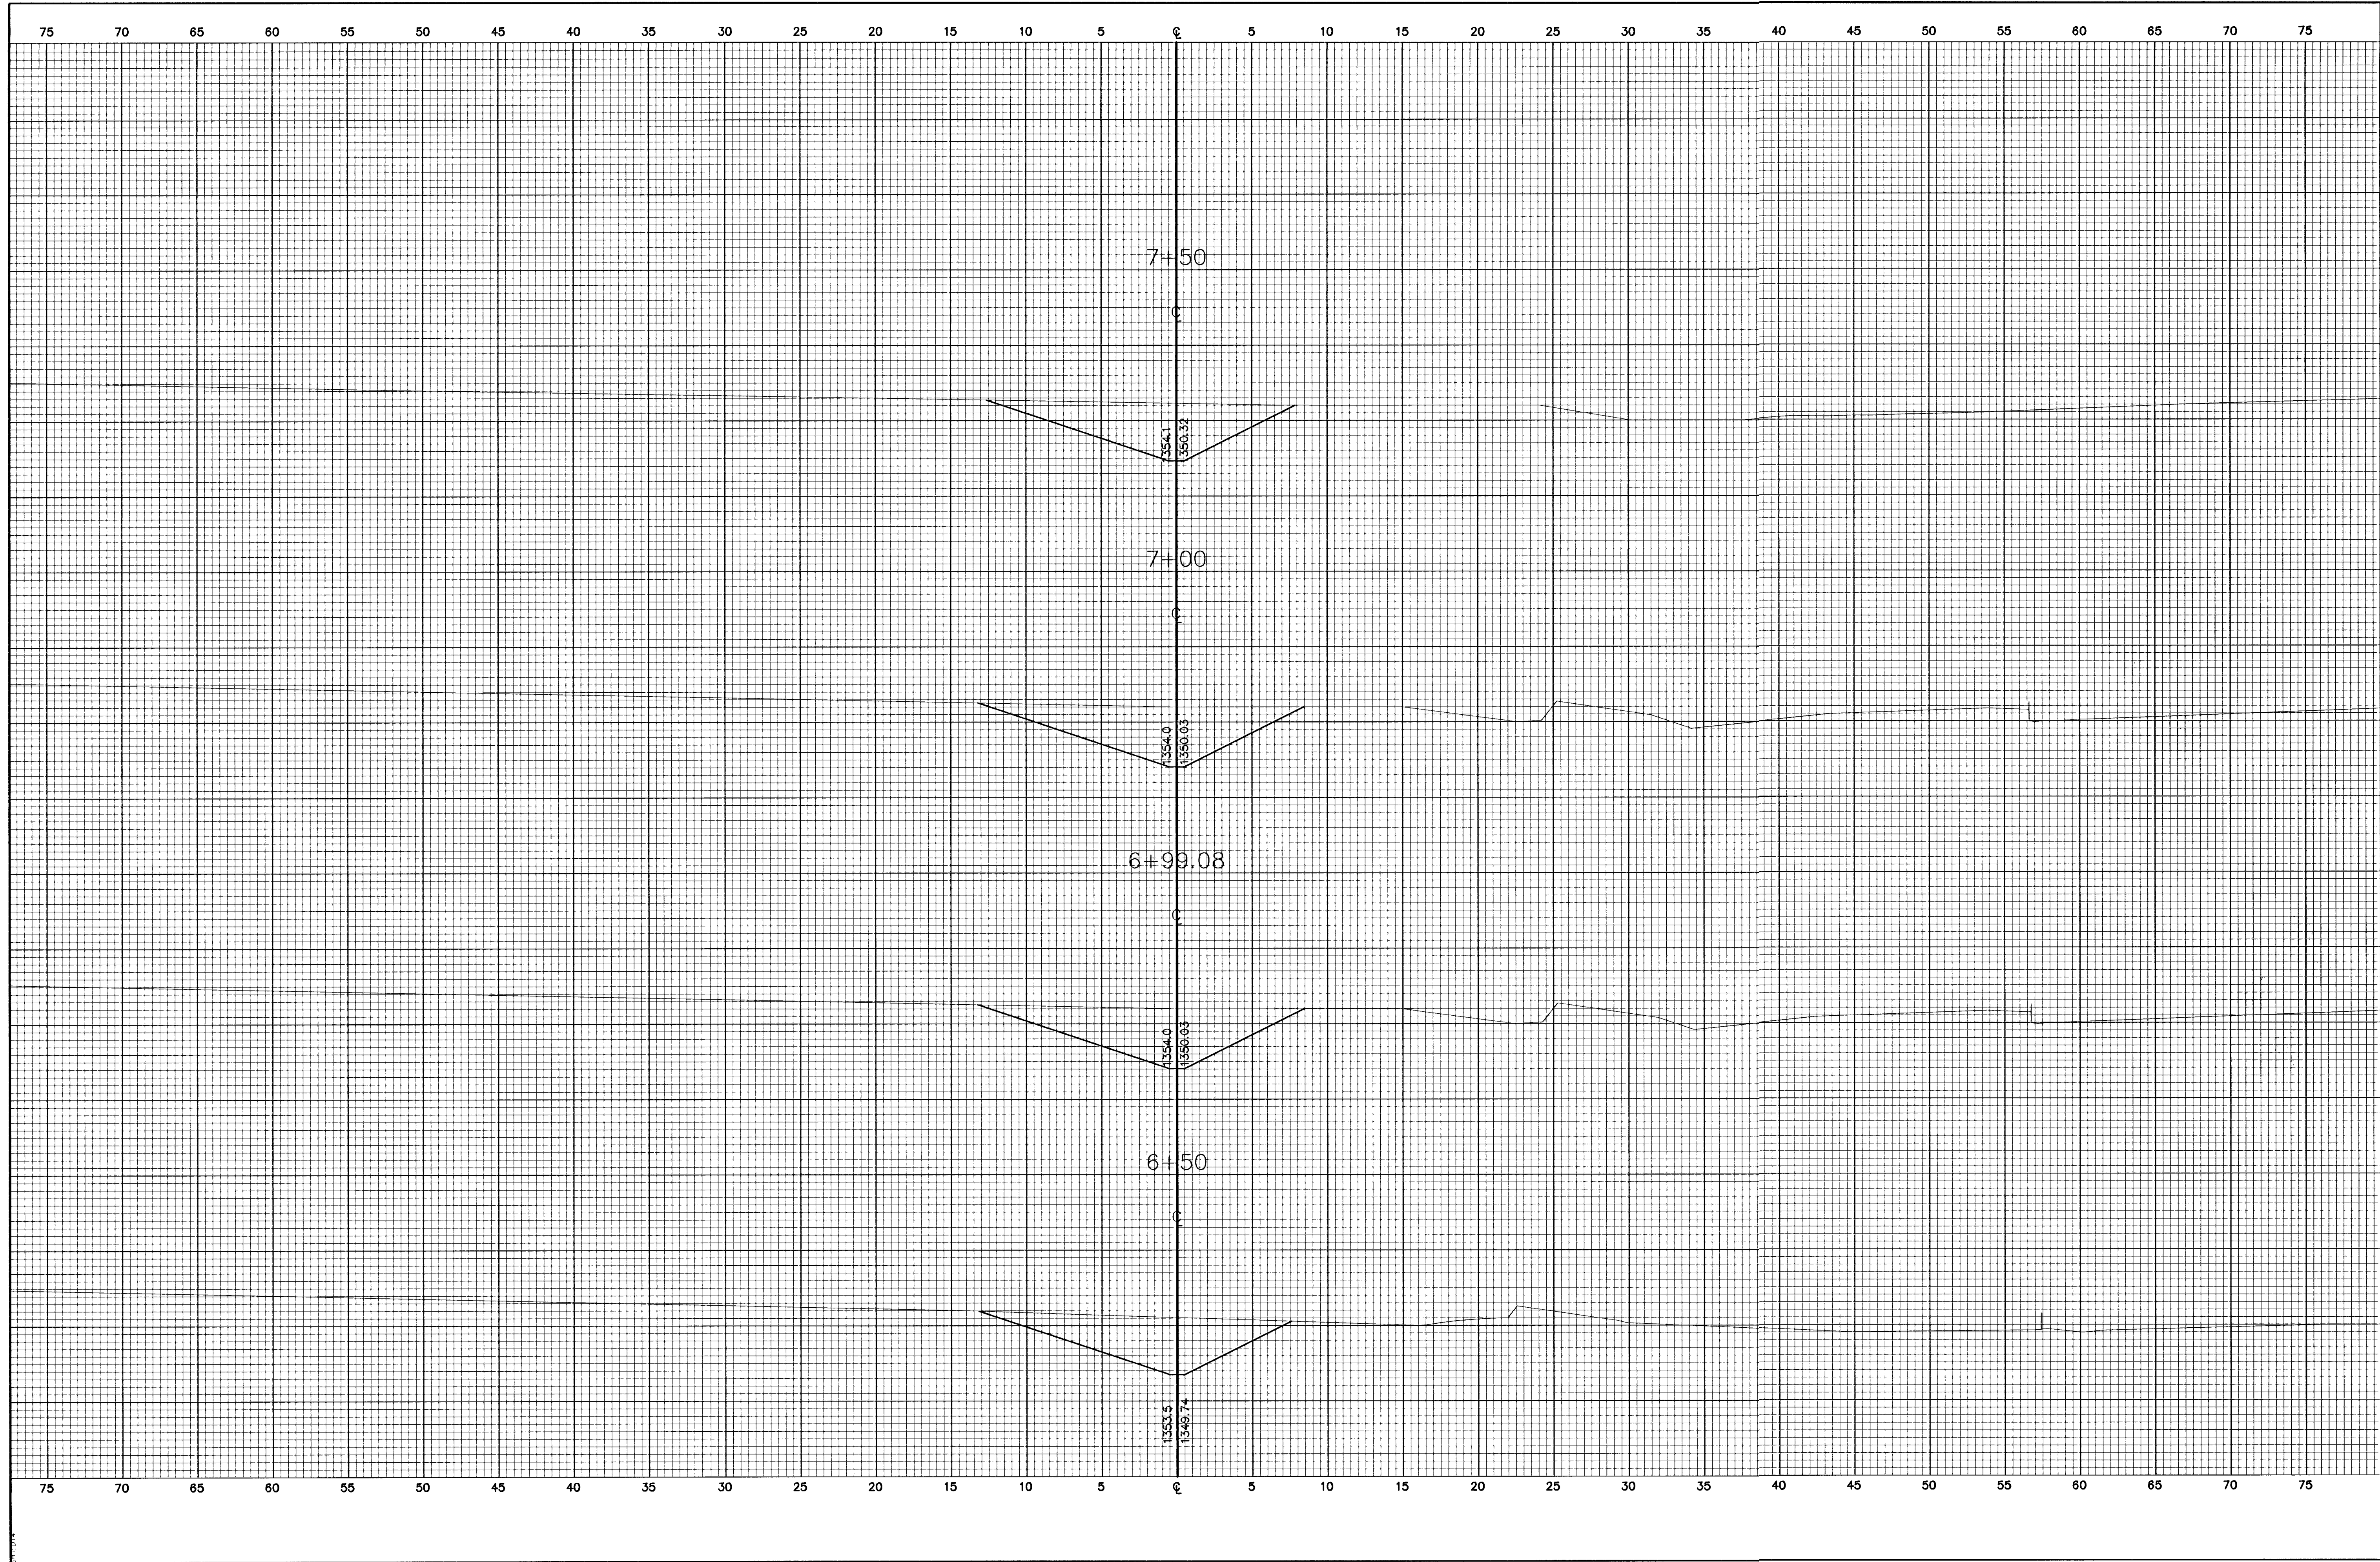

| No. | Date | By | Approved | Revision |
|-----|------|----|----------|----------|
| 1   |      |    |          |          |
| 2   |      |    |          |          |
| 3   |      |    |          |          |

FALCON FALLS ADDITION  
 CROSS SECTIONS  
 DITCH NO. 1  
**CITY OF WICHITA, KANSAS**  
 NEIL D. CABLE, P.E. - CITY ENGINEER  
 C.O.W. Project # 472-83687 O.C.A. # 765782

**POE & ASSOCIATES OF KANSAS, INC.**  
 CONSULTING ENGINEERS  
 6940 E. Central, Suite 200 ■ Wichita, KS 67208-4242  
 Phone 316/686-4114 ■ FAX 316/686-4444

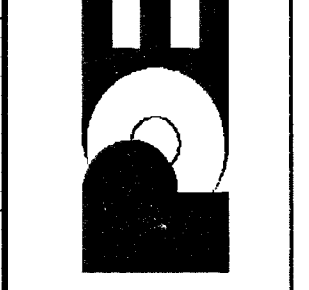

**FINAL**  
 Designed By: J. Ubert/B. Kulla  
 Drawn By: B. Kulla  
 P.O. Job No.: 1748A  
 Date: May 2003