




12+25

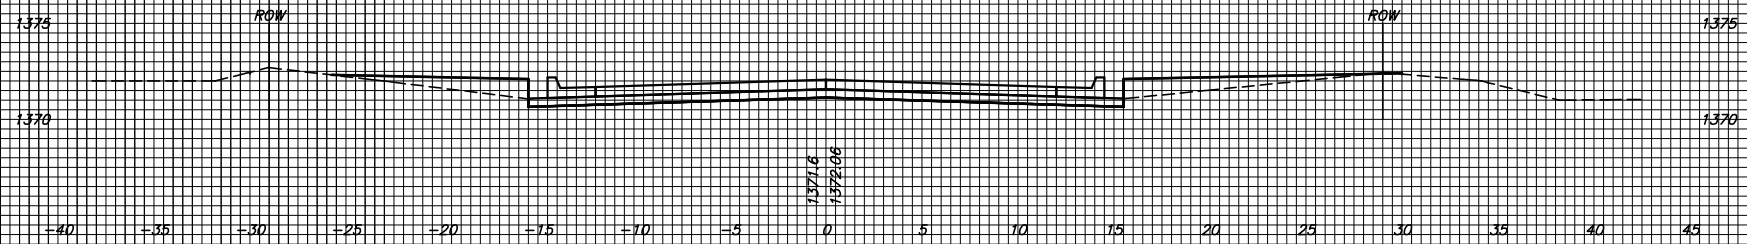


12+00

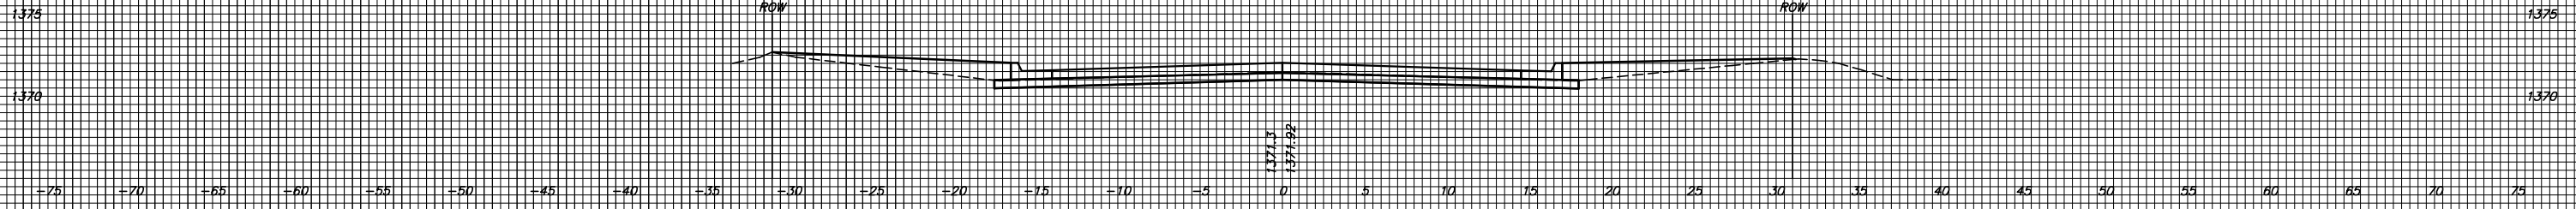


11+50

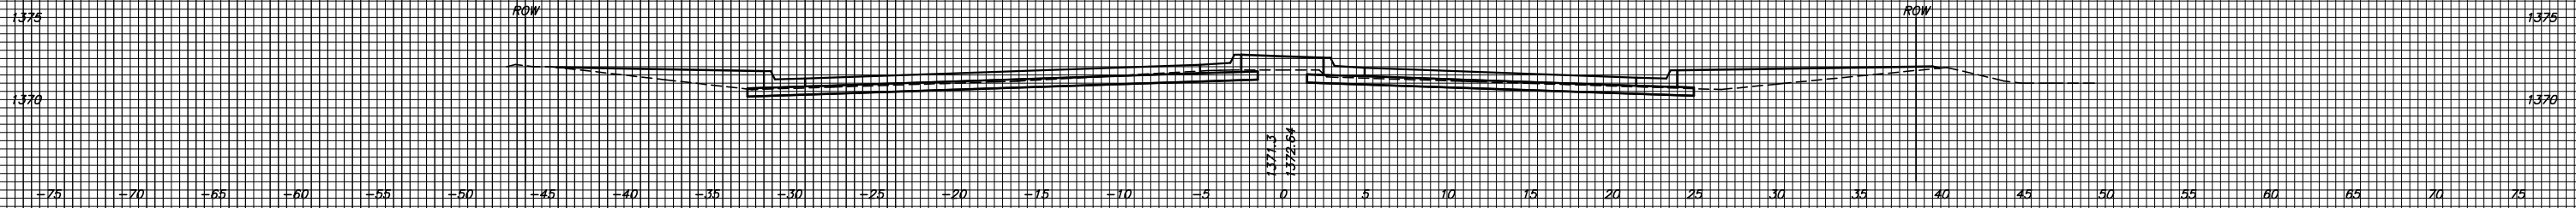

11+00

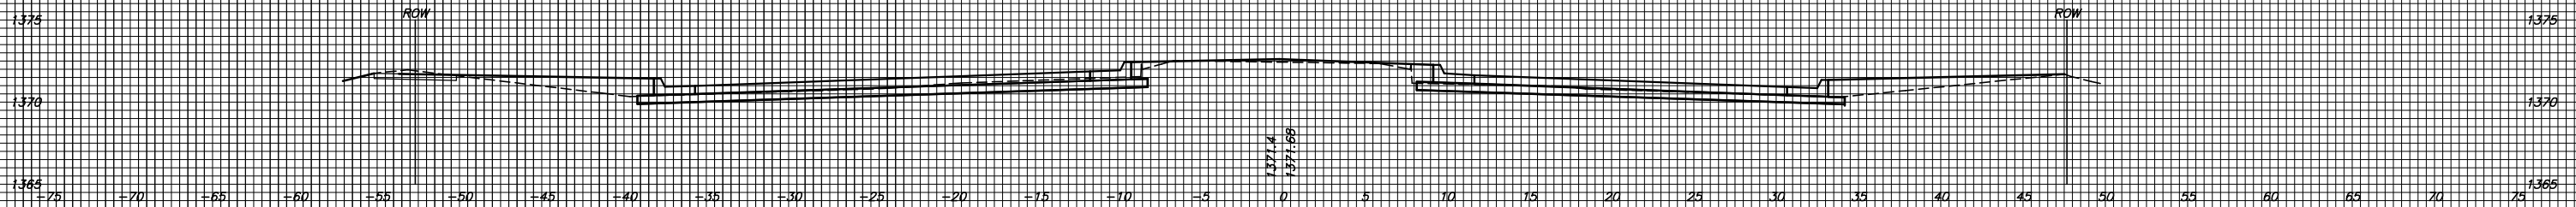

10+60

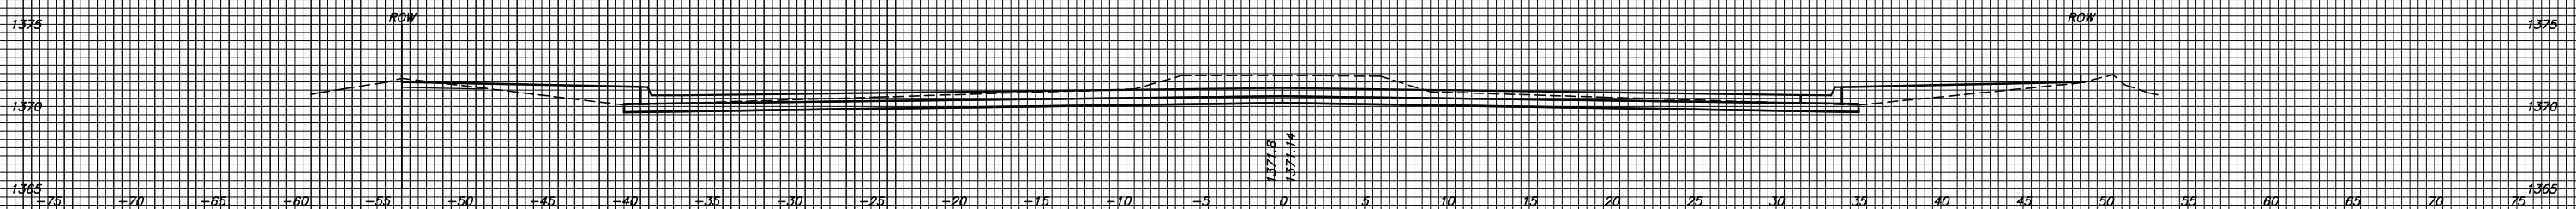

FLUTTER LANE