




15+50

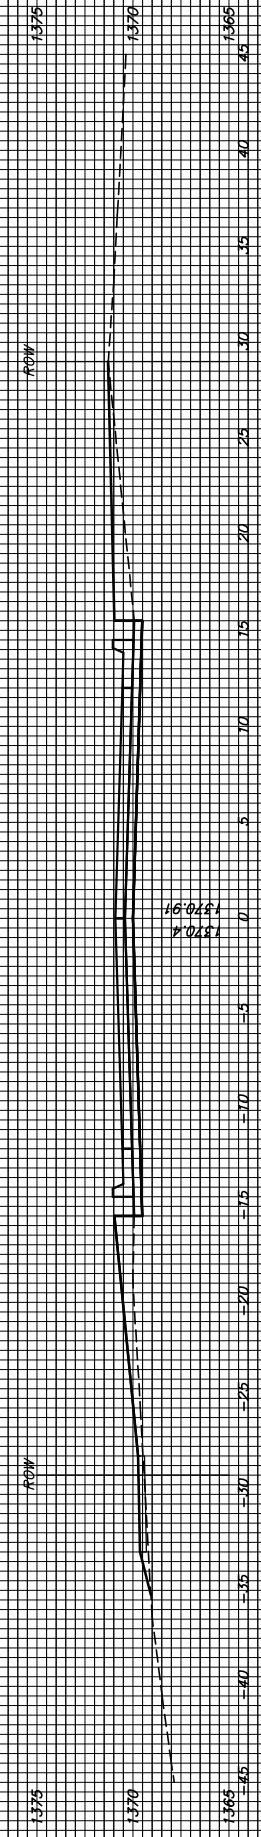


15+00

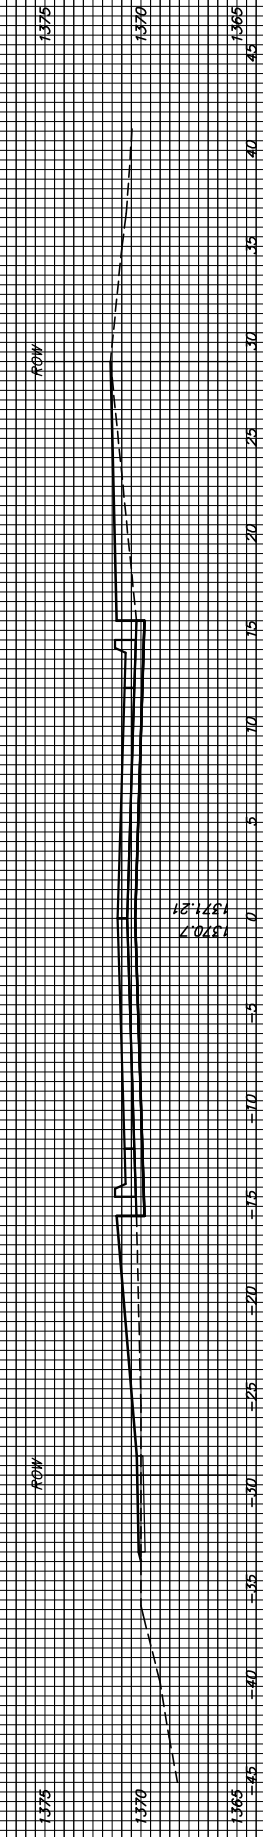


14+50

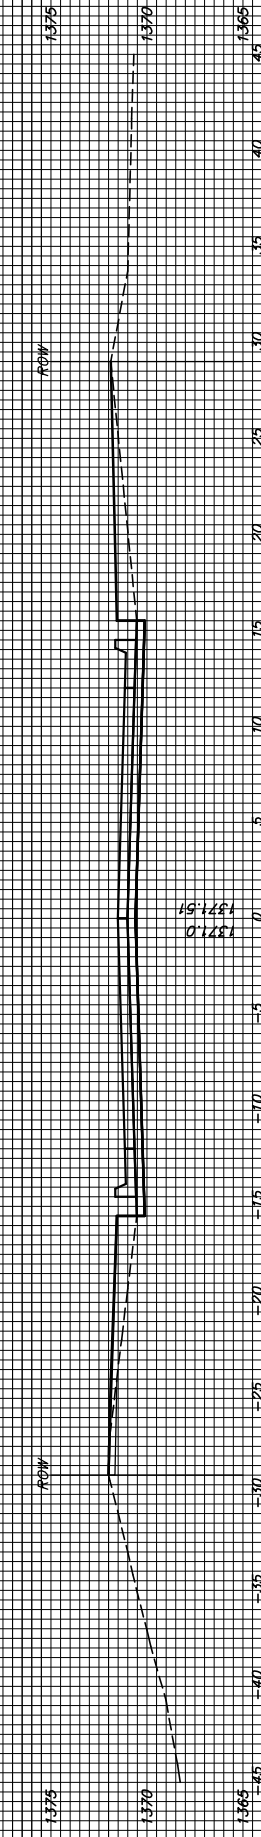


14+00

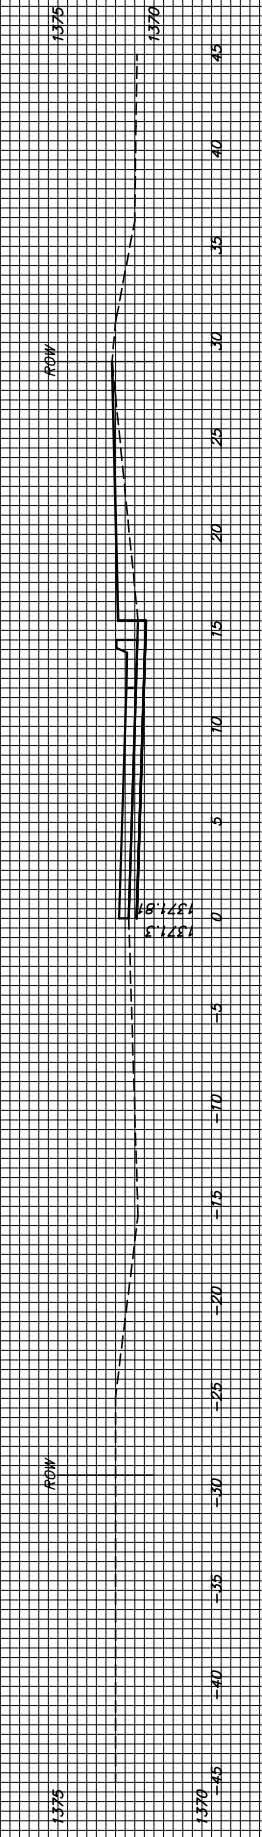


13+50

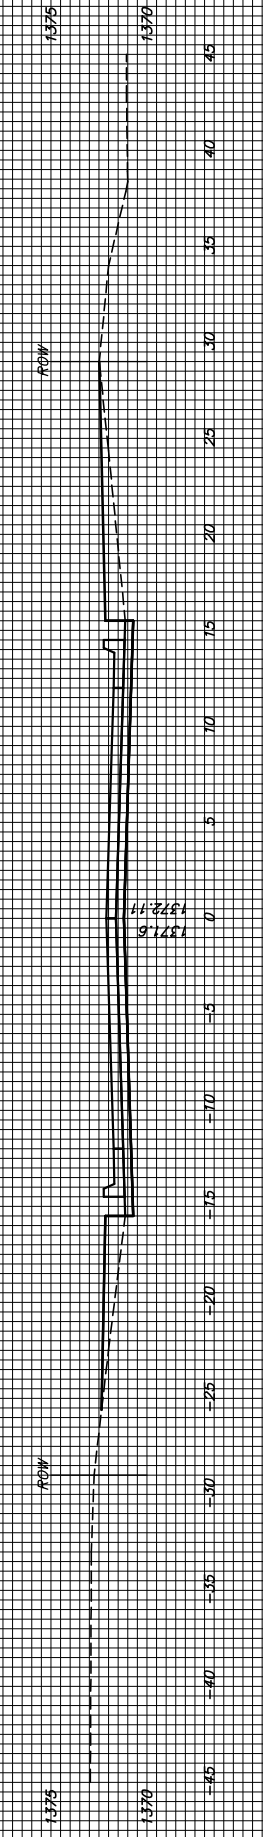

13+00

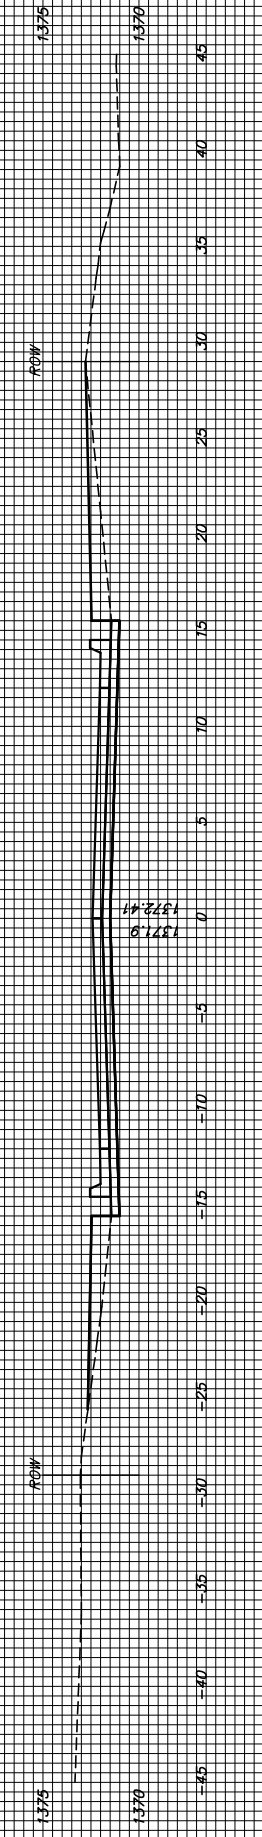

12+50

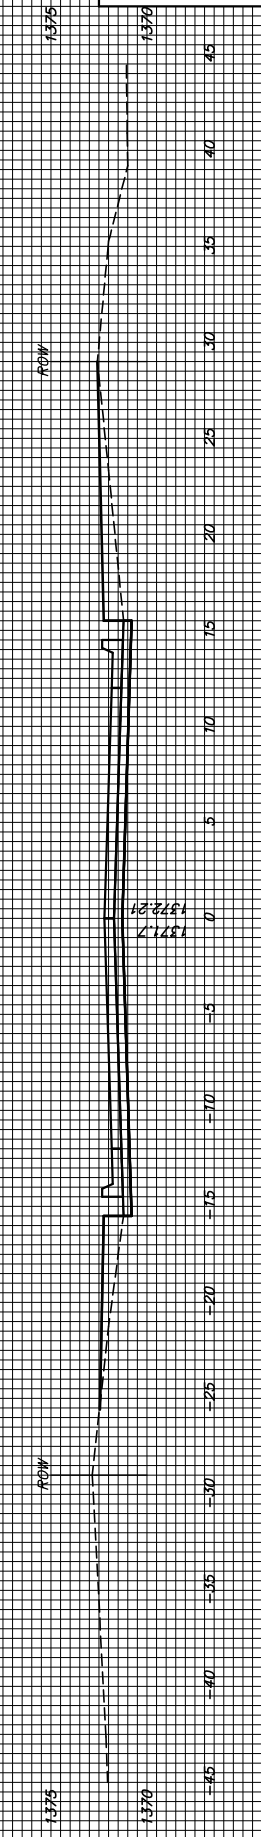

FLUTTER LANE