




21+00

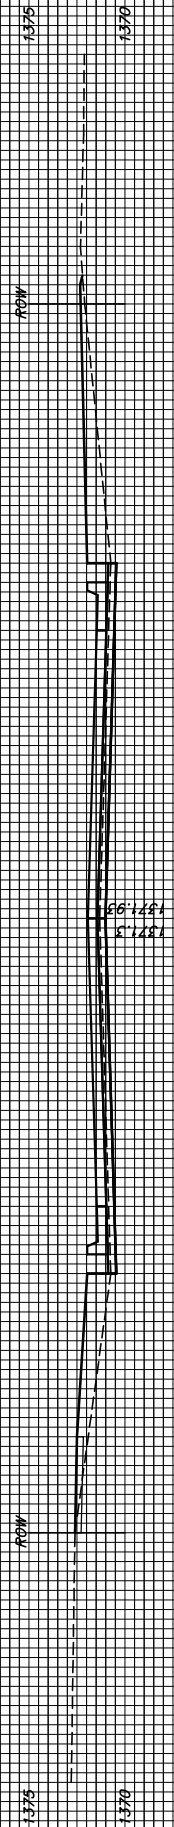


20+50

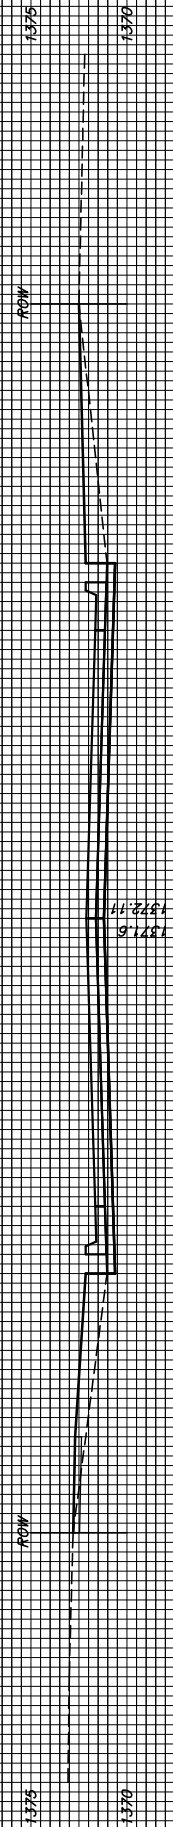


20+03.67

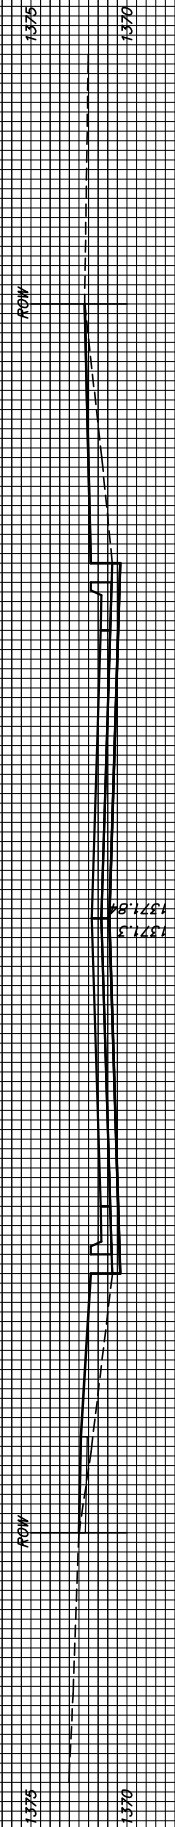


20+00

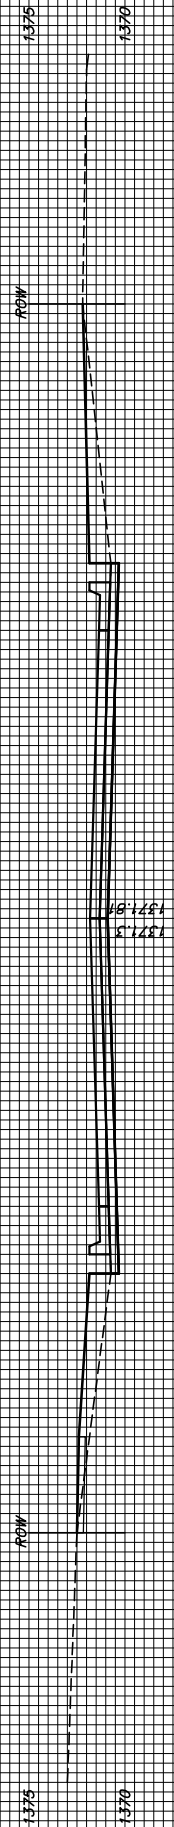


19+50

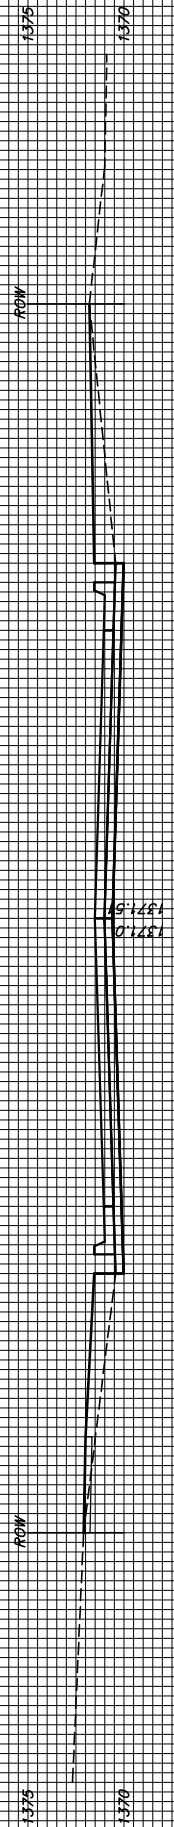

19+00

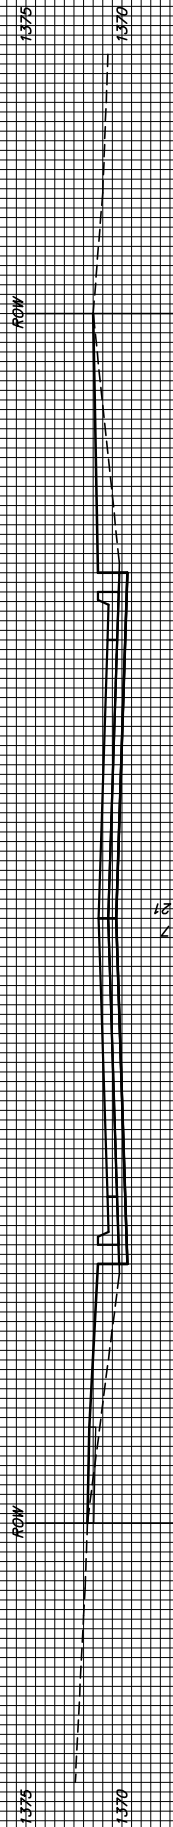

18+50

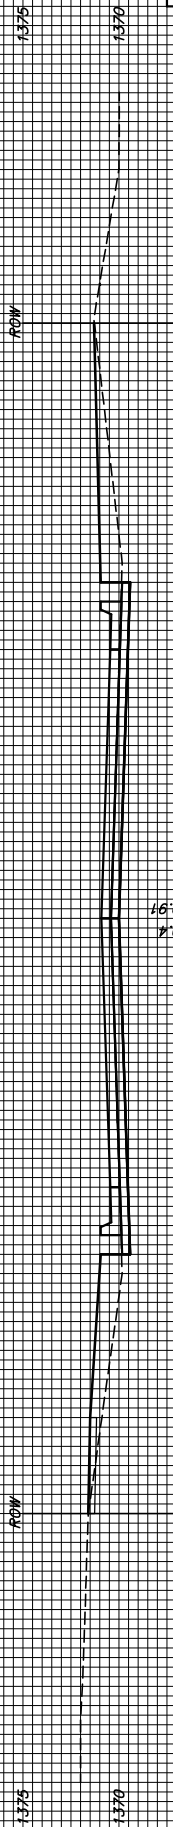

FLUTTER LANE