



24+50

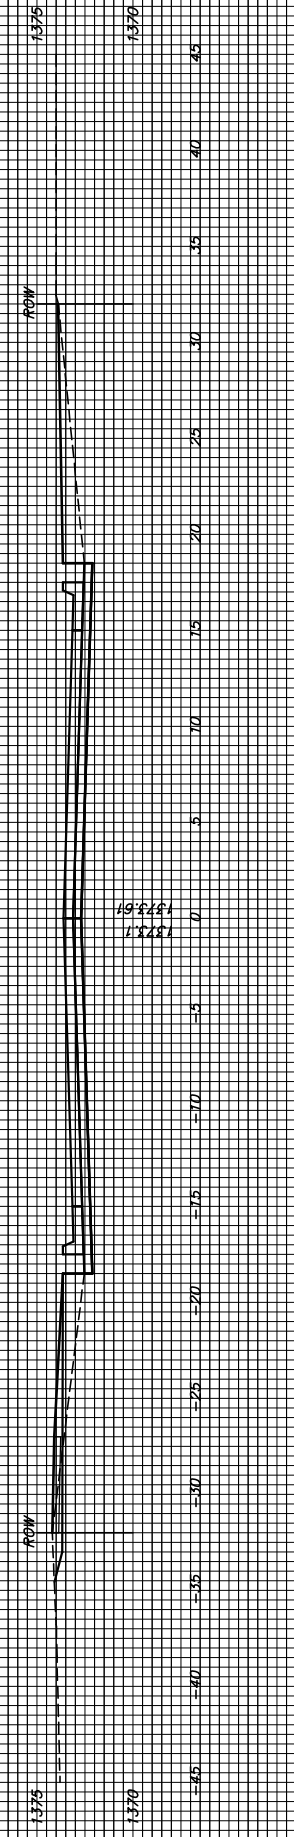


24+00




23+50

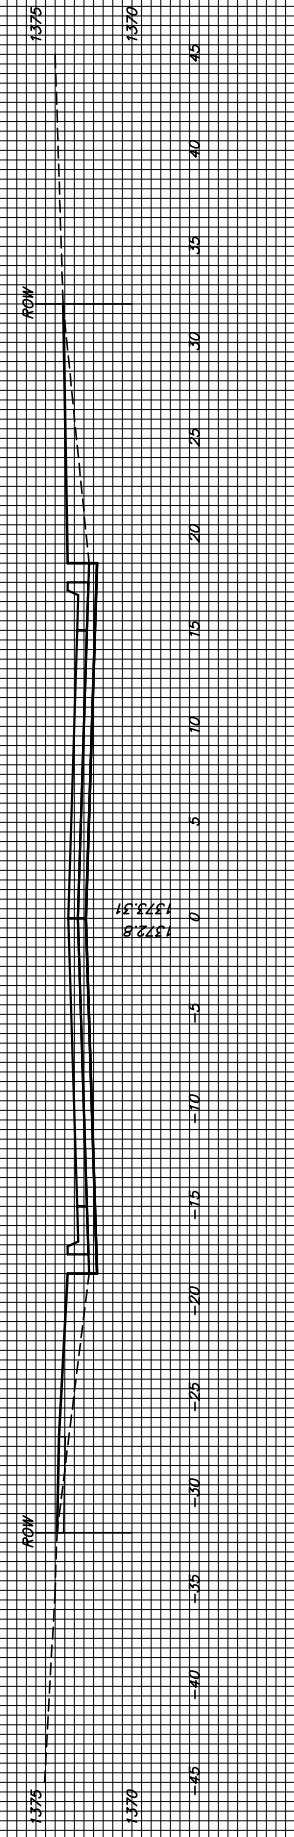


23+00

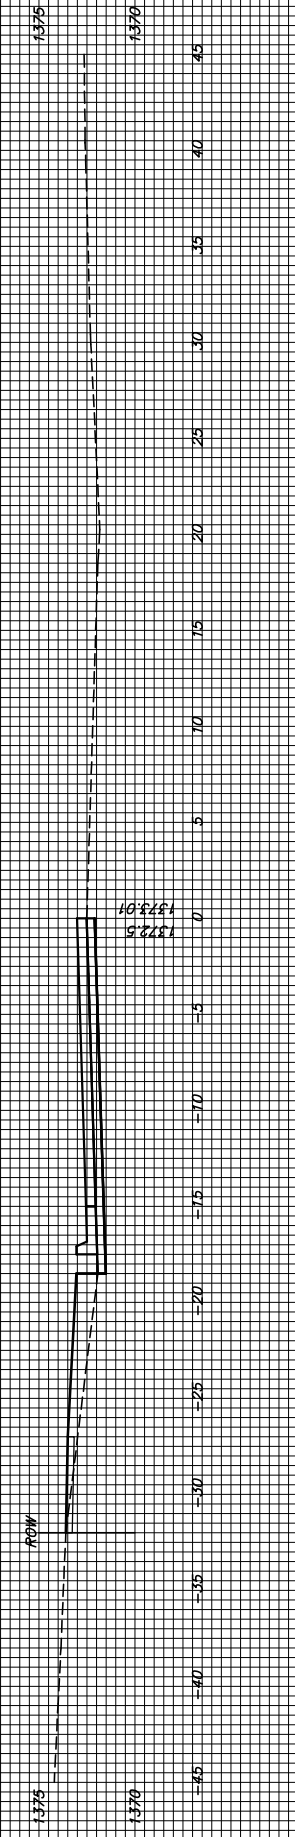


22+50

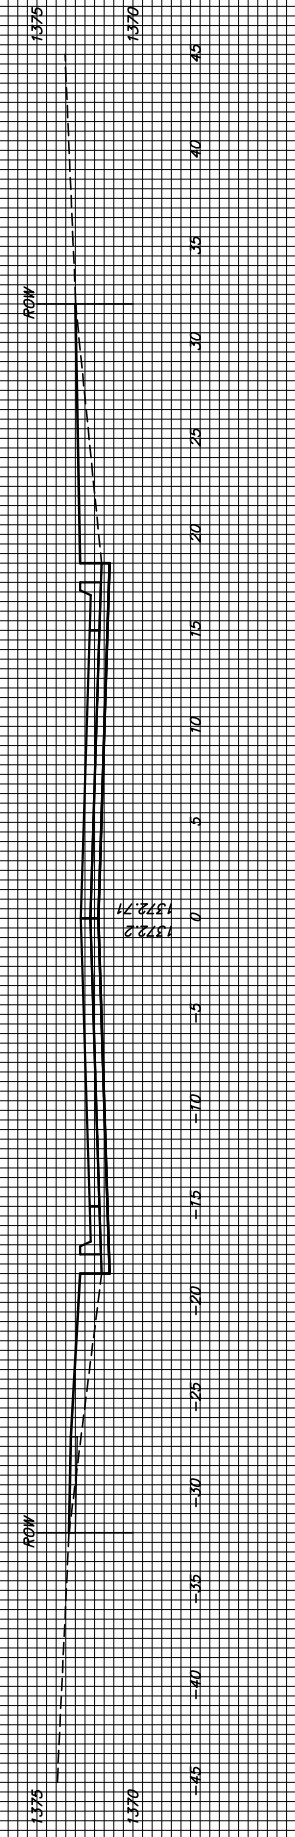

22+00

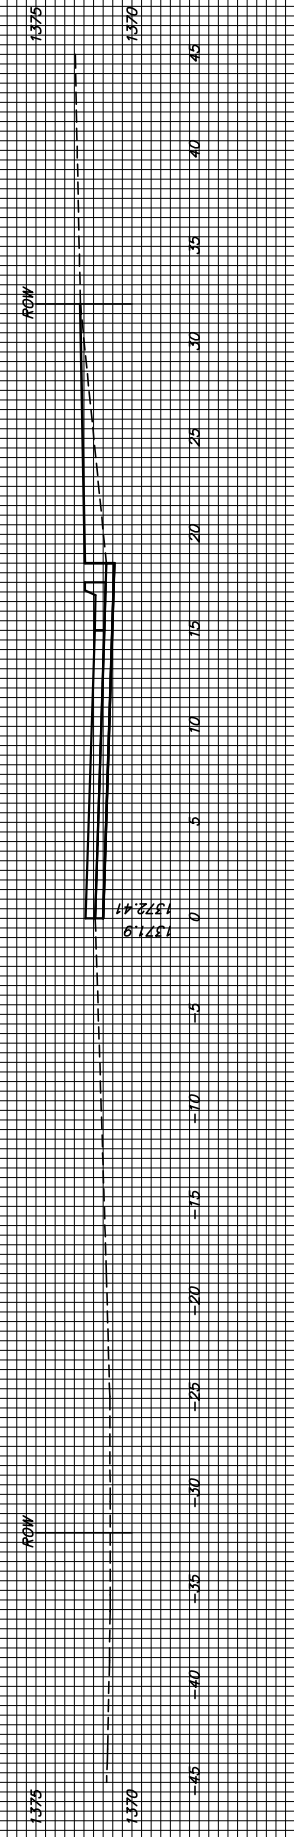

21+50

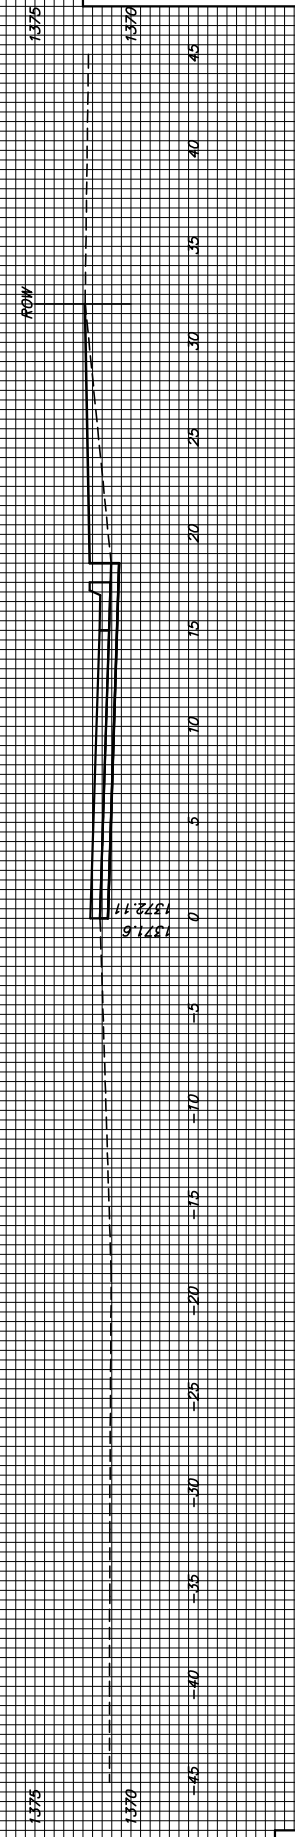

FLUTTER LANE