




27+50

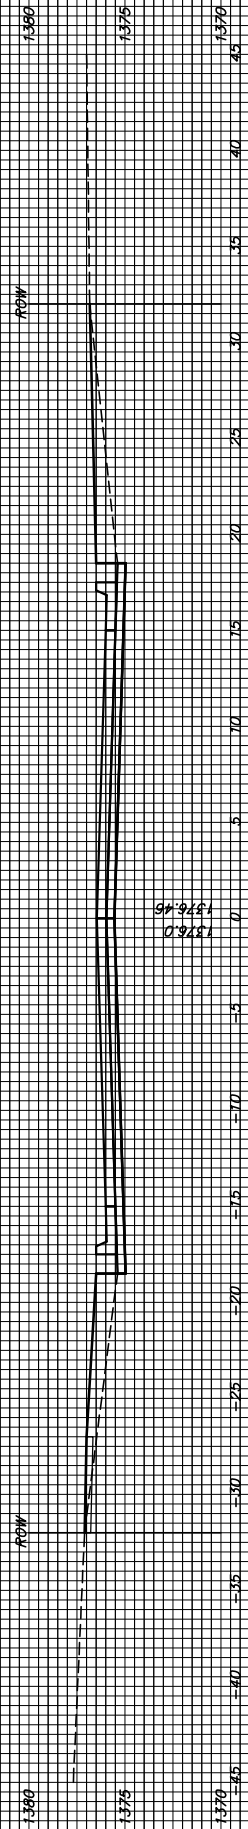


27+00

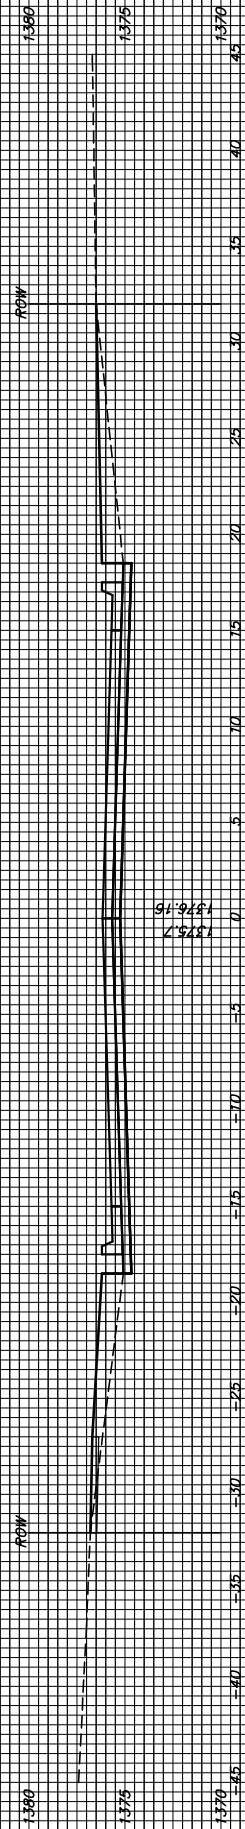


26+50

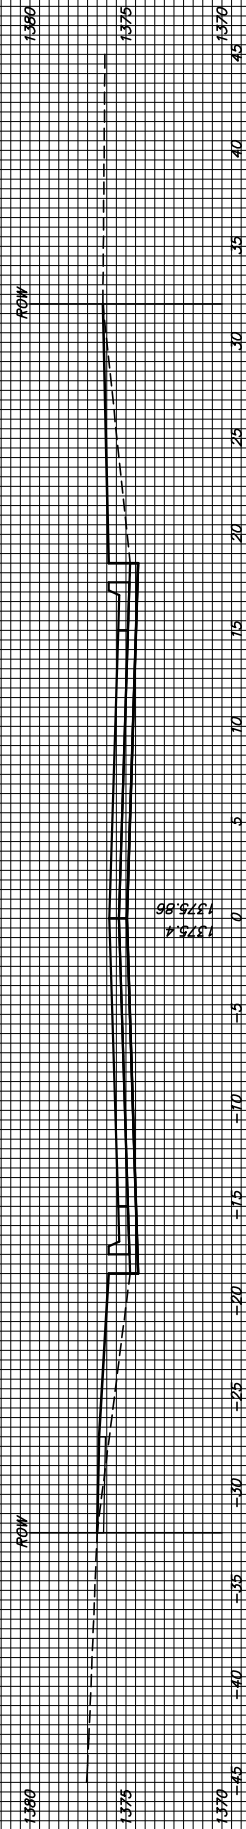


26+00

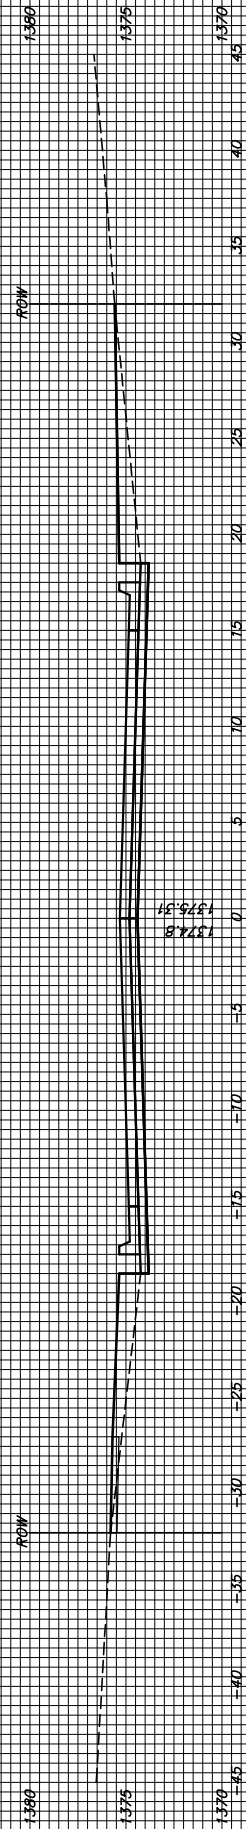

25+50

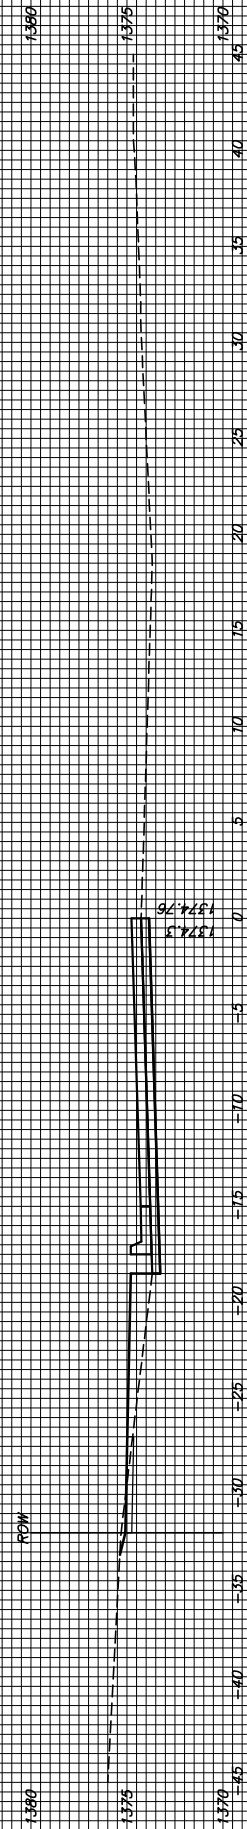

25+00

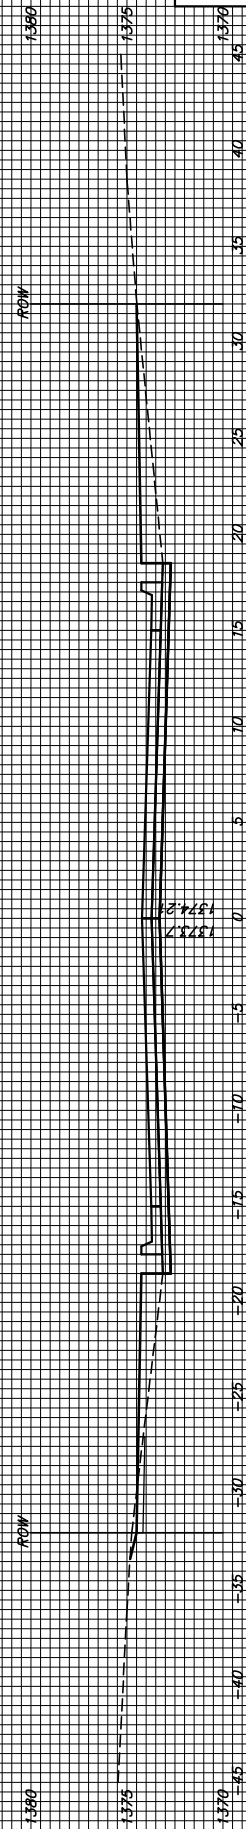

FLUTTER LANE