




32+32.47

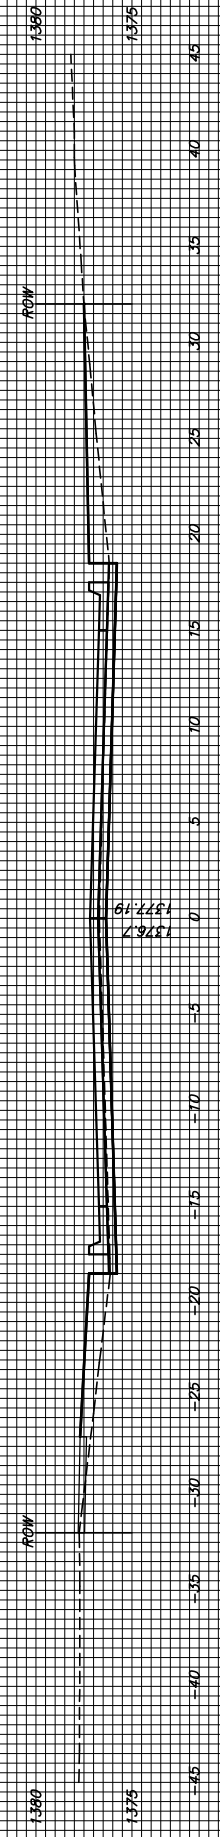


32+04.65

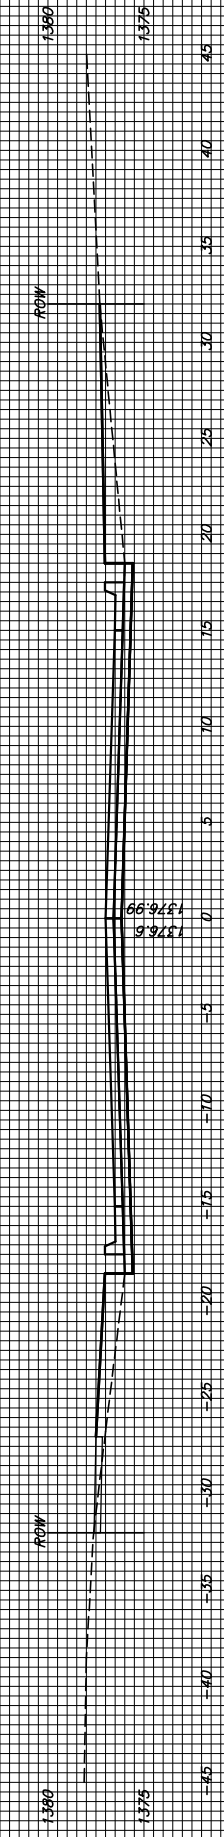

31+50

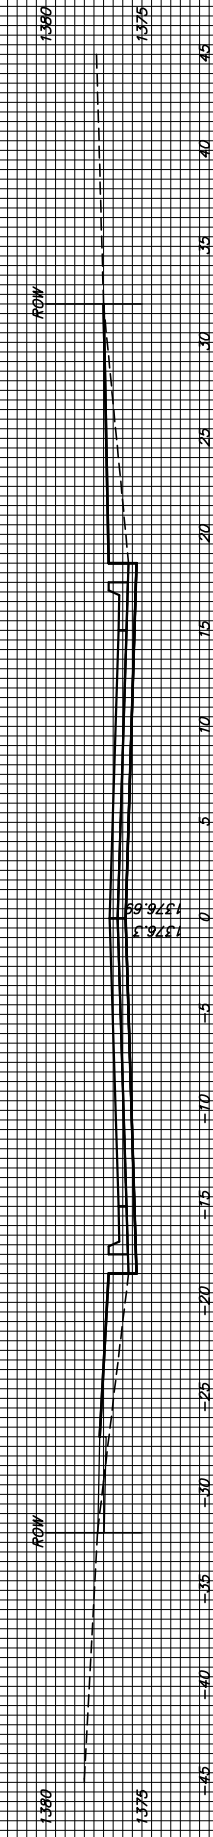

31+01.27

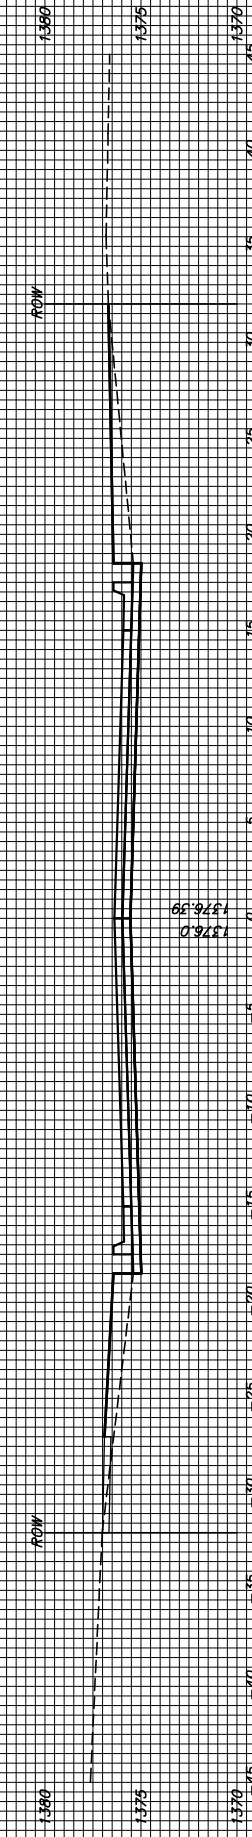

CHELMSFORD